


# SIGN TRUSS MOUNTING DETAIL

## 5 S 057 U055 R000.20

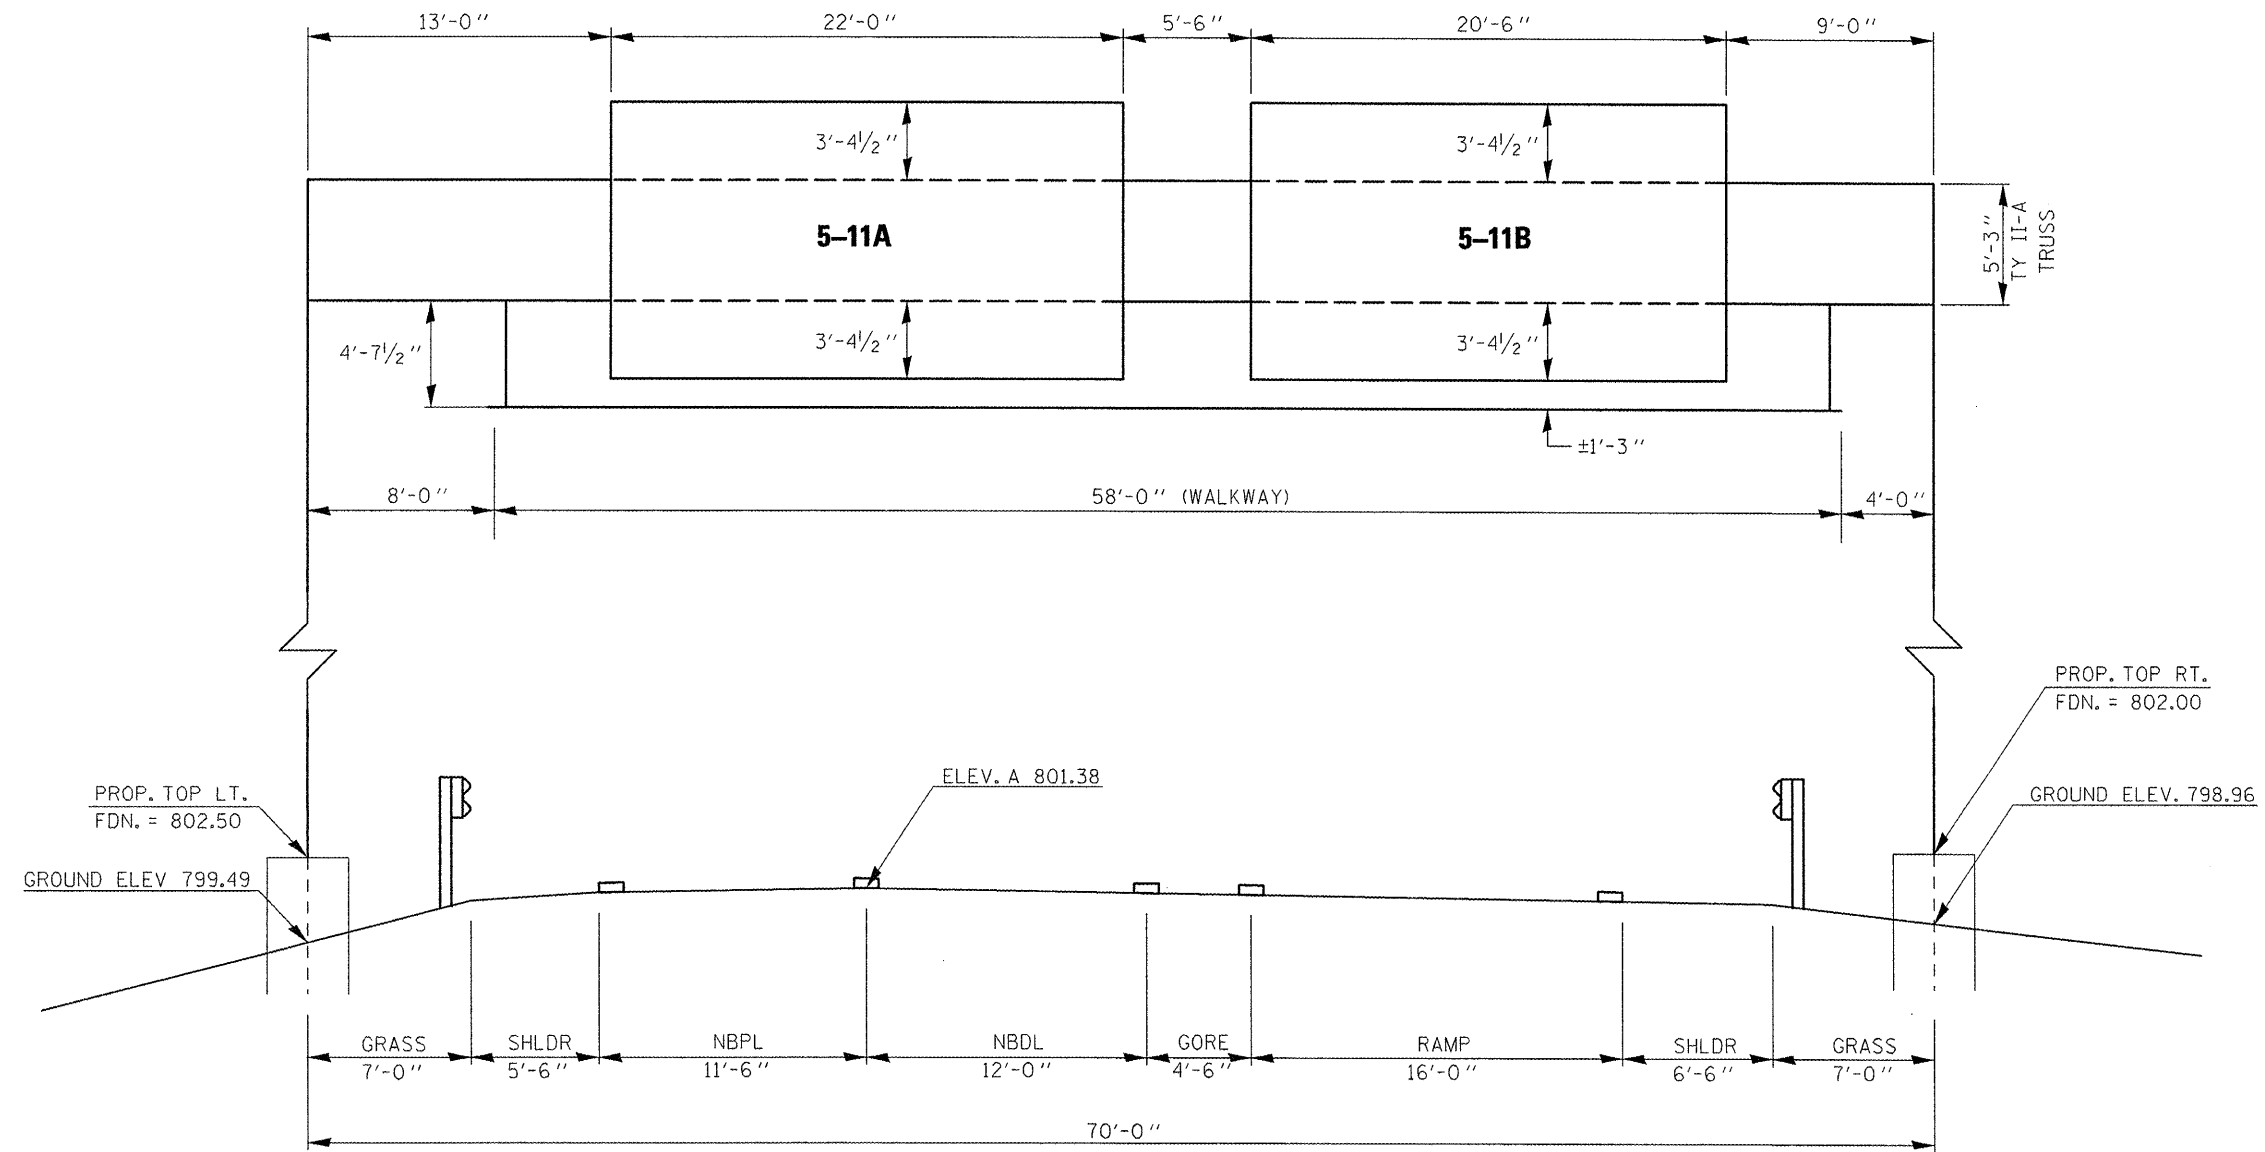

TEMP. BENCHMARK = CHIS. SQUARE ON SW CORNER OF RT. FDN. = 803.00 (FROM 1965 PLANS)

•VARIOUS COUNTIES  
 ••D-5 OVD SIN STR REPL 2012-06

FILE NAME =	USER NAME = oserlockjd	DESIGNED - JAL	REVISED -
d:\pvc\work\puidot\osserlockjd\0266557\046179-shtr-details.dgn		DRAWN -	REVISED -
		CHECKED -	REVISED -
		DATE - 04/26/11	REVISED -

**STATE OF ILLINOIS  
 DEPARTMENT OF TRANSPORTATION**

**SIGN TRUSS MOUNTING DETAILS  
 MCLEAN COUNTY - SW SPAGHETTI BOWL**

SCALE: SHEET NO. 1 OF 24 SHEETS STA. TO STA.

F.A. RTE.	SECTION	COUNTY	TOTAL SHEETS	SHEET NO.
•	••	Various	178	68
CONTRACT NO. 46179				
ILLINOIS FED. AID PROJECT				