


SIGN TRUSS MOUNTING DETAIL

5 C 057 U055 L000.40

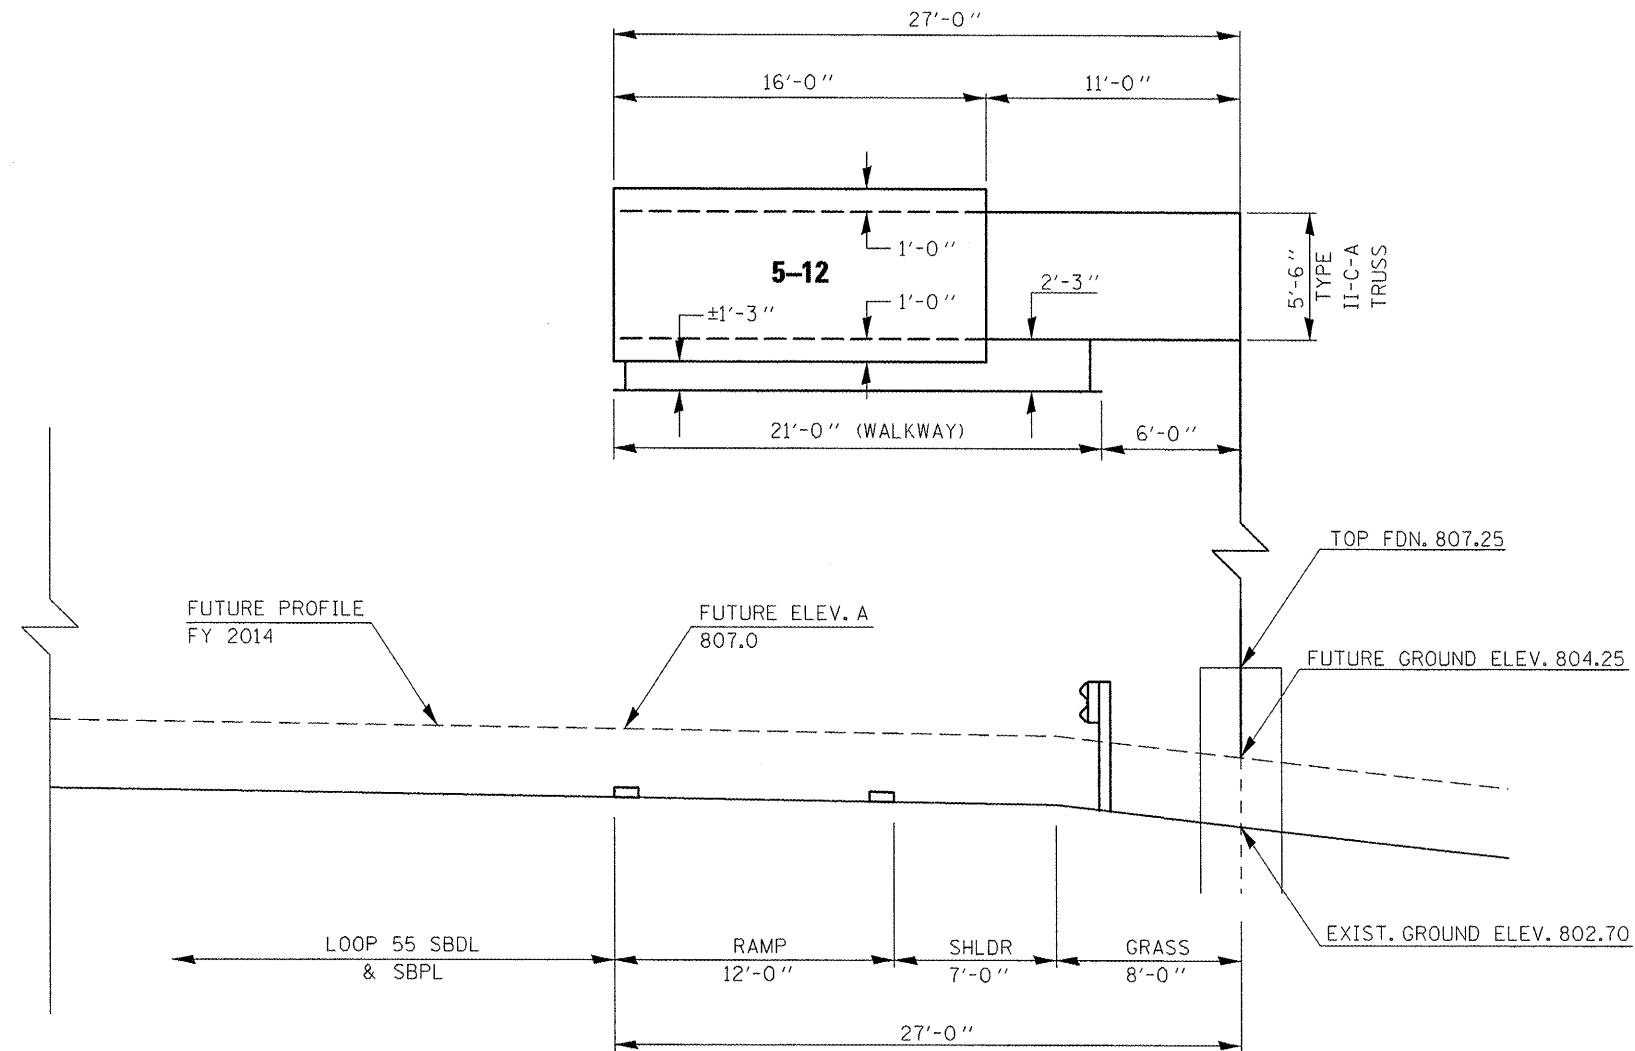

BENCHMARK 4848-1 = CHIS. SQUARE ON SE WINGWALL OF BRIDGE 057-0059 = 809.67
 TBM = CHIS. "X" ON SE ANCHOR BOLT OF EXISTING TRUSS = 803.49

FILE NAME =	USER NAME = ceerlockjd	DESIGNED - JAL	REVISED -
c:\pvc_work\pvidot\ceerlockjd\0266957\0	46179-sht-details.dgn	DRAWN -	REVISED -
	PLOT SCALE = 40.0000' / in.	CHECKED -	REVISED -
	PLOT DATE = 10/7/2011	DATE - 04/26/11	REVISED -

**STATE OF ILLINOIS
 DEPARTMENT OF TRANSPORTATION**

**SIGN TRUSS MOUNTING DETAILS
 MCLEAN COUNTY - SW SPAGHETTI BOWL**

SCALE: SHEET NO. 2 OF 24 SHEETS STA. TO STA.

F.A. RTE.	SECTION	COUNTY	TOTAL SHEETS	SHEET NO.
•	••	Various	178	69
CONTRACT NO. 46179			ILLINOIS FED. AID PROJECT	

•VARIOUS COUNTIES
 ••D-5 OVD SIN STR REPL 2012-06