



**5-16 SBb**  
**SB GROUND MOUNT AT STA. 197+85**  
**AT START OF RAMP TAPER**

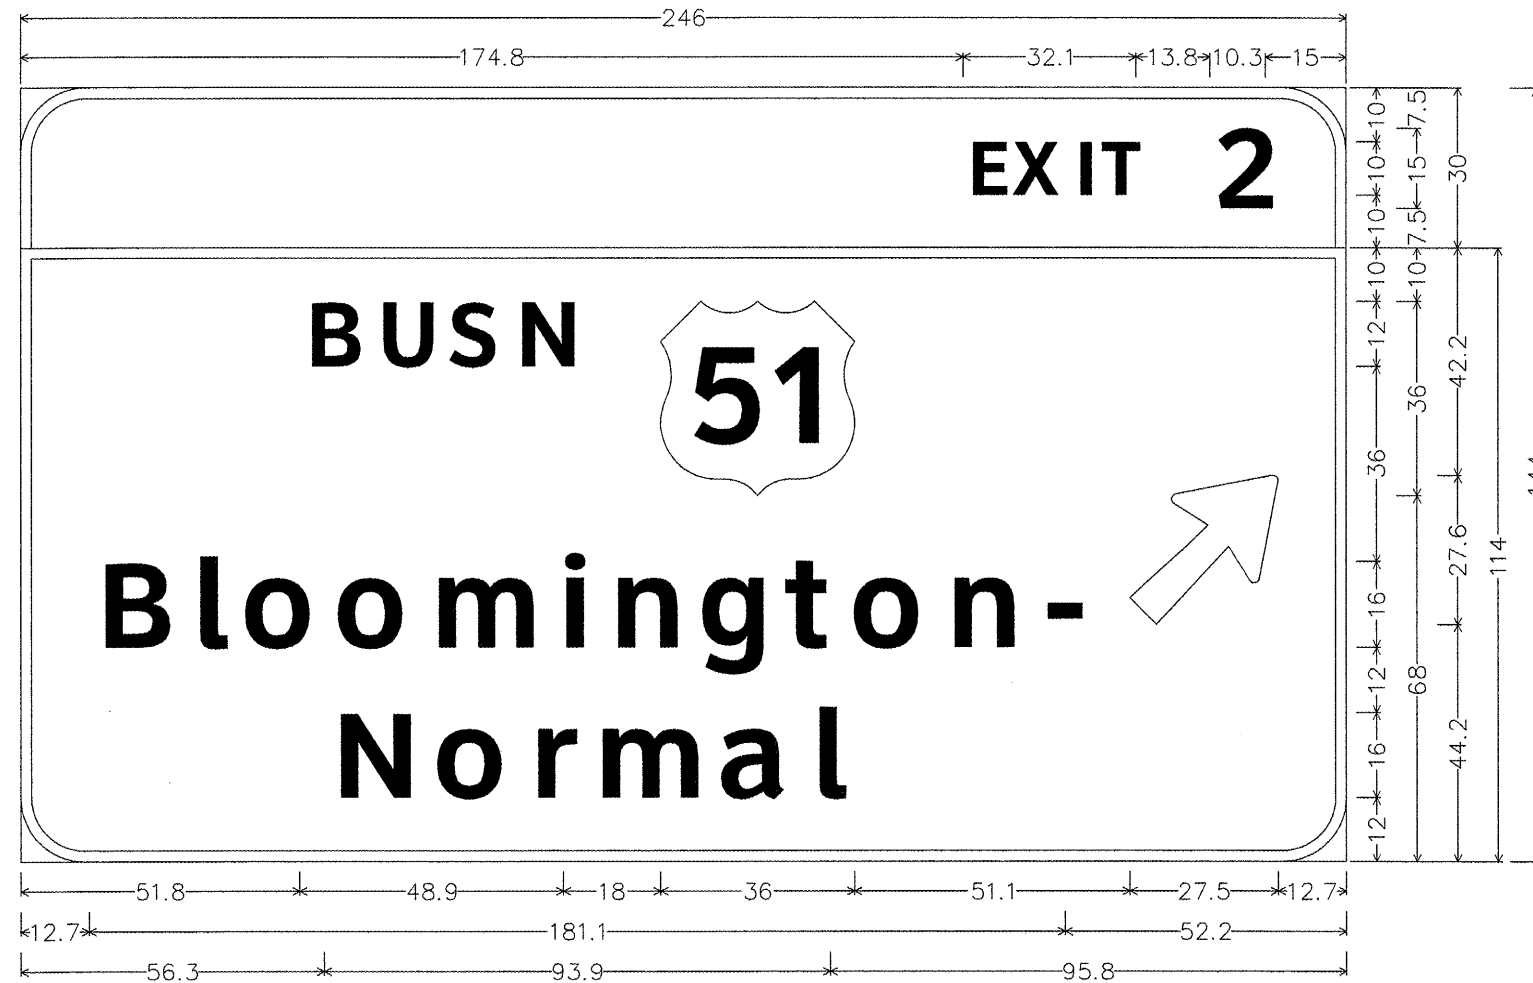

12.0" Radius, 2.0" Border, White on Green;  
 [EXIT 2] ClearviewHwy-5-W;  
 12.0" Radius, 2.0" Border, White on Green;  
 [BUSN] ClearviewHwy-5-W; [Bloomington-] ClearviewHwy-5-W; [Normal] ClearviewHwy-5-W; Arrow 160 - 35.0" 45°;  
 Table of letter and object lefts.

E	X	I	T	2	174.8	183.4	194.8	199.7	220.7														
B	U	S	N	51	↗	51.8	65.1	78.3	90.8	118.7	205.8												
B	l	o	o	m	i	n	g	t	o	n	-	12.7	30.3	39.5	56.7	74.5	98.3	107.8	124.3	140.4	152.4	170.2	187.6
N	o	r	m	a	l	56.3	75.1	92.9	105.0	128.1	145.1												

**5-16 NB**  
**NB GROUND MOUNT AT STA. 200+30**

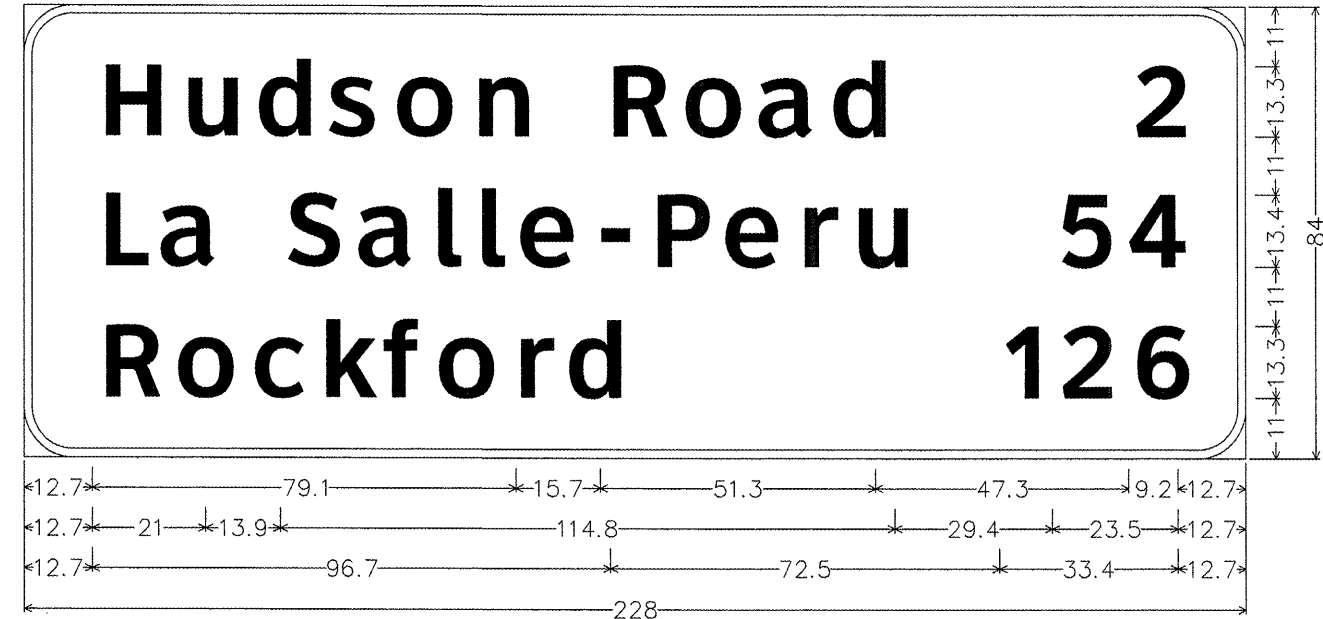

9.0" Radius, 1.5" Border, White on Green;  
 [Hudson Road] ClearviewHwy-5-W; [2] ClearviewHwy-5-W; [La Salle-Peru] ClearviewHwy-5-W;  
 [54] ClearviewHwy-5-W; [Rockford] ClearviewHwy-5-W; [126] ClearviewHwy-5-W;  
 Table of letter and object lefts.

H	u	d	s	o	n	R	o	a	d	2	12.7	28.1	41.8	55.4	67.7	82.5	107.5	121.5	135.5	149.2	206.1						
L	a	S	a	l	l	e	-	P	e	r	u	5	4	12.7	23.8	47.6	60.7	74.8	83.0	90.7	105.2	115.7	129.0	143.3	153.3	191.8	204.8
R	o	c	k	f	o	r	d	1	2	6	12.7	26.7	41.0	53.8	65.6	75.4	90.3	99.8	181.9	192.3	205.7						

FILE NAME =	USER NAME = ceerlook.jd	DESIGNED - JAL	REVISED -
ce:\pwwork\pwwork\ceerlook\jd\0266957-046179-shd-Sign_Details.dgn		DRAWN -	REVISED -
PLOT SCALE = 40.0000' / 1" =		CHECKED -	REVISED -
PLOT DATE = 10/7/2011		DATE - 04/26/11	REVISED -

**STATE OF ILLINOIS**  
**DEPARTMENT OF TRANSPORTATION**

<b>SIGNING DETAILS - MCLEAN COUNTY</b>			
<b>I-39</b>			
SCALE:	SHEET NO. OF SHEETS	STA.	TO STA.

F.A. RTE.	SECTION	COUNTY	TOTAL SHEETS	SHEET NO.
*	**	Various	178	104
CONTRACT NO. 46179				
ILLINOIS FED. AID PROJECT				

•VARIOUS  
 ••D-5 OVD SIN STR REPL 2012-06