


SIGN TRUSS MOUNTING DETAIL

5 S 057 1039 R001.00

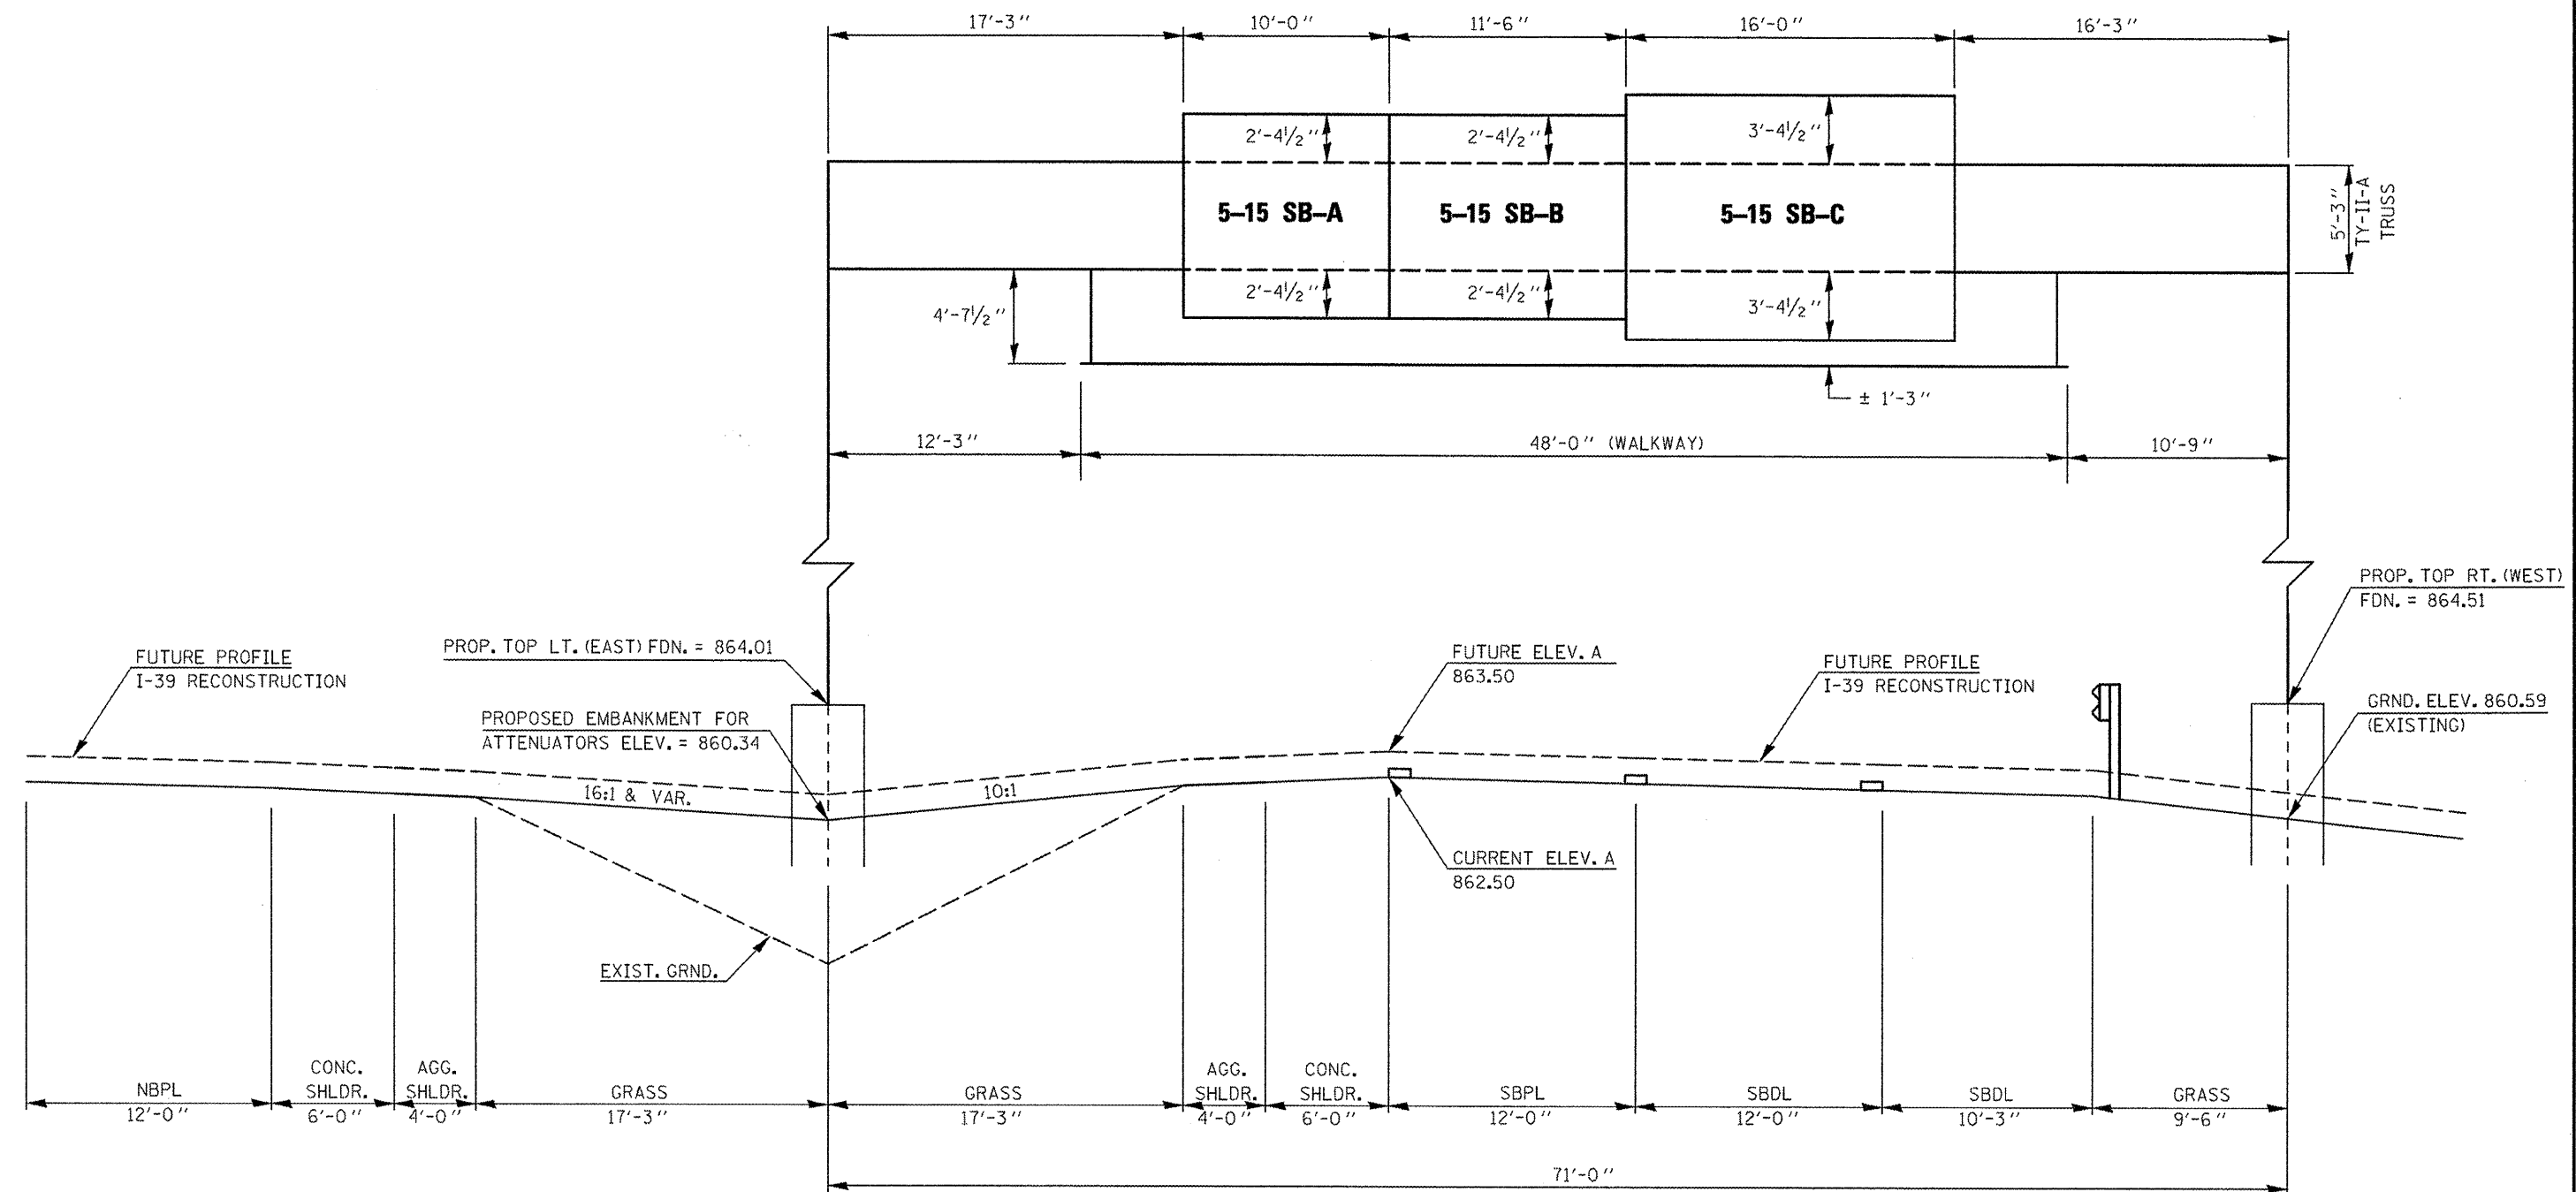

TEMP. BENCHMARK = CHIS. SQUARE ON NE CORNER OF WEST (RT.) FDN. = 866.00 (FROM 1989 PLANS)

•VARIOUS COUNTIES
••D-5 OVD SIN STR REPL 2012-06

FILE NAME =	USER NAME = ceerlockjd	DESIGNED - JAL	REVISED -
cr:\pwork\pwork\ceerlockjd\266557\046179-strv-details.dgn	46179-strv-details.dgn	DRAWN -	REVISED -
PLOT SCALE = 40.0000' / 1" =		CHECKED -	REVISED -
PLOT DATE = 10/27/2011		DATE - 04/26/11	REVISED -

STATE OF ILLINOIS
DEPARTMENT OF TRANSPORTATION

SIGN TRUSS MOUNTING DETAILS		
I-39		
SCALE:	SHEET NO. 2 OF 24 SHEETS	STA. TO STA.

F.A. RTE.	SECTION	COUNTY	TOTAL SHEETS	SHEET NO.
*	**	Various	178	106
CONTRACT NO. 46179				
(ILLINOIS) FED. AID PROJECT				