


FINAL SURVEY	SURVEYED	BY	DATE
NOTE BOOK	NO.		
AREA'S	AREA'S		
TEMPERATURE	TEMPERATURE		
AREA'S CHECKED	AREA'S CHECKED		

ORIGINAL SURVEY	SURVEYED	BY	DATE
NOTE BOOK	NO.		
AREA'S	AREA'S		
TEMPERATURE	TEMPERATURE		
AREA'S CHECKED	AREA'S CHECKED		

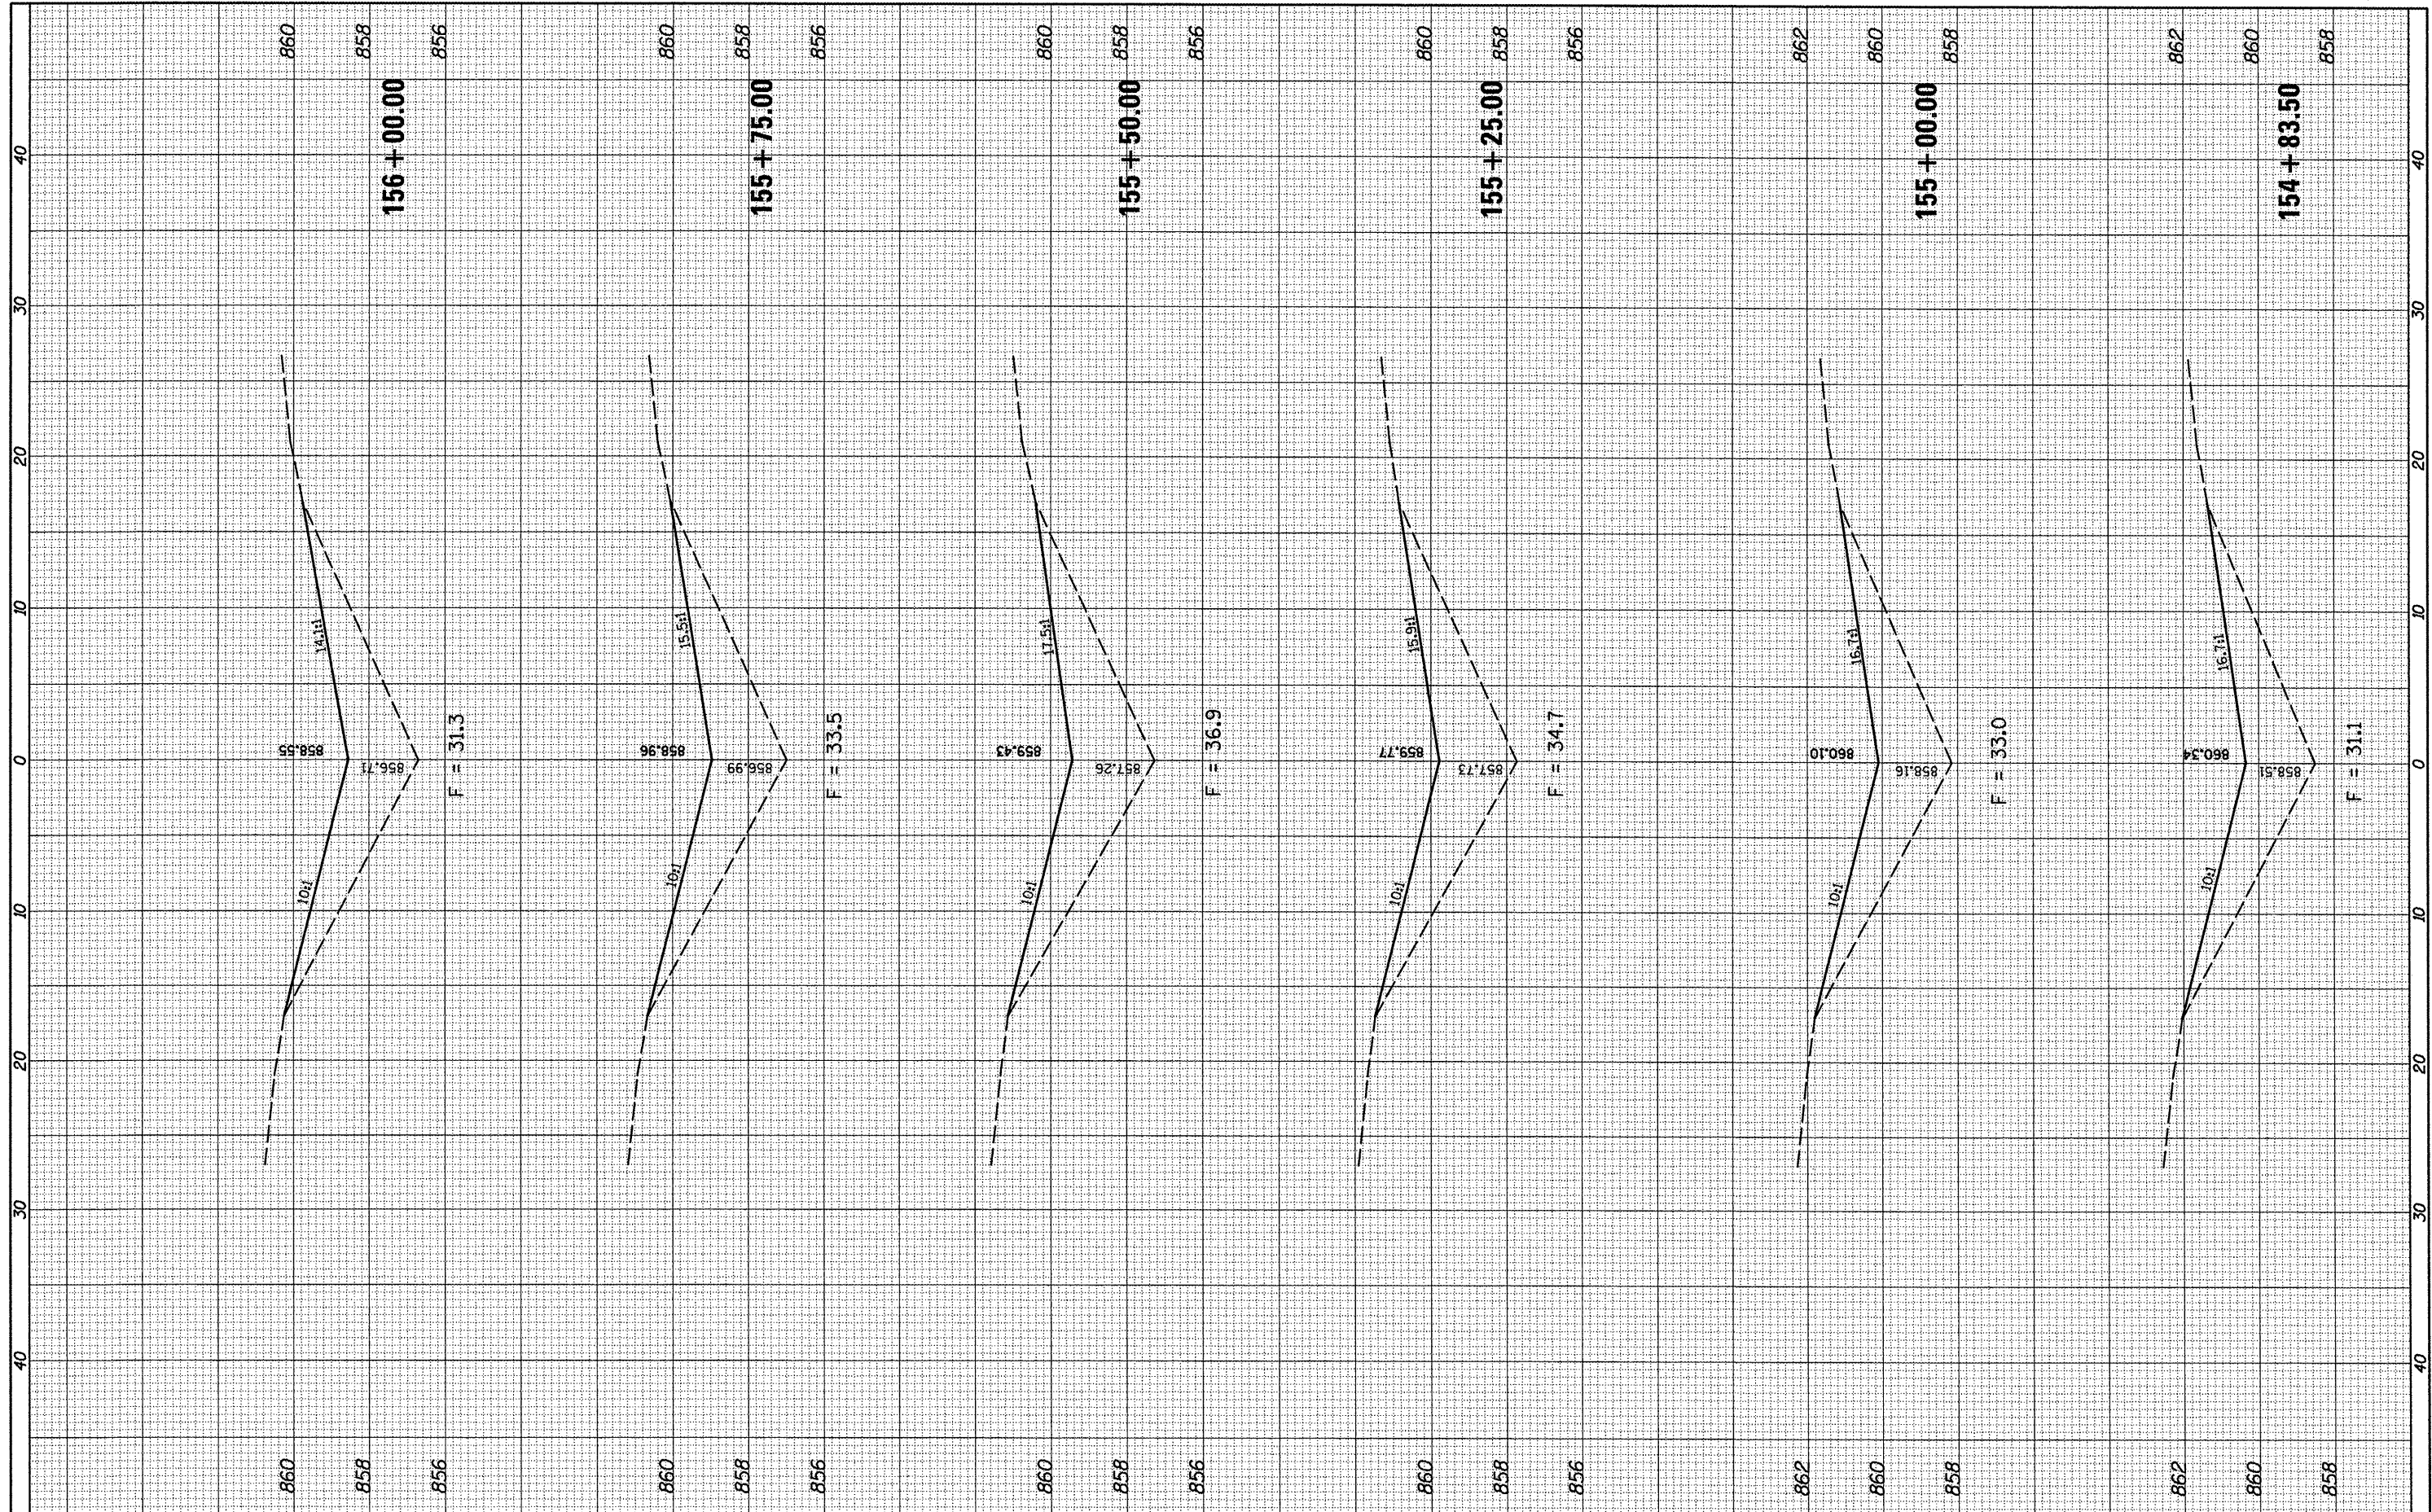

FILE NAME = c:\pwwork\pwwork\cearlock\ad8266587\0546179-1.dwg
 USER NAME = ceerlockjd
 PLOT SCALE = 10.0000' / in.
 PLOT DATE = 10/7/2011

DESIGNED -	REVISED -
DRAWN -	REVISED -
CHECKED -	REVISED -
DATE -	REVISED -

**STATE OF ILLINOIS
DEPARTMENT OF TRANSPORTATION**

5 S 057 1039 R001.00
X-SECTIONS FOR ATTENUATOR PADS
 SCALE: SHEET NO. OF SHEETS STA. 154+83.50 STA. 156+00.00

F.A. RTE.	SECTION	COUNTY	TOTAL SHEETS	SHEET NO.
.	..	Various	178	108
CONTRACT NO. 46179			ILLINOIS FED. AID PROJECT	