


# EXISTING INFORMATION ONLY

STATE OF ILLINOIS  
DEPARTMENT OF TRANSPORTATION

PROJECT NO.	DATE	SCALE	SHEET NO.
247-412	NOV 33	28	3
SHEETS 10			
*57-256, 57-256			

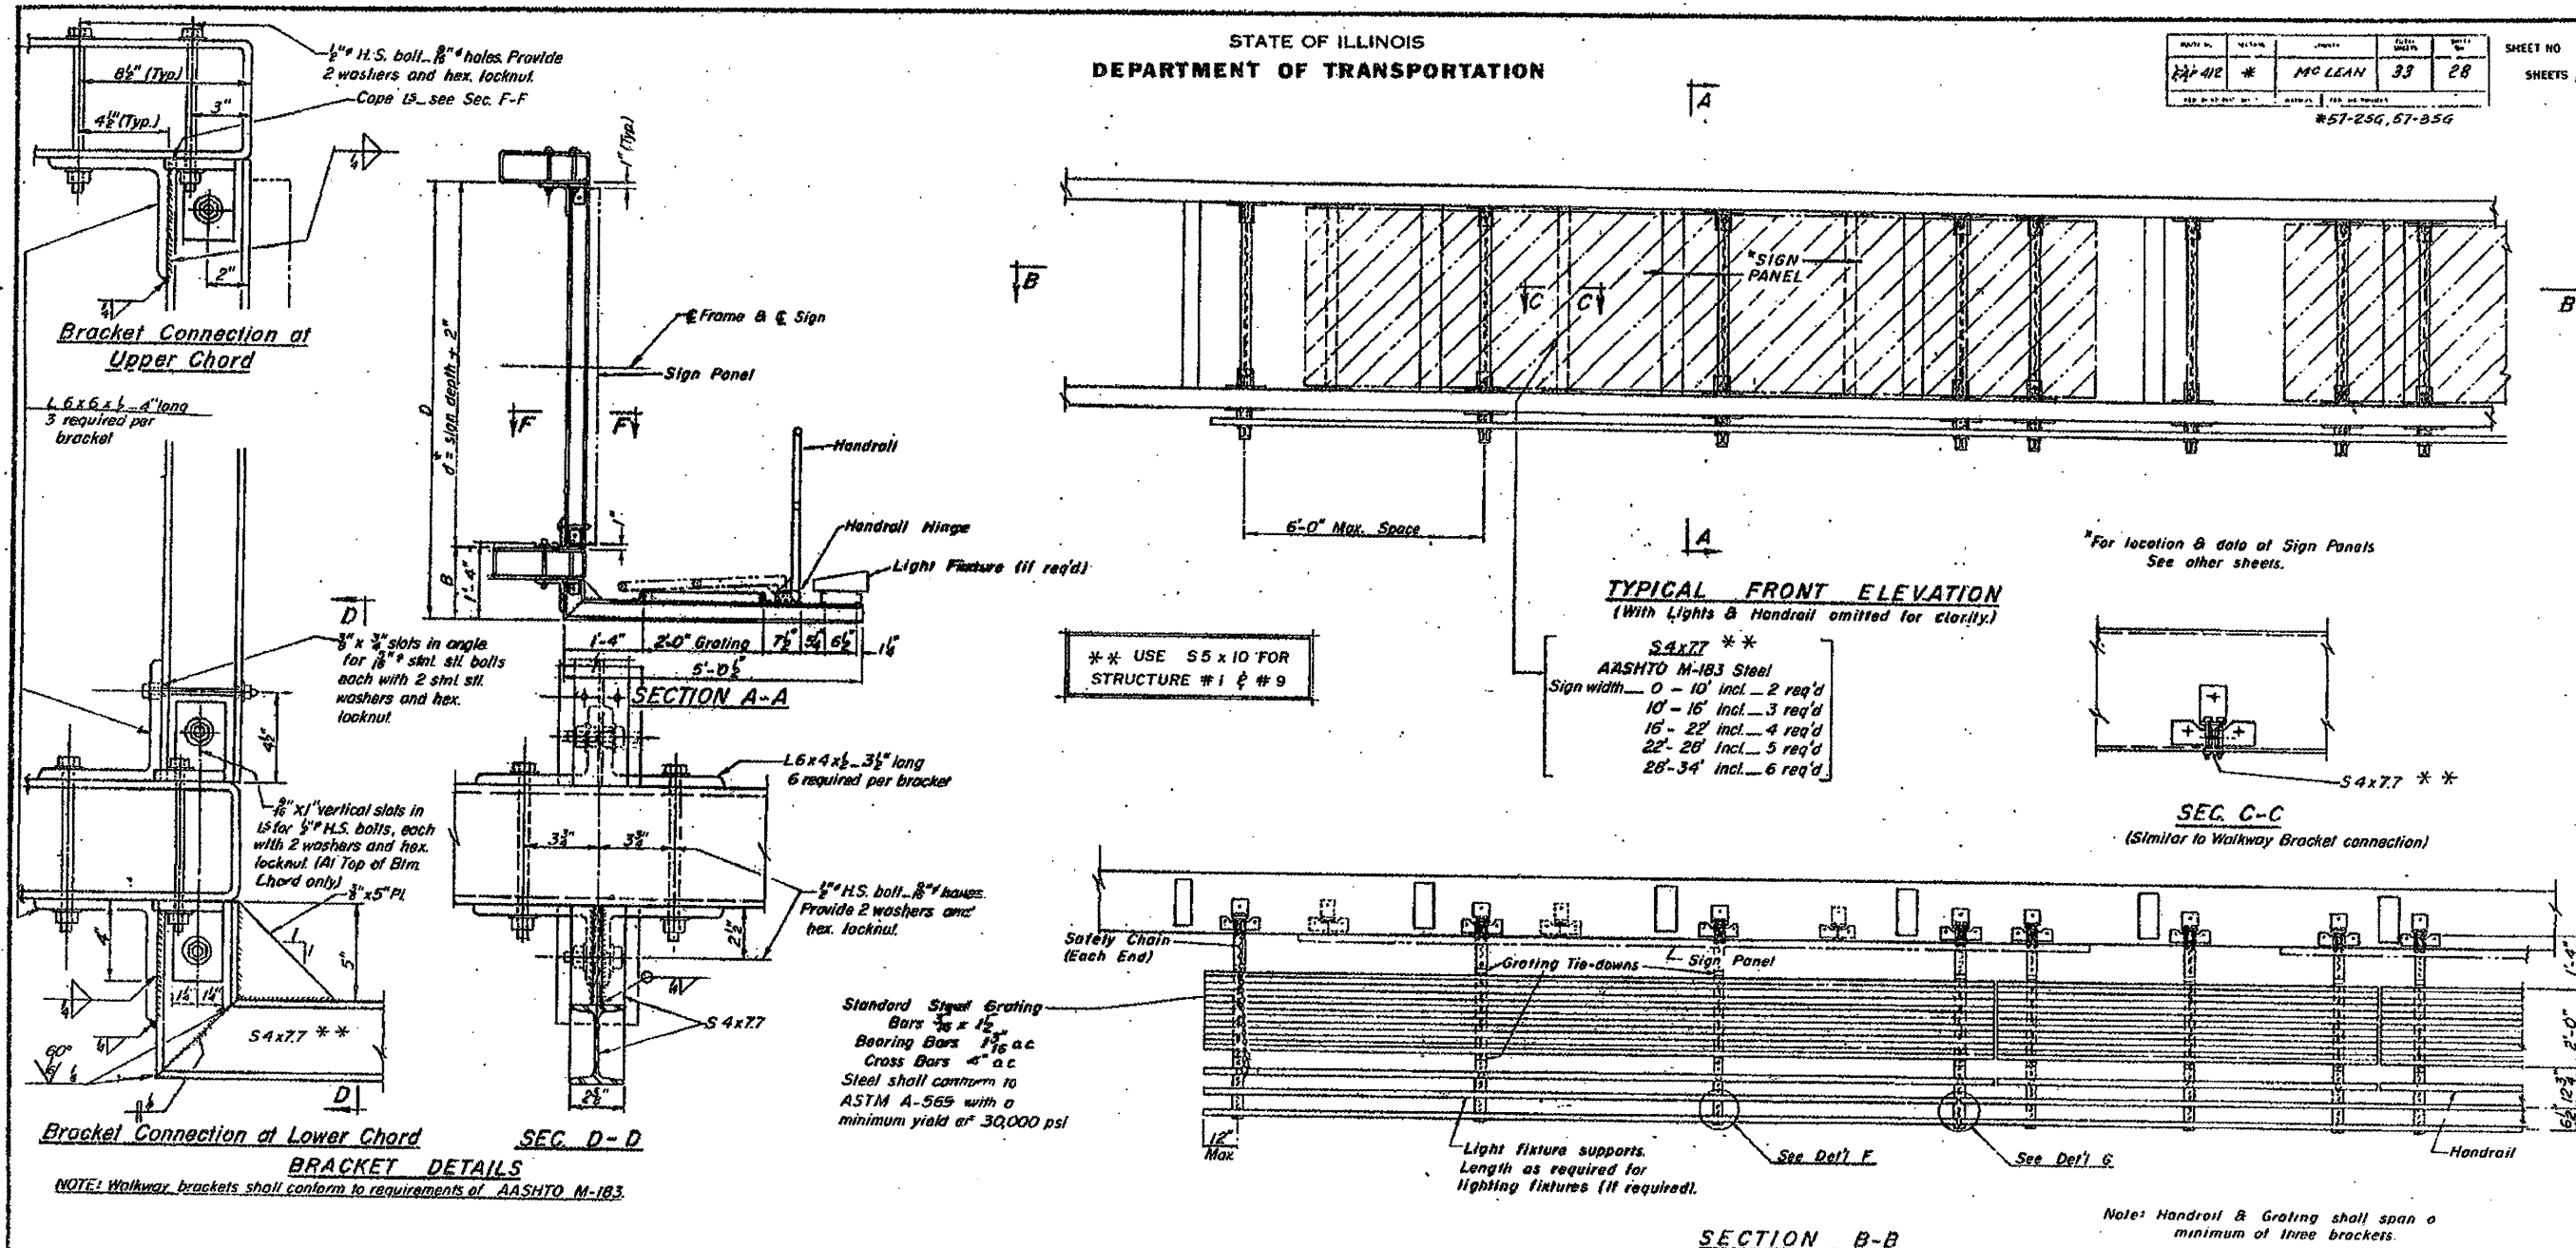

Structure Number	Station	E	D	W
1	261+81.25 (E.A. I-55)	1'-2"	15'-11"	14'-8"
2	262+00.00 (E.A. I-55)	1'-3"	13'-11"	12'-8"
3	282+00.00 (E.A. I-55)	1'-3"	13'-5"	12'-2"
4	312+00.00 (E.A. I-55)	1'-3"	13'-11"	12'-8"
5	338+40.00 (E.A. I-55)	1'-3"	13'-11"	12'-8"
6	364+80.00 (E.A. I-55)	1'-3"	13'-11"	12'-8"
7	237+20.00 (E.A. I-55)	1'-3"	13'-11"	12'-8"
8	152+89.00 (E.A. P. 412)	1'-3"	14'-5"	12'-8"
9	194+20.00 (E.A. P. 412)	1'-3"	16'-5"	14'-8"
10	126+43.90 (E.A. P. 412)	1'-3"	116'-5"	12'-8"

\*d = sign depth + 2"

OVERHEAD SIGN STRUCTURES  
STEEL WALKWAY DETAILS

F.A.P. ROUTE 412 / F.A.I. ROUTE 55  
MCLEAN COUNTY

\*VARIOUS COUNTIES  
\*AD-5 OVD. SIGN STR. REPL. 2012-06

DESIGNED: 5 S 057 1039 R001.00  
 CHECKED: 5 S 057 1039 R001.90  
 DRAWN: Wm. M. Best  
 APPROVED: 5 S 057 1039 R000.50

DESIGNED - JAL  
 DRAWN -  
 CHECKED -  
 DATE - 04/26/11

OS-S-3-SPECIAL