


EDGAR COUNTY MONOTUBES LOCATION MAP

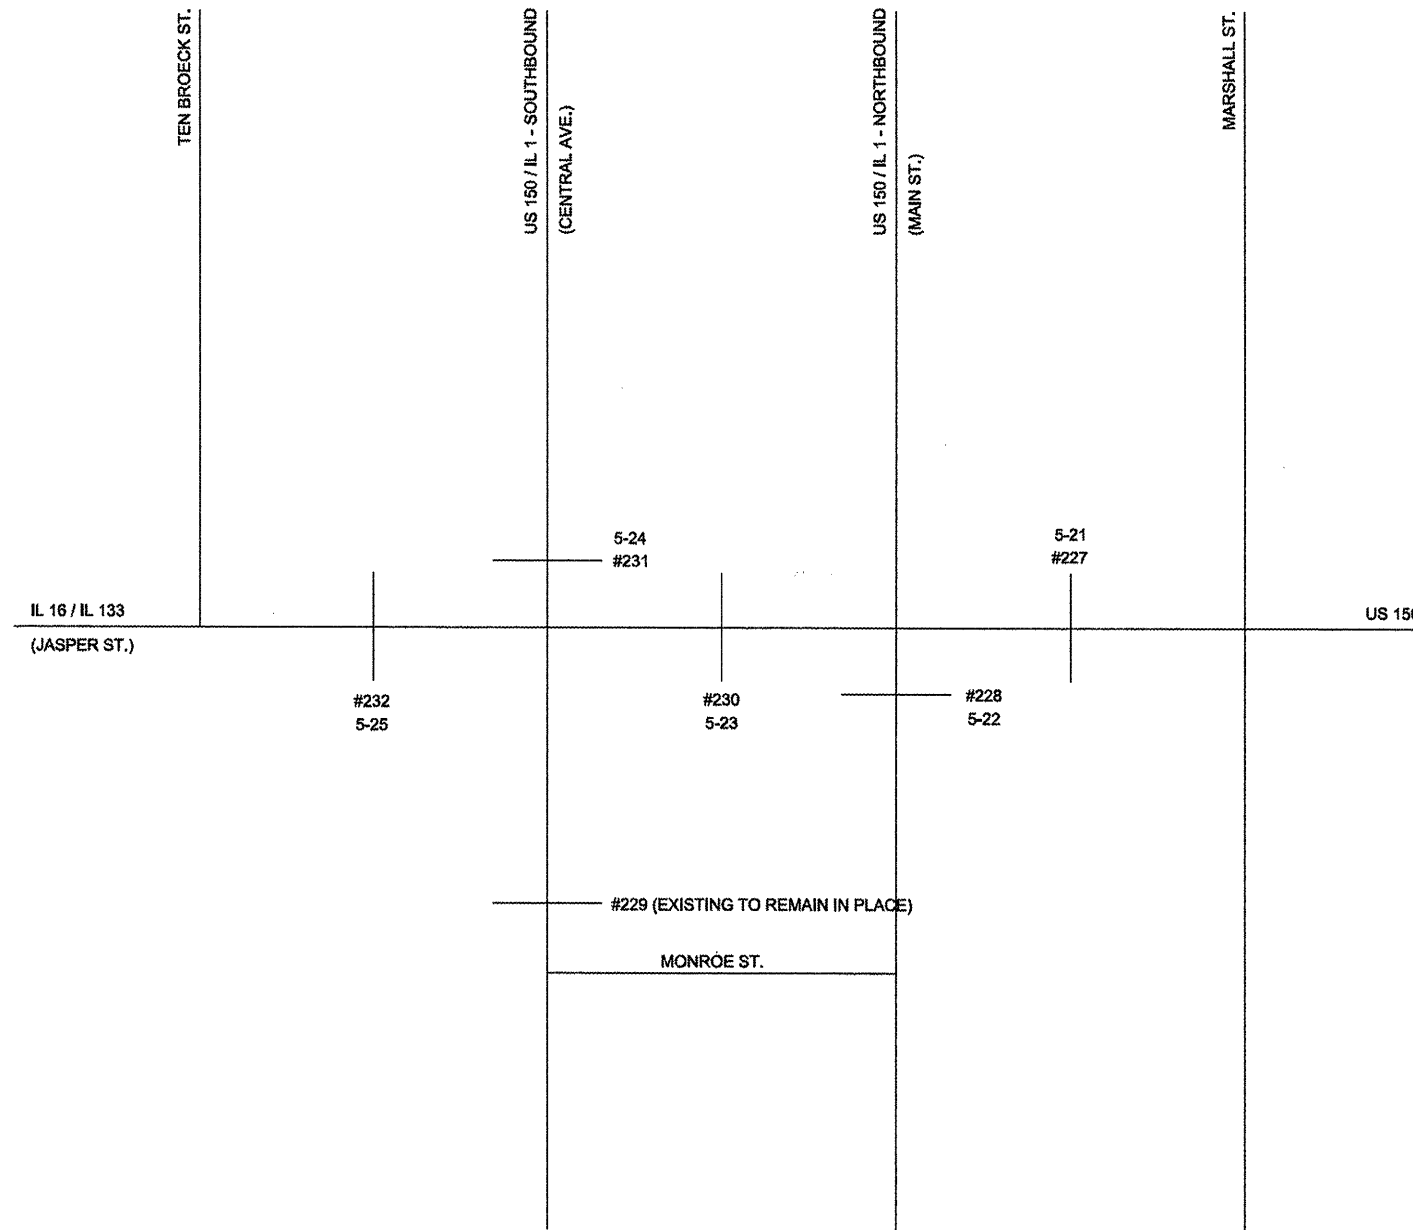

FILE NAME =	USER NAME = ceer-lockjd	DESIGNED - JAL	REVISED -
ct:\pw_work\pwsdot\ceer-lockjd\0266557\0	46179-shr-Edgar_map.dgn	DRAWN -	REVISED -
	PLDT SCALE = 40,0000 ' / in.	CHECKED -	REVISED -
	PLDT DATE = 9/21/2011	DATE - 04/26/11	REVISED -

**STATE OF ILLINOIS
DEPARTMENT OF TRANSPORTATION**

**EDGAR COUNTY - MONOTUBES
LOCATION MAP**

SCALE:	SHEET NO. OF SHEETS	STA. TO STA.
--------	---------------------	--------------

F.A. RTE.	SECTION	COUNTY	TOTAL SHEETS	SHEET NO.
	•	**	Various	178 166
CONTRACT NO. 46179				
ILLINOIS FED. AID PROJECT				

•VARIOUS
••D-5 OVD SIN STR REPL 2012-06