


## SCHEDULE OF QUANTITIES

### EDGAR COUNTY MONOTUBES – INDIVIDUAL LOCATIONS

Location No.	5-25		
Structure No.	Monotube #232		
County / Route	EDGAR CO. - Jasper St. / IL 16 / IL 133 just West of Central Ave. (IL 1SB)		
Scope of Work	This overhead monotube structure is being replaced on existing foundations.		
CODE NUMBER	PAY ITEM	UNIT	QUANTITY
70102622	TRAFFIC CONTROL AND PROTECTION, STANDARD 701502	L SUM	0.50
72000300	SIGN PANEL - TYPE 3	SQFT	108.00
72400330	REMOVE SIGN PANEL - TYPE 3	SQFT	117.00
72400710	RELOCATE SIGN PANEL - TYPE 1	SQFT	18.00
72400720	RELOCATE SIGN PANEL - TYPE 2	SQFT	12.00
73303000	OVERHEAD SIGN STRUCTURE - MONOTUBE	FOOT	54.00
73601100	REMOVE OVERHEAD SIGN STRUCTURE, MONOTUBE - SPAN	EACH	1.00
X7330070	OVERHEAD SIGN SUPPORT GROUT REPAIR	EACH	2.00

### MONOTUBE MOUNTING DETAILS

#### MONOTUBE #227

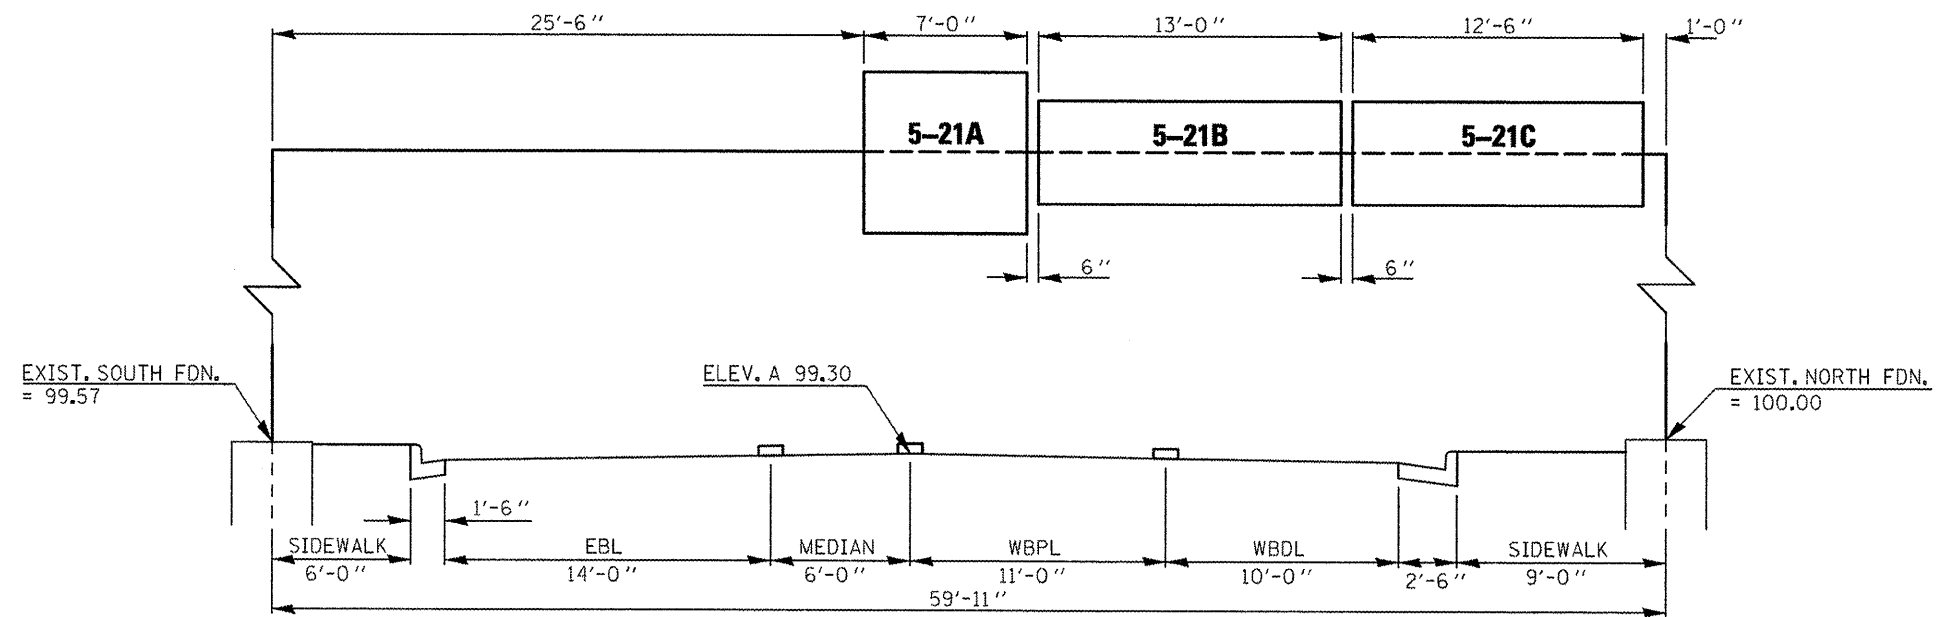

LOOKING WEST

•VARIOUS COUNTIES  
••D-5 DVD SIN STR REPL 2012-06

FILE NAME =	USER NAME = ceer-lockjd	DESIGNED - JAL	REVISED -	STATE OF ILLINOIS DEPARTMENT OF TRANSPORTATION	SCHEDULE OF QUANTITIES EDGAR COUNTY MONOTUBES – INDIVIDUAL LOCATIONS	F.A. RTE.	SECTION	COUNTY	TOTAL SHEETS	SHEET NO.
ct:\pw_work\pwt\d01\ceer-lockjd\0286557\0	46179-shs-de-totls.dgn	DRAWN -	REVISED -			•	••	Various	178	168
	PLOT SCALE = 48,0000' / 1" =	CHECKED -	REVISED -							
	PLOT DATE = 9/21/2011	DATE - 04/26/11	REVISED -							
CONTRACT NO. 46179										
ILLINOIS FED. AID PROJECT										