



MONOTUBE MOUNTING DETAILS

MONOTUBE #231

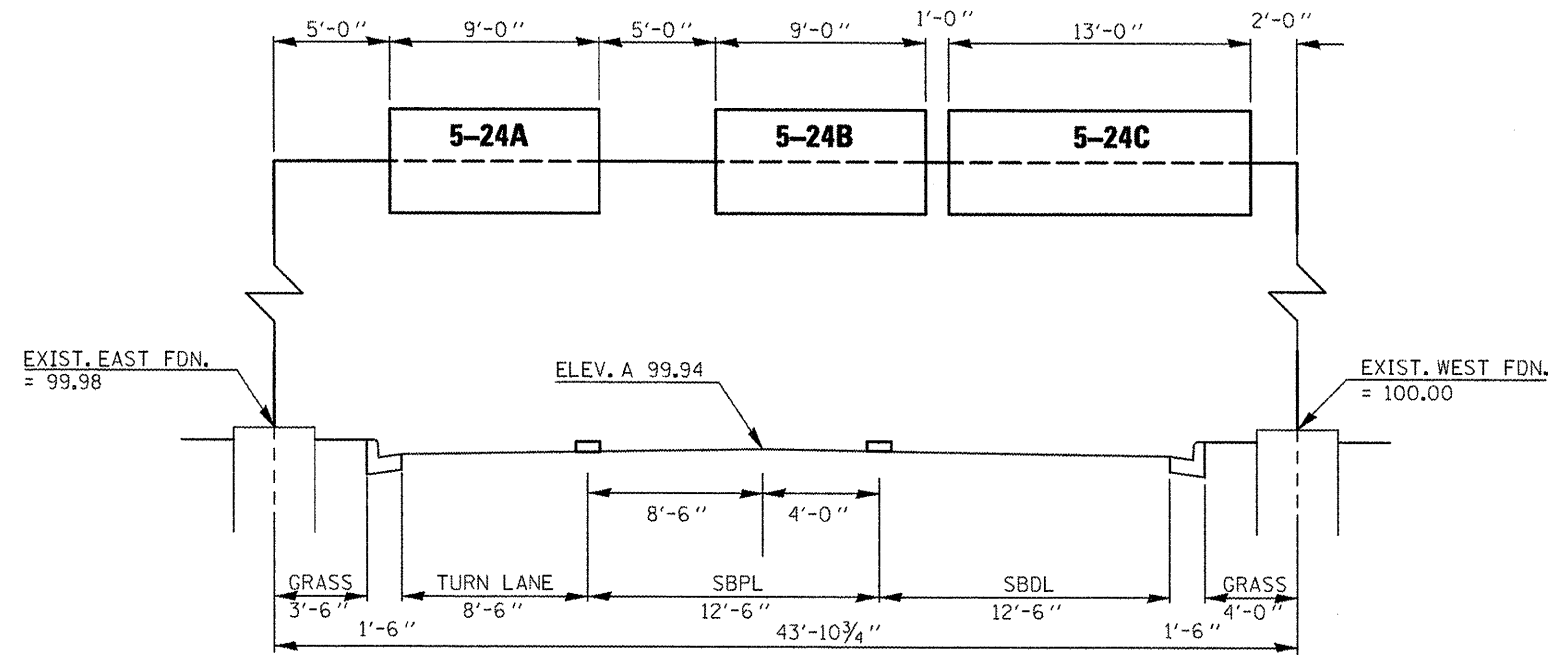

LOOKING SOUTH

MONOTUBE #232

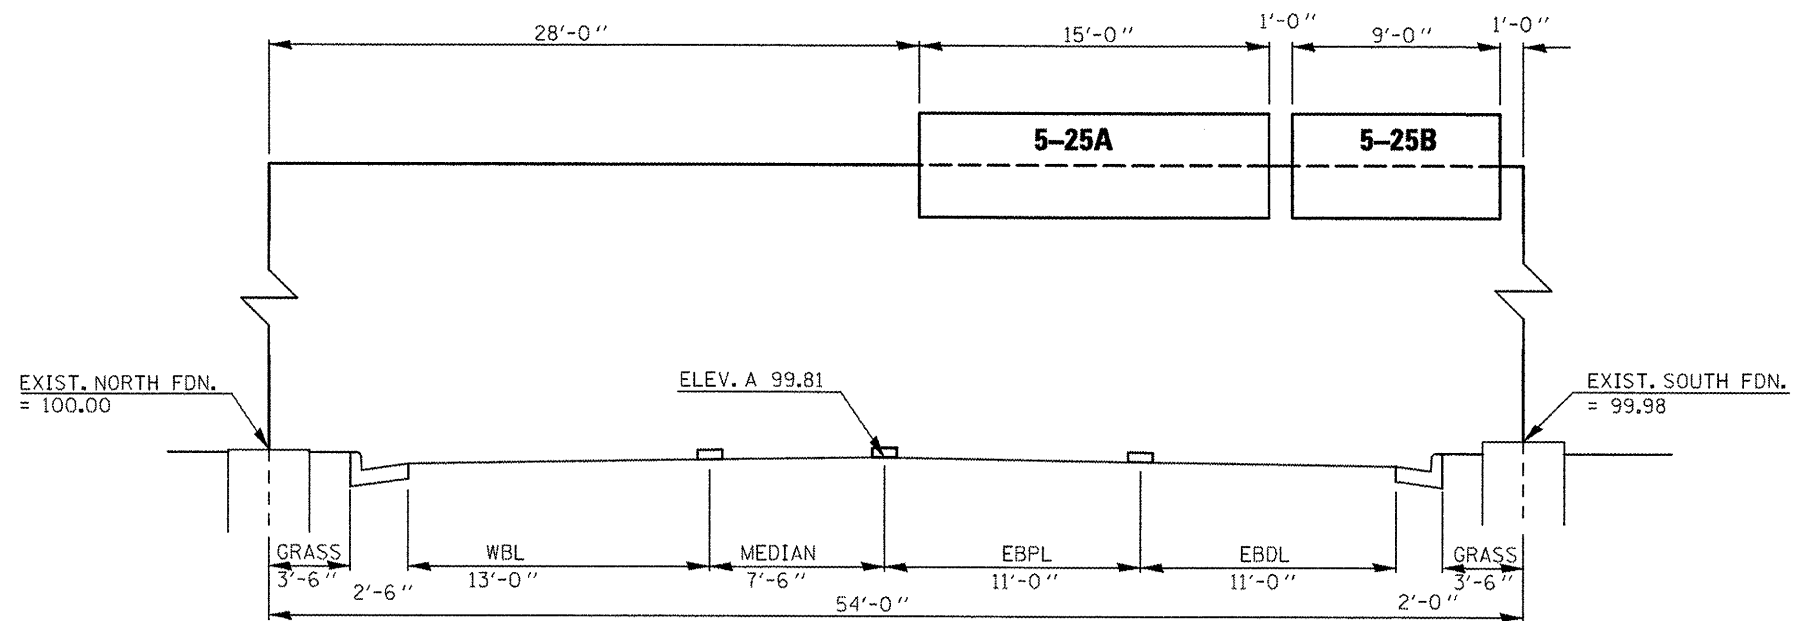

LOOKING EAST

•VARIOUS COUNTIES
••D-5 OVD SIN STR REPL 2012-06

FILE NAME =	USER NAME = cwrlookjd	DESIGNED - JAL	REVISED -	STATE OF ILLINOIS DEPARTMENT OF TRANSPORTATION	EDGAR COUNTY MONOTUBE MOUNTING DETAILS	F.A. RTE.	SECTION	COUNTY	TOTAL SHEETS	SHEET NO.	
46179-str-deta1.dgn		DRAWN -	REVISED -			•	••	Various	178	170	
PLOT SCALE = 40.0000' / in.		CHECKED -	REVISED -			CONTRACT NO. 46179					
PLOT DATE = 9/21/2011		DATE - 04/26/11	REVISED -			ILLINOIS FED. AID PROJECT					
				SCALE:		SHEET NO. OF SHEETS		STA. TO STA.			