




EXISTING TYPICAL SECTION  
 IL RTE. 43 (HARLEM AVE.)  
 STA. 131+07 TO STA. 146+93  
 STA. 157+76 TO STA. 175+45  
 STA. 263+31 TO STA. 270+42  
 STA. 276+14 TO STA. 283+27

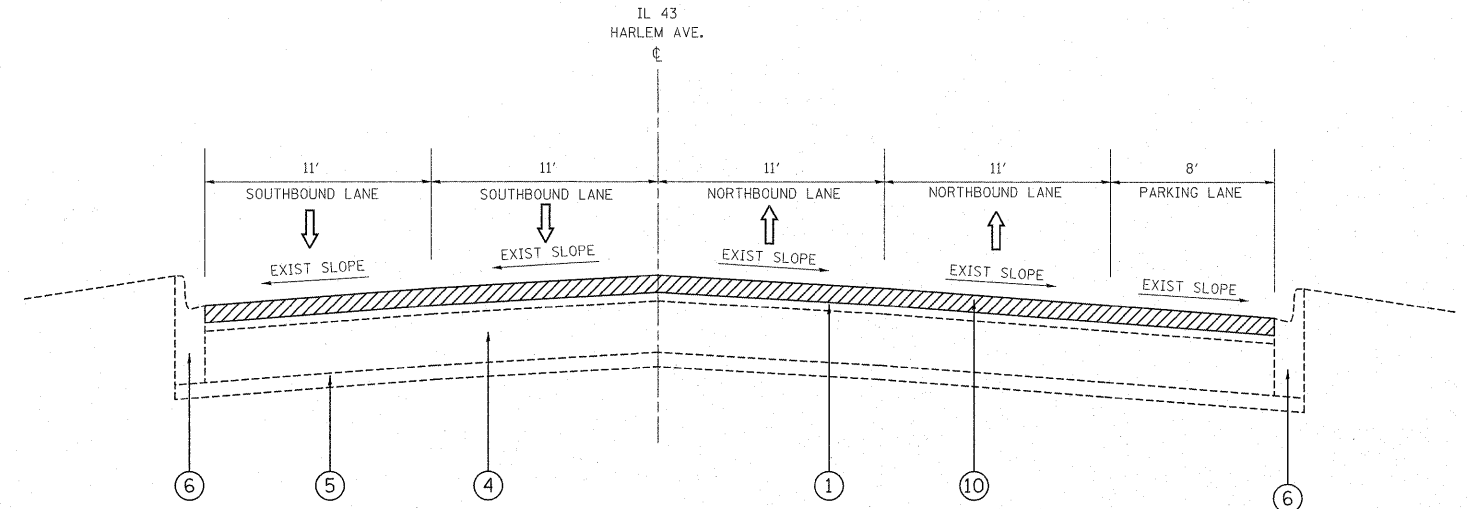

EXISTING TYPICAL SECTION  
 IL RTE. 43 (HARLEM AVE.)  
 STA. 291+00 TO STA. 305+95

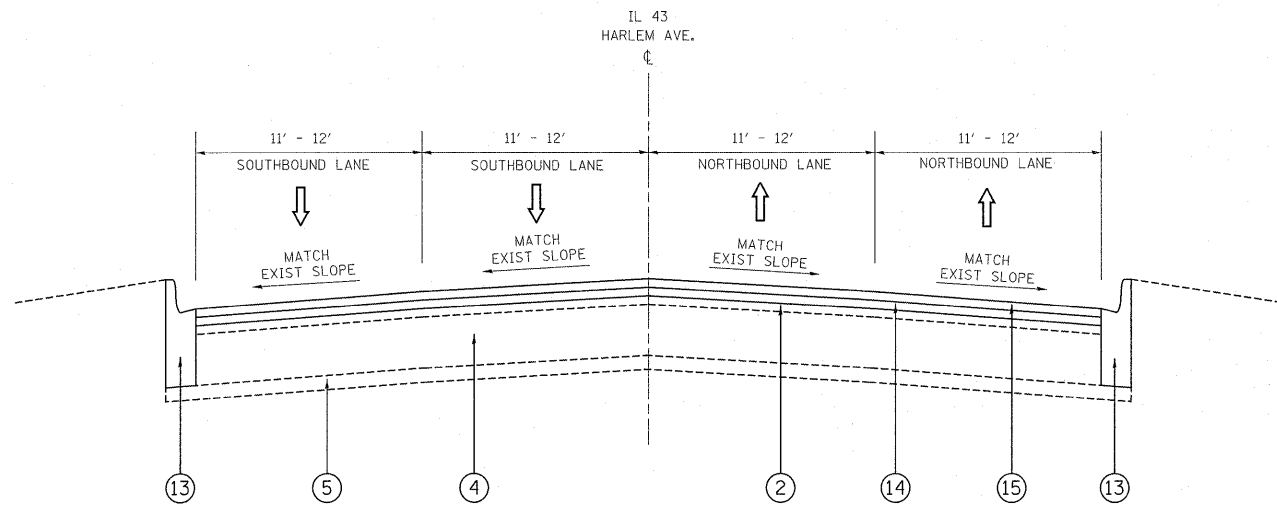

PROPOSED TYPICAL SECTION  
 IL RTE. 43 (HARLEM AVE.)  
 STA. 131+07 TO STA. 146+93  
 STA. 157+76 TO STA. 175+45  
 STA. 263+31 TO STA. 270+42  
 STA. 276+14 TO STA. 283+27

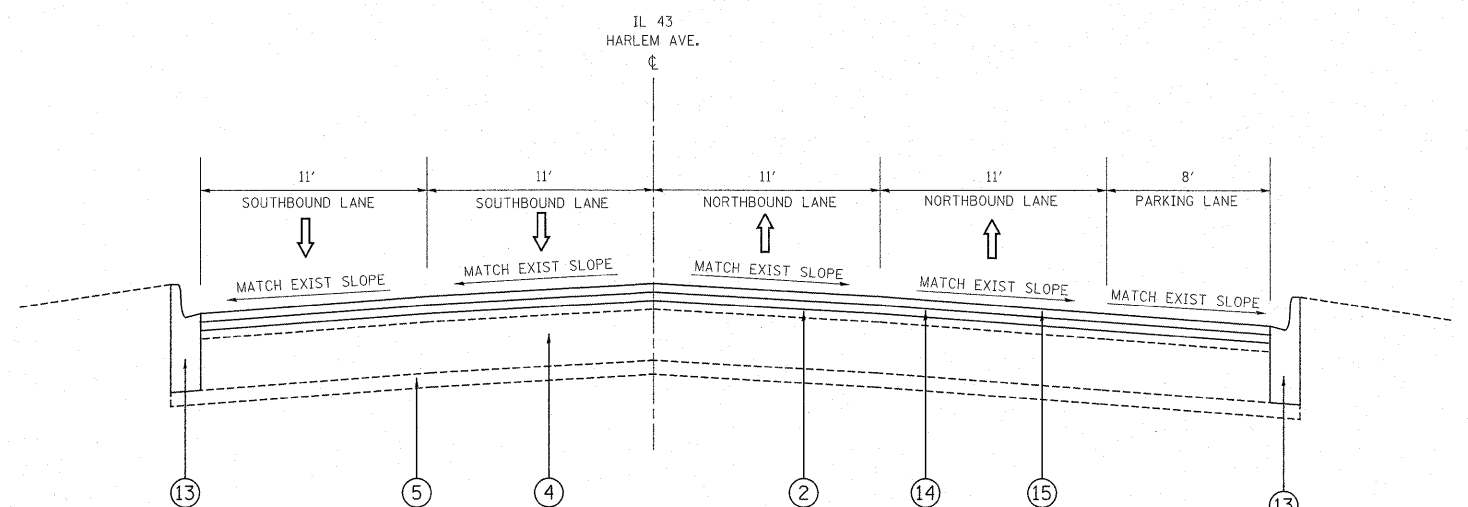

PROPOSED TYPICAL SECTION  
 IL RTE. 43 (HARLEM AVE.)  
 STA. 291+00 TO STA. 305+95

**LEGEND:**

- |   |   |   |
|---|---|---|
| ① EXISTING HMA SURFACE (VARIES FROM 2-1/2" TO 6")               | ⑥ EXISTING COMB. CONC. CURB & GUTTER, TYPE B OR TYPE B-6.12 | ⑪ OMITTED   |
| ② EXISTING HMA SURFACE AFTER MILLING (VARIES FROM 0" TO 3-1/2") | ⑦ EXISTING CONCRETE MEDIAN SURFACE, 4"                      | ⑫ PROPOSED MEDIAN REMOVAL, PARTIAL DEPTH                                    |
| ③ OMITTED   | ⑧ EXISTING CONCRETE MEDIAN, TYPE S B-6.12                   | ⑬ PROPOSED COMB. CONC. CURB AND GUTTER REMOVAL AND REPLACEMENT              |
| ④ EXISTING P.C.C. BASE COURSE (VARIES FROM 5-1/4" TO 12-5/8")   | ⑨ EXISTING P.C.C. CORRUGATED MEDIAN                         | ⑭ PROPOSED POLYMERIZED LEVELING BINDER (MACHINE METHOD), IL-4.75, N50, 3/4" |
| ⑤ EXISTING SUB-BASE GRANULAR MATERIAL                           | ⑩ PROPOSED HMA SURFACE REMOVAL, 2-1/2"                      | ⑮ PROPOSED POLYMERIZED HMA SURFACE COURSE, MIX "F", N90, 1-3/4"             |

FILE NAME = c:\pwork\pwork\becker\com\d0245514\0115311-shr-plan.dgn	USER NAME = becker\com	DESIGNED -	REVISED -	<b>STATE OF ILLINOIS DEPARTMENT OF TRANSPORTATION</b>	<b>IL RTE. 43 (HARLEM AVE.) - (26TH ST. TO CULLOM AVE.) EXISTING AND PROPOSED TYPICAL SECTIONS</b>	F.A.P. RTE. 348	SECTION 2010-090-RS	COUNTY COOK	TOTAL SHEETS 55	SHEET NO. 8		
12-5-2011	PLOT SCALE = 50,0000' / in.	DRAWN -	REVISED -			SCALE:	SHEET NO. OF SHEETS	STA. TO STA.	FED. ROAD DIST. NO. 1 ILLINOIS FED. AID PROJECT			
	PLOT DATE = 11/19/2011	CHECKED -	REVISED -						CONTRACT NO. 60L86			
		DATE -	REVISED -									

Rev. 1-5-12