


PAVEMENT MARKING KEY NOTE LEGEND:

- (A) PROP. THERMO. PVT. MARKING (YELLOW) - 4" SOLID CENTERLINE (2 LINES @ 11" C-C) - (TYP.)
- (B) OMITTED
- (C) PROP. THERMO. PVT. MARKING (YELLOW) - 4" SOLID EDGELINE - (TYP.)
- (D) PROP. THERMO. PVT. MARKING (WHITE) - 4" SOLID EDGELINE - (TYP.)

- (E) PROP. THERMO. PVT. MARKING (WHITE) - 4" SKIP-DASH LANE LINE (10' LINE - 30' SPACE) - (TYP.)
- (F) PROP. THERMO. PVT. MARKING (WHITE) - 6" SOLID TURN LANE LINE - (TYP.)
- (G) PROP. THERMO. PVT. MARKING (WHITE) - 6" SKIP-DASH TURN LANE LINE (2' LINE - 6' SPACE) - (TYP.)
- (H) PROP. THERMO. PVT. MARKING (WHITE) - 6" SOLID PEDESTRIAN CROSSWALK - (TYP.)

- (I) PROP. THERMO. PVT. MARKING (WHITE) - 8" SOLID CHANNELIZATION LINE - (TYP.)
- (J) PROP. THERMO. PVT. MARKING (WHITE) - 12" LONGITUDINAL CROSSWALK - RT. 90° 6' LINE, @ 2' APART - (TYP.)
- (K) PROP. THERMO. PVT. MARKING (WHITE) - 12" SOLID CHANNELIZATION LINE - RT. 45° CHEVRON @ 20' C-C - (TYP.)
- (L) PROP. THERMO. PVT. MARKING (YELLOW) - 12" SOLID PAINTED MEDIAN DIAGONAL LINE - RT. 45° DIAGONAL @ 50' C-C - (TYP.)
- (M) PROP. THERMO. PVT. MARKING (YELLOW) - 12" SOLID PAINTED MEDIAN DIAGONAL LINE - RT. 45° DIAGONAL @ 20' C-C - (TYP.)

- (N) PROP. THERMO. PVT. MARKING (WHITE) - 12" SOLID SHOULDER DIAGONAL LINE - RT. 45° DIAGONAL @ 20' C-C - (TYP.)
- (O) PROP. THERMO. PVT. MARKING (WHITE) - 24" SOLID STOP BAR - (TYP.)
- (P) PROP. THERMO. PVT. MARKING (WHITE) LETTERS AND SYMBOLS - (TYP.)
- (Q) PROP. THERMO. PVT. MARKING (WHITE) RAILROAD-HIGHWAY GRADE CROSSING PAVEMENT MARKINGS LETTERS AND SYMBOLS FOR "RR" - (TYP.) 16" SOLID LINES FOR "X" (TYP.) 24" SOLID TRANSVERSE LINES - (TYP.) SEE STATE STANDARD DETAIL 780001

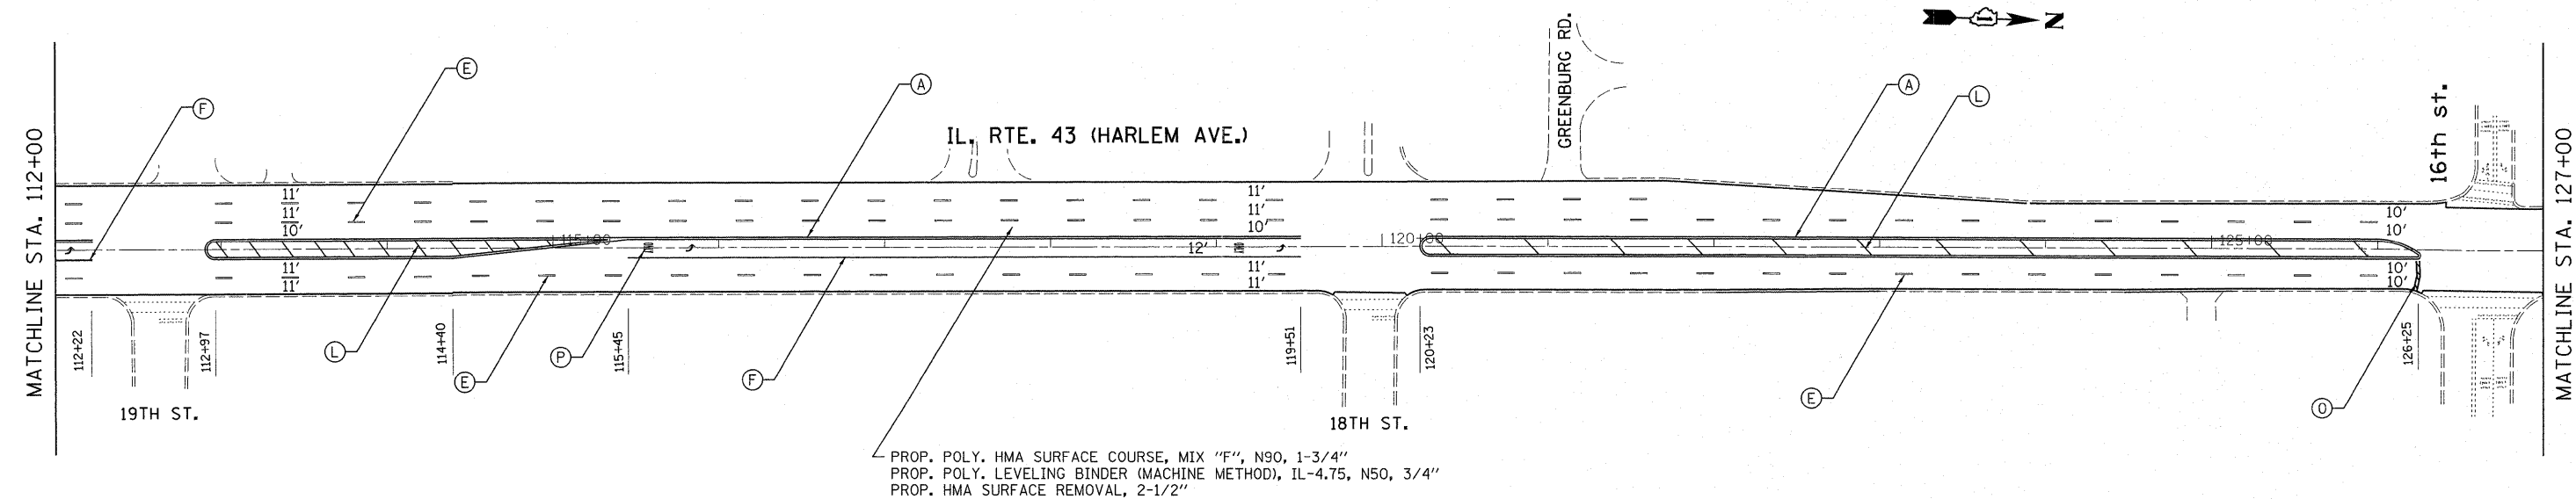

PROP. POLY. HMA SURFACE COURSE, MIX "F", N90, 1-3/4"
 PROP. POLY. LEVELING BINDER (MACHINE METHOD), IL-4.75, N50, 3/4"
 PROP. HMA SURFACE REMOVAL, 2-1/2"

FILE NAME = es:\pw_work\p\dot\becker\com\d0245514\0115311-shr-plan.dgn	USER NAME = becker\com	DESIGNED -	REVISED -	STATE OF ILLINOIS DEPARTMENT OF TRANSPORTATION	IL RTE. 43 (HARLEM AVE.) - (26TH ST. TO CULLOM AVE.) ROADWAY AND PAVEMENT MARKING PLAN				F.A.P. RTE. 348	SECTION 2010-090-RS	COUNTY COOK	TOTAL SHEETS 55	SHEET NO. 11
12-5-2011	PLOT SCALE = 50,0000' / in.	DRAWN -	REVISED -		SCALE:	SHEET NO.	OF SHEETS	STA.	TO STA.	CONTRACT NO. 60L86			
	PLOT DATE = 11/19/2011	CHECKED -	REVISED -		FED. ROAD DIST. NO. 1 ILLINOIS FED. AID PROJECT								
		DATE -	REVISED -		Rev. 1-5-12								