
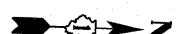


PAVEMENT MARKING KEY NOTE LEGEND:

- | | | | |
|--|--|--|--|
| (A) PROP. THERMO. PVT. MARKING (YELLOW) - 4" SOLID CENTERLINE (2 LINES @ 11" C-C) - (TYP.) | (E) PROP. THERMO. PVT. MARKING (WHITE) - 4" SKIP-DASH LANE LINE (10' LINE - 30' SPACE) - (TYP.) | (I) PROP. THERMO. PVT. MARKING (WHITE) - 8" SOLID CHANNELIZATION LINE - (TYP.) | (N) PROP. THERMO. PVT. MARKING (WHITE) - 12" SOLID SHOULDER DIAGONAL LINE - RT. 45° DIAGONAL @ 20' C-C - (TYP.) |
| (B) OMITTED | (F) PROP. THERMO. PVT. MARKING (WHITE) - 6" SOLID TURN LANE LINE - (TYP.) | (J) PROP. THERMO. PVT. MARKING (WHITE) - 12" LONGITUDINAL CROSSWALK - RT. 90° 6' LINE, @ 2' APART - (TYP.) | (O) PROP. THERMO. PVT. MARKING (WHITE) - 24" SOLID STOP BAR - (TYP.) |
| (C) PROP. THERMO. PVT. MARKING (YELLOW) - 4" SOLID EDGELINE - (TYP.) | (G) PROP. THERMO. PVT. MARKING (WHITE) - 6" SKIP-DASH TURN LANE LINE (2' LINE - 6' SPACE) - (TYP.) | (K) PROP. THERMO. PVT. MARKING (WHITE) - 12" SOLID CHANNELIZATION LINE - RT. 45° CHEVRON @ 20' C-C - (TYP.) | (P) PROP. THERMO. PVT. MARKING (WHITE) LETTERS AND SYMBOLS - (TYP.) |
| (D) PROP. THERMO. PVT. MARKING (WHITE) - 4" SOLID EDGELINE - (TYP.) | (H) PROP. THERMO. PVT. MARKING (WHITE) - 6" SOLID PEDESTRIAN CROSSWALK - (TYP.) | (L) PROP. THERMO. PVT. MARKING (YELLOW) - 12" SOLID PAINTED MEDIAN DIAGONAL LINE - RT. 45° DIAGONAL @ 50' C-C - (TYP.) | (Q) PROP. THERMO. PVT. MARKING (WHITE) RAILROAD-HIGHWAY GRADE CROSSING PAVEMENT MARKINGS LETTERS AND SYMBOLS FOR "RR" - (TYP.) 16" SOLID LINES FOR "X" (TYP.) 24" SOLID TRANSVERSE LINES - (TYP.) SEE STATE STANDARD DETAIL 780001 |
| | | (M) PROP. THERMO. PVT. MARKING (YELLOW) - 12" SOLID PAINTED MEDIAN DIAGONAL LINE - RT. 45° DIAGONAL @ 20' C-C - (TYP.) | |

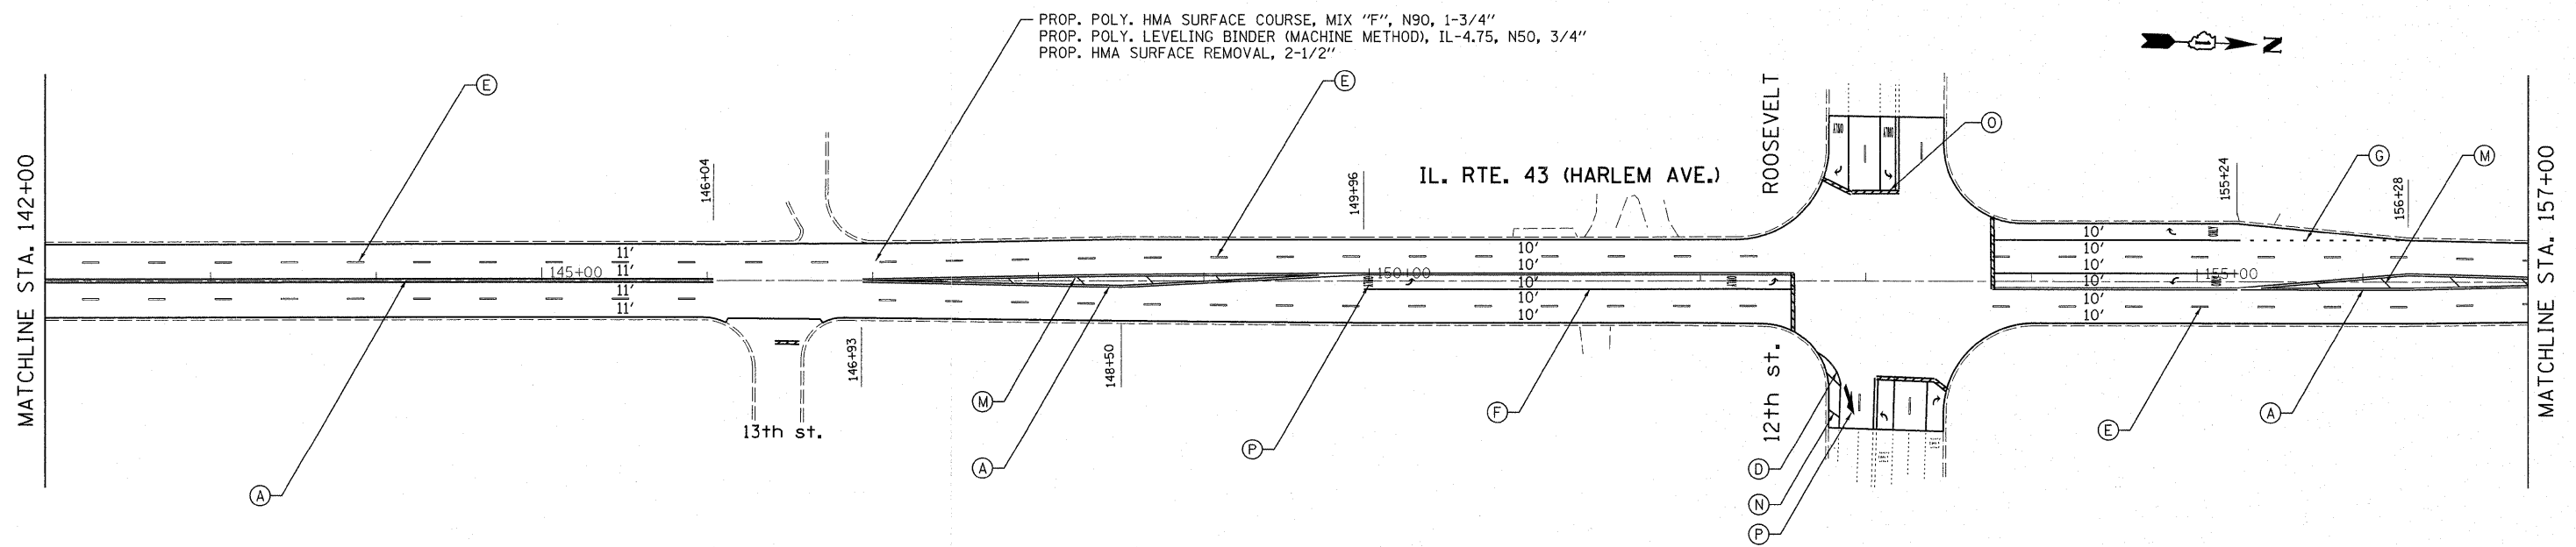

FILE NAME = c:\pwork\pwork\beckertcm\d0245514\0105311-sht-plan.dgn 12-5-2011	USER NAME = beckerctm 105311-sht-plan.dgn PLOT SCALE = 58,0000 ' / in. PLOT DATE = 11/19/2011	DESIGNED - DRAWN - CHECKED - DATE -	REVISED - REVISED - REVISED - REVISED -	STATE OF ILLINOIS DEPARTMENT OF TRANSPORTATION	IL RTE. 43 (HARLEM AVE.) - (26TH ST. TO CULLOM AVE.) ROADWAY AND PAVEMENT MARKING PLAN	F.A.P. RTE. 348	SECTION 2010-090-RS	COUNTY COOK	TOTAL SHEETS 55	SHEET NO. 12	CONTRACT NO. 60L86
SCALE: SHEET NO. OF SHEETS STA. TO STA.						FED. ROAD DIST. NO. 1 ILLINOIS FED. AID PROJECT					

Rev. 1-5-12