


THERMOPLASTIC PAVEMENT MARKING LEGEND

(A) THERMOPLASTIC PAVEMENT MARKING 4" SOLID WHITE LINE (TYPICAL)	(F) THERMOPLASTIC PAVEMENT MARKING 24" SOLID WHITE, STOP BAR (TYPICAL)	(J) THERMOPLASTIC PAVEMENT MARKING 4" WHITE SKIP-DASH (10' DASH, 30' SKIP) (TYPICAL)
(B) THERMOPLASTIC PAVEMENT MARKING 4" SOLID YELLOW, EDGE LINE (TYPICAL)	(G) THERMOPLASTIC PAVEMENT MARKING 12" SOLID YELLOW DIAGONALS AT 75' C-C (OR MINIMUM OF 5 EQUALLY SPACED LINES)	(K) THERMOPLASTIC PAVEMENT MARKING 6" WHITE SKIP-DASH (2' DASH, 6' SKIP) (TYPICAL)
(C) THERMOPLASTIC PAVEMENT MARKING 4" YELLOW, 2 @ 11" C-C (TYPICAL)	(H) THERMOPLASTIC PAVEMENT MARKING 6" SOLID WHITE DIAGONALS AT 8' C-C	(L) THERMOPLASTIC PAVEMENT MARKING 8" SOLID WHITE LINE
(D) THERMOPLASTIC PAVEMENT MARKING 6" SOLID WHITE LINE	(I) THERMOPLASTIC PAVEMENT MARKING 4" YELLOW SKIP-DASH (10' DASH, 30' SKIP) (TYPICAL)	(M) THERMOPLASTIC PAVEMENT MARKING 12" SOLID WHITE LINE
(E) THERMOPLASTIC PAVEMENT MARKING LETTERS & SYMBOLS, WHITE (TYPICAL)		

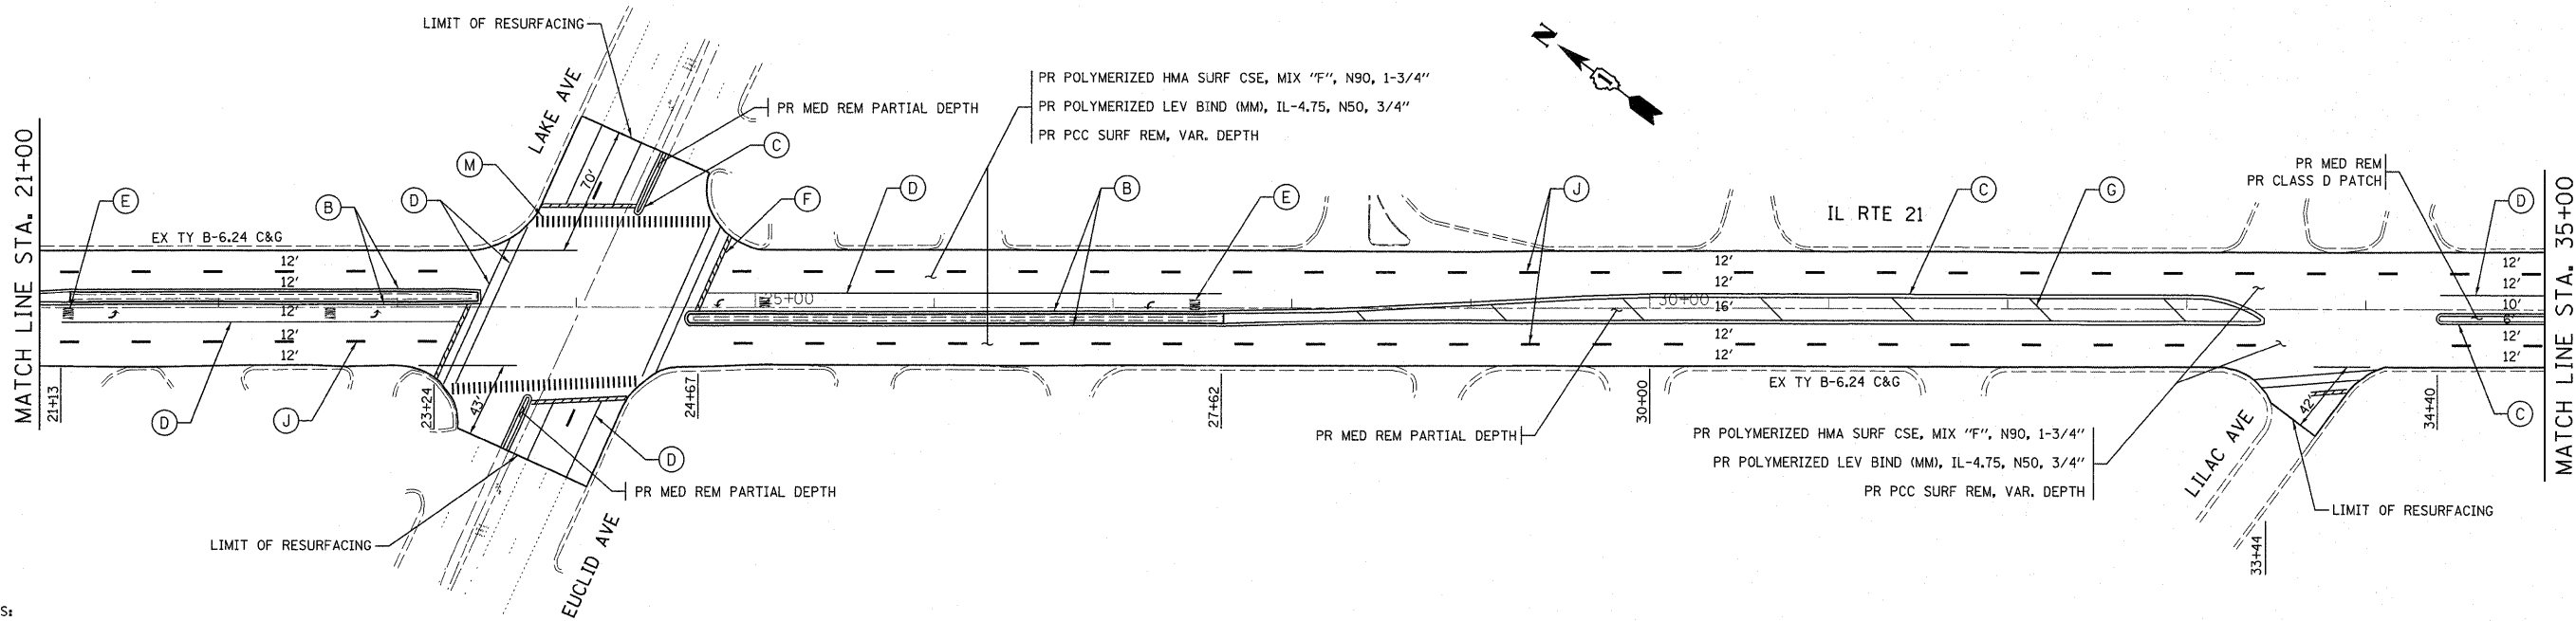

GENERAL NOTES:

- 1) ALL RAISED REFLECTIVE PAVEMENT MARKERS SHALL BE PLACED IN ACCORDANCE WITH DISTRICT ONE "TYPICAL APPLICATIONS RAISED REFLECTIVE PAVEMENT MARKERS (SNOW-PLOW RESISTANT) (TC-11)" STANDARD DETAIL.
- 2) ALL FINAL PAVEMENT MARKINGS SHALL BE THERMOPLASTIC (OF THE EXTRUDED TYPE) AND SHOULD BE PLACED IN ACCORDANCE WITH "DISTRICT ONE TYPICAL PAVEMENT MARKINGS (TC-13)" STANDARD DETAIL.

FILE NAME =	USER NAME = tarqfm	DESIGNED -	REVISED -	STATE OF ILLINOIS DEPARTMENT OF TRANSPORTATION	IL 21 (EUCLID AVE. TO GLENVIEW RD.) ROADWAY AND PAVEMENT MARKING PLANS				F.A.P. RTE.	SECTION	COUNTY	TOTAL SHEETS	SHEET NO.
es\pwwork\pwwork\tarqfm\0238476\010711-sh-t-plan.dgn	11-sh-t-plan.dgn	DRAWN -	REVISED -		374	211K-RS-1	COOK	27	9				
PLOT SCALE = 50.0000' / 1" =		CHECKED -	REVISED -		SCALE: SHEET NO. OF SHEETS STA. TO STA.				CONTRACT NO. 60M07				
PLOT DATE = 10/16/2011		DATE -	REVISED -		ILLINOIS FED. AID PROJECT								