


FILE NAME = G:\projects\2102155_009\CA00\VC\11\Sheet\002\0160M52-12.mxd-staging02.dgn

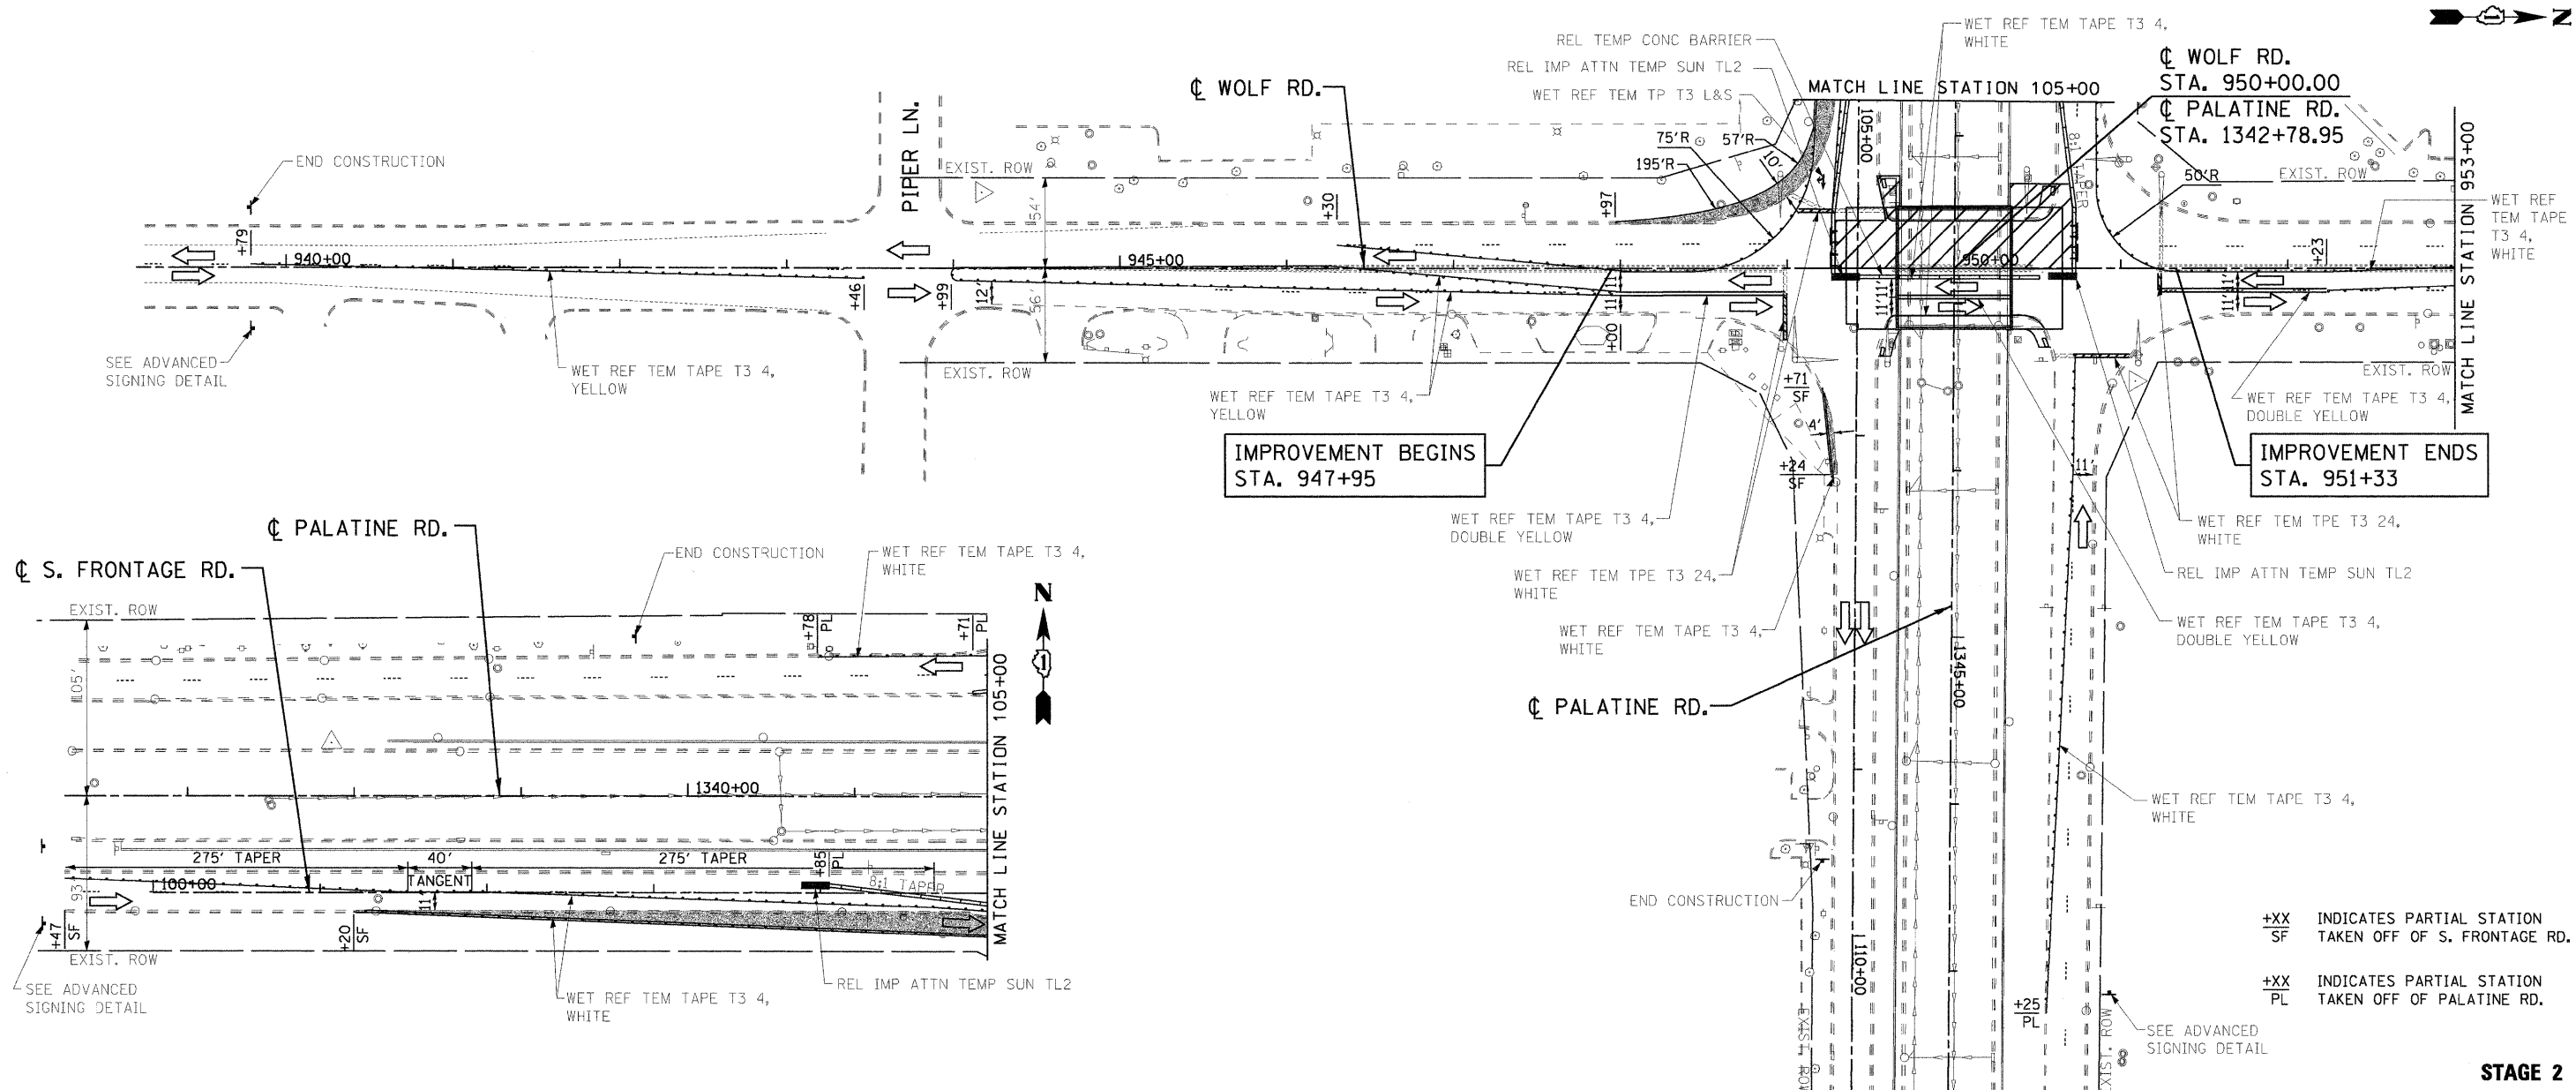

STAGE 2

+XX / SF INDICATES PARTIAL STATION TAKEN OFF OF S. FRONTAGE RD.
 +XX / PL INDICATES PARTIAL STATION TAKEN OFF OF PALATINE RD.
 SEE ADVANCED SIGNING DETAIL

STAGE 2



USER NAME = zpiend	DESIGNED - DLP	REVISED -
PLOT SCALE = 50.00' / IN.	DRAWN - ENTRAN	REVISED -
PLOT DATE = 12/6/2011	CHECKED - TMH	REVISED -
	DATE - 10/28/11	REVISED -

STATE OF ILLINOIS
DEPARTMENT OF TRANSPORTATION

WOLF ROAD OVER PALATINE ROAD
MAINTENANCE OF TRAFFIC - STAGE 2

SCALE: 50.00' / IN. SHEET NO. OF SHEETS STA. TO STA.

F.A.U. RTE.	SECTION	COUNTY	TOTAL SHEETS	SHEET NO.
2692	1415B-1	COOK	72	16
CONTRACT NO. 60M52				
FED. ROAD DIST. NO. 1 ILLINOIS FED. AID PROJECT				