


SCHEDULE OF QUANTITIES

QUANTITY	UNIT	ITEM
40	FOOT	UNDERGROUND CONDUIT, GALVANIZED STEEL, 4" DIA.
190	FOOT	CONDUIT ATTACHED TO STRUCTURE, 4" DIA., GALVANIZED STEEL
2	EACH	DOUBLE HANDHOLE
1	EACH	FULL-ACTUATED CONTROLLER AND TYPE IV CABINET
1953	FOOT	ELECTRIC CABLE IN CONDUIT, SIGNAL NO. 14 3C
2582	FOOT	ELECTRIC CABLE IN CONDUIT, SIGNAL NO. 14 5C
2016	FOOT	ELECTRIC CABLE IN CONDUIT, SIGNAL NO. 14 7C
1568	FOOT	ELECTRIC CABLE IN CONDUIT, LEAD-IN, NO. 14 1 PAIR
627	FOOT	ELECTRIC CABLE IN CONDUIT, EQUIPMENT GROUNDING CONDUCTOR, NO. 6 1C
6	EACH	SIGNAL HEAD, LED, 1-FACE, 3-SECTION, MAST-ARM MOUNTED
2	EACH	SIGNAL HEAD, LED, 1-FACE, 3-SECTION, BRACKET MOUNTED
4	EACH	SIGNAL HEAD, LED, 1-FACE, 4-SECTION, MAST ARM MOUNTED
2	EACH	OPTICALLY PROGRAMMED SIGNAL HEAD, LED, 1-FACE, 3-SECTION, MAST ARM MOUNTED
4	EACH	OPTICALLY PROGRAMMED SIGNAL HEAD, LED, 1-FACE, 4-SECTION, MAST ARM MOUNTED
16	EACH	TRAFFIC SIGNAL BACKPLATE, LOUVERED, ALUMINUM
8	EACH	INDUCTIVE LOOP DETECTOR
769	FOOT	DETECTOR LOOP, TYPE I
1	EACH	TEMPORARY TRAFFIC SIGNAL INSTALLATION
1	EACH	RELOCATE EXISTING EMERGENCY VEHICLE PRIORITY SYSTEM, PHASING UNIT
7728	FOOT	REMOVE ELECTRIC CABLE FROM CONDUIT
1	EACH	REMOVE EXISTING TRAFFIC SIGNAL EQUIPMENT
1	EACH	REBUILD EXISTING HANDHOLE
2	EACH	REMOVE EXISTING HANDHOLE
1143	FOOT	ELECTRIC CABLE IN CONDUIT NO. 20 3/C, TWISTED, SHIELDED
1	EACH	TEMPORARY TRAFFIC SIGNAL TIMING
1	EACH	UNINTERRUPTIBLE POWER SUPPLY SPECIAL

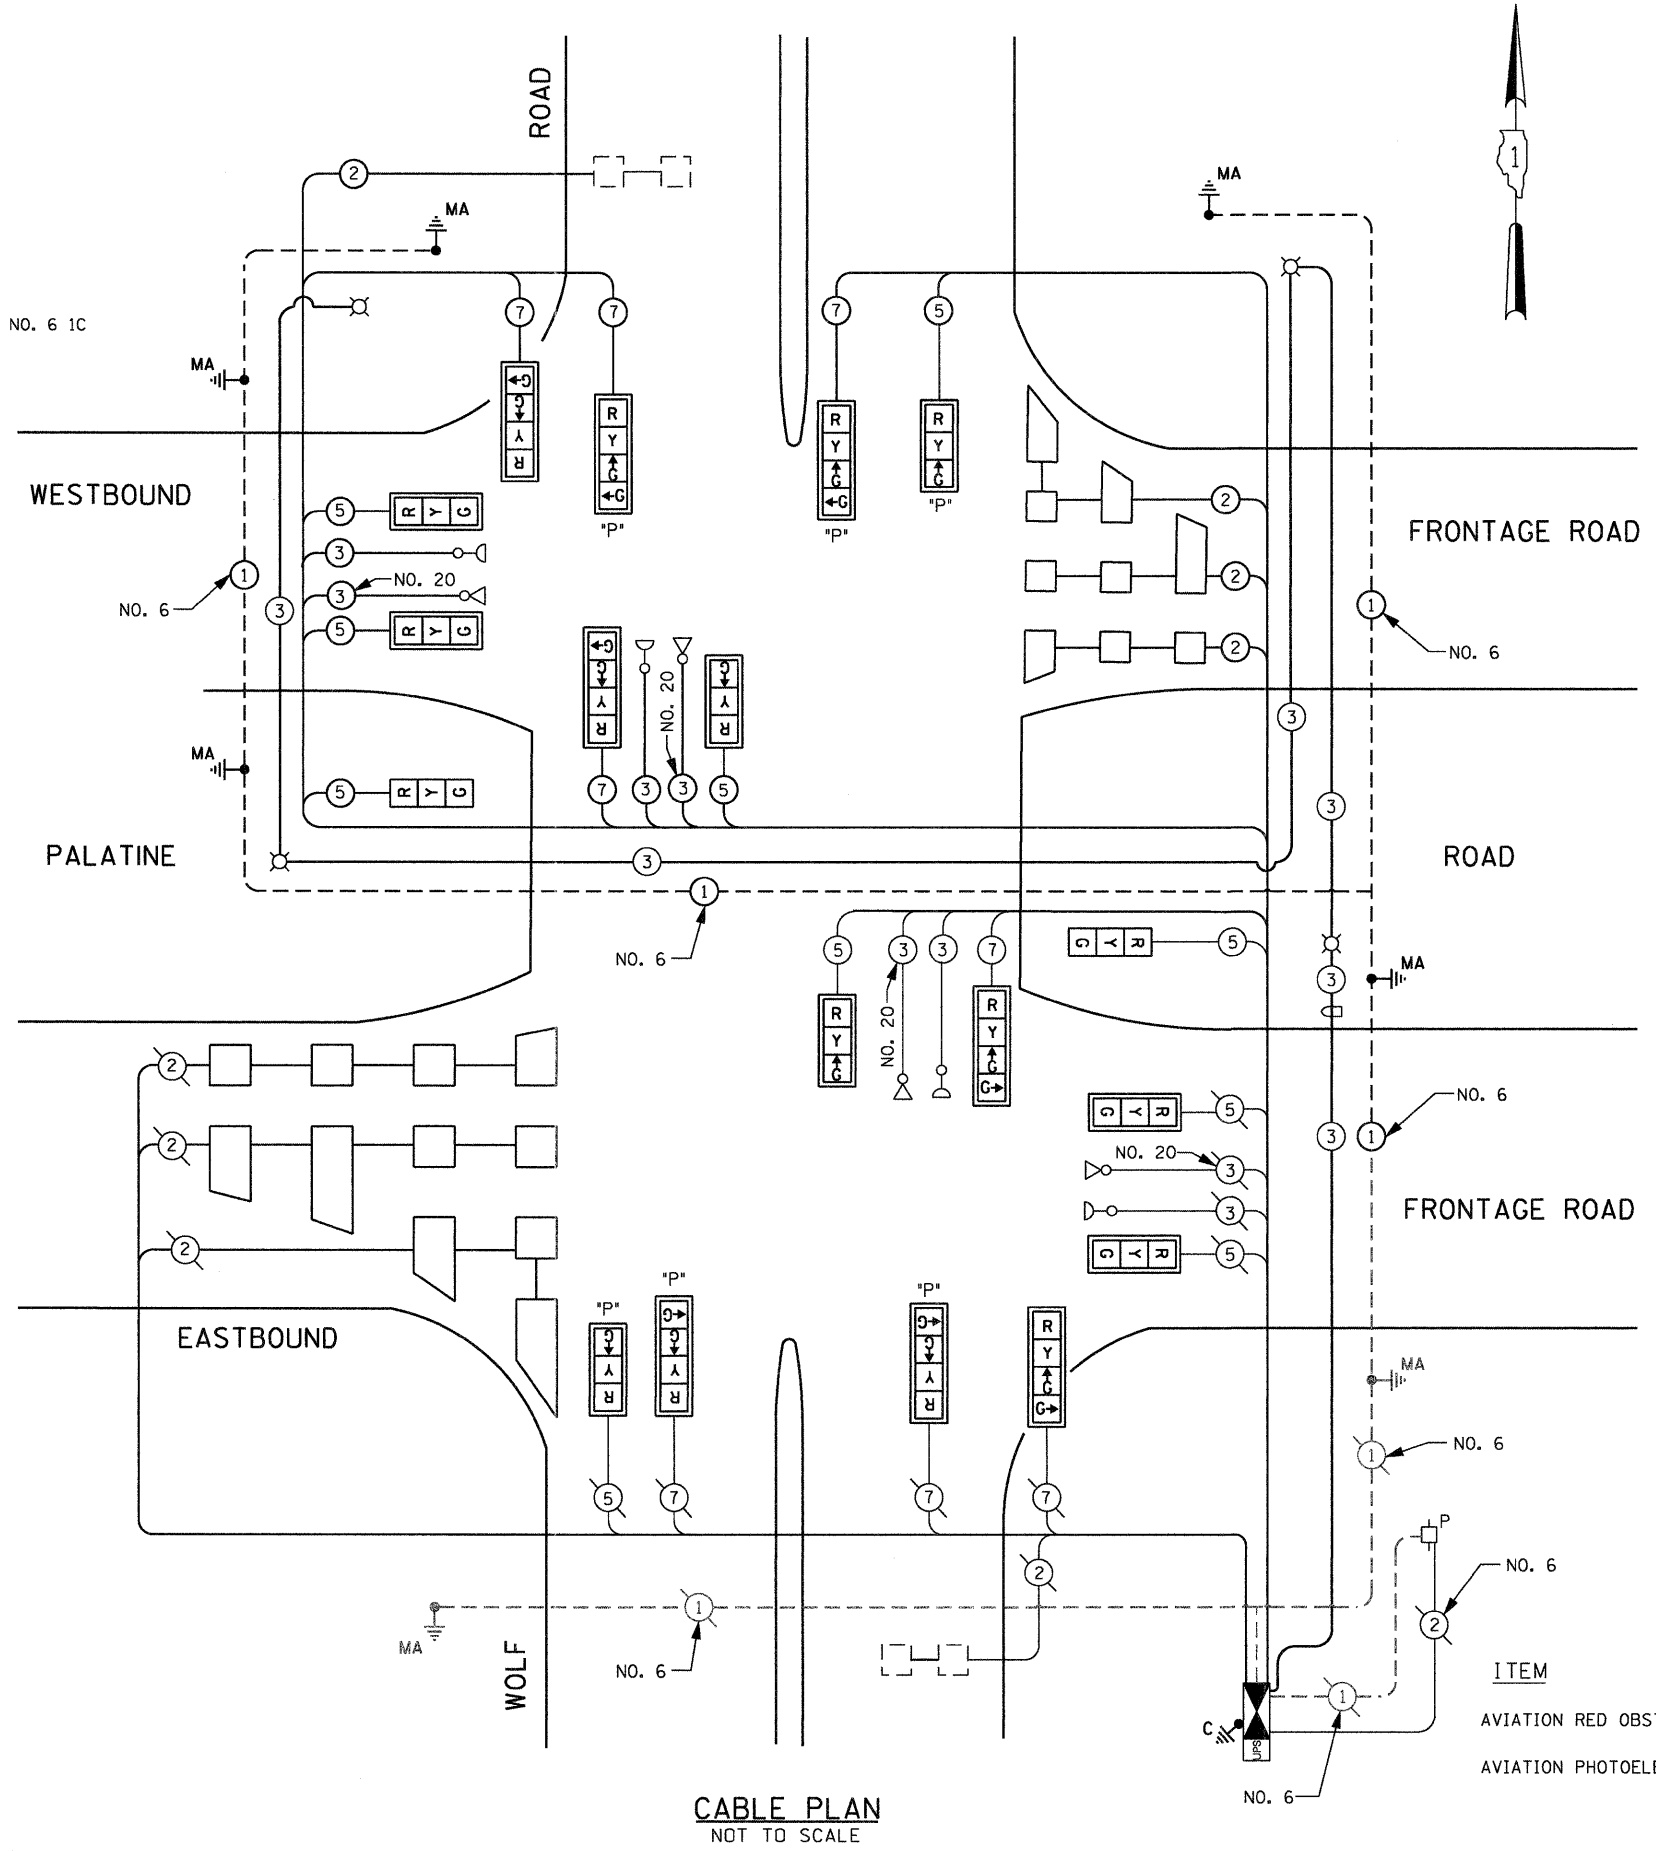

CABLE PLAN  
NOT TO SCALE

**LEGEND**

ITEM	EXISTING	PROPOSED
AVIATION RED OBSTRUCTION LIGHT		
AVIATION PHOTOELECTRIC CONTROL		

I.D.O.T. TRAFFIC SIGNAL INSTALLATION ELECTRICAL SERVICE REQUIREMENTS					TOTAL WATTAGE
TYPE	NO LAMPS	INCAND.	LED	OPERATION	
SIGNAL (RED)	18	135	17	0.50	153
(YELLOW)	18	135	25	0.25	112.5
(GREEN)	26	135	15	0.25	97.5
ARROW		135	12	0.10	
PED. SIGNAL		90	25	1.00	
CONTROLLER	1	100	100	1.00	100
ILLUM. SIGN				0.05	
AVIATION LIGHT	4	54	6	1.00	216
FLASHER				0.50	
ENERGY COSTS TO:				TOTAL =	679

ILLINOIS DEPARTMENT OF TRANSPORTATION  
201 WEST CENTER COURT  
SCHAUMBURG, ILLINOIS 60196-1096

ENERGY SUPPLY CONTACT: JOAN COOK  
PHONE: (847) 816-5461  
COMPANY: COMMONWEALTH EDISON