
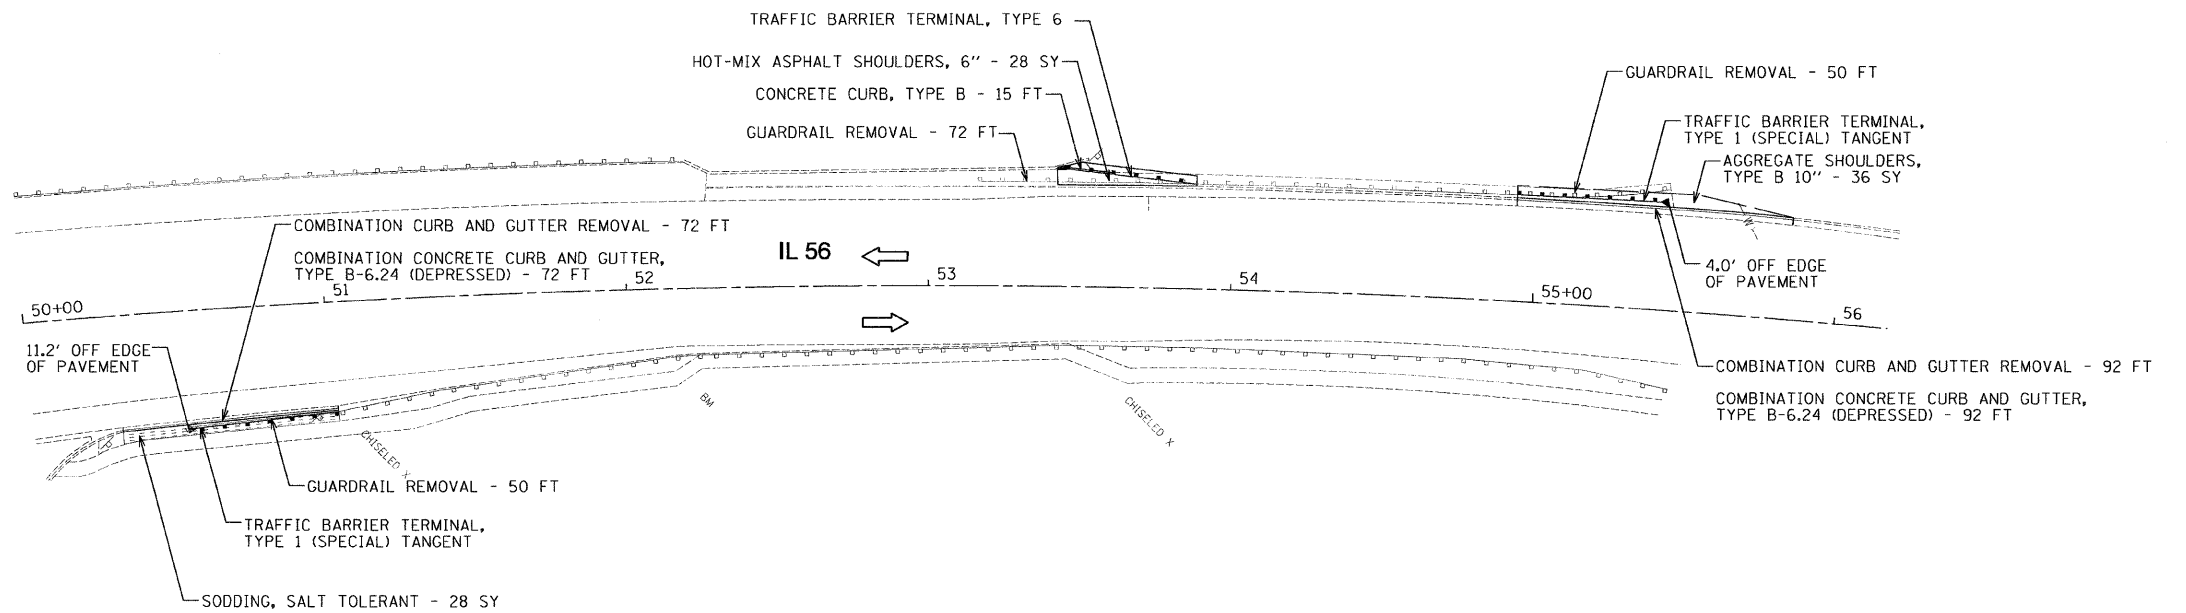


LOCATION 4

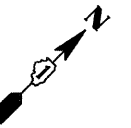

LOCATION 5

p:\p022011\20110912-04\cod\site\ogn\00\0160M56-ant-plan02.dgn
 11/9/2011 3:26:11 PM

FILE NAME =	USER NAME = .USER.	DESIGNED - EAF	REVISED -	STATE OF ILLINOIS DEPARTMENT OF TRANSPORTATION	GUARDRAIL IMPROVEMENTS - DuPAGE COUNTY ROADWAY PLANS			F.A. RTE.	SECTION	COUNTY	TOTAL SHEETS	SHEET NO.	
#FILEL*		DRAWN - EAF	REVISED -		SCALE: 30	SHEET NO. 2 OF 8 SHEETS	STA. TO STA.	• 2010-119-GRR	DuPAGE	17	6		
		CHECKED - RS	REVISED -					• VARIOUS ROUTES					
		DATE - 11/10/2011	REVISED -										

ILLINOIS FED. AID PROJECT