


LOCATION 6

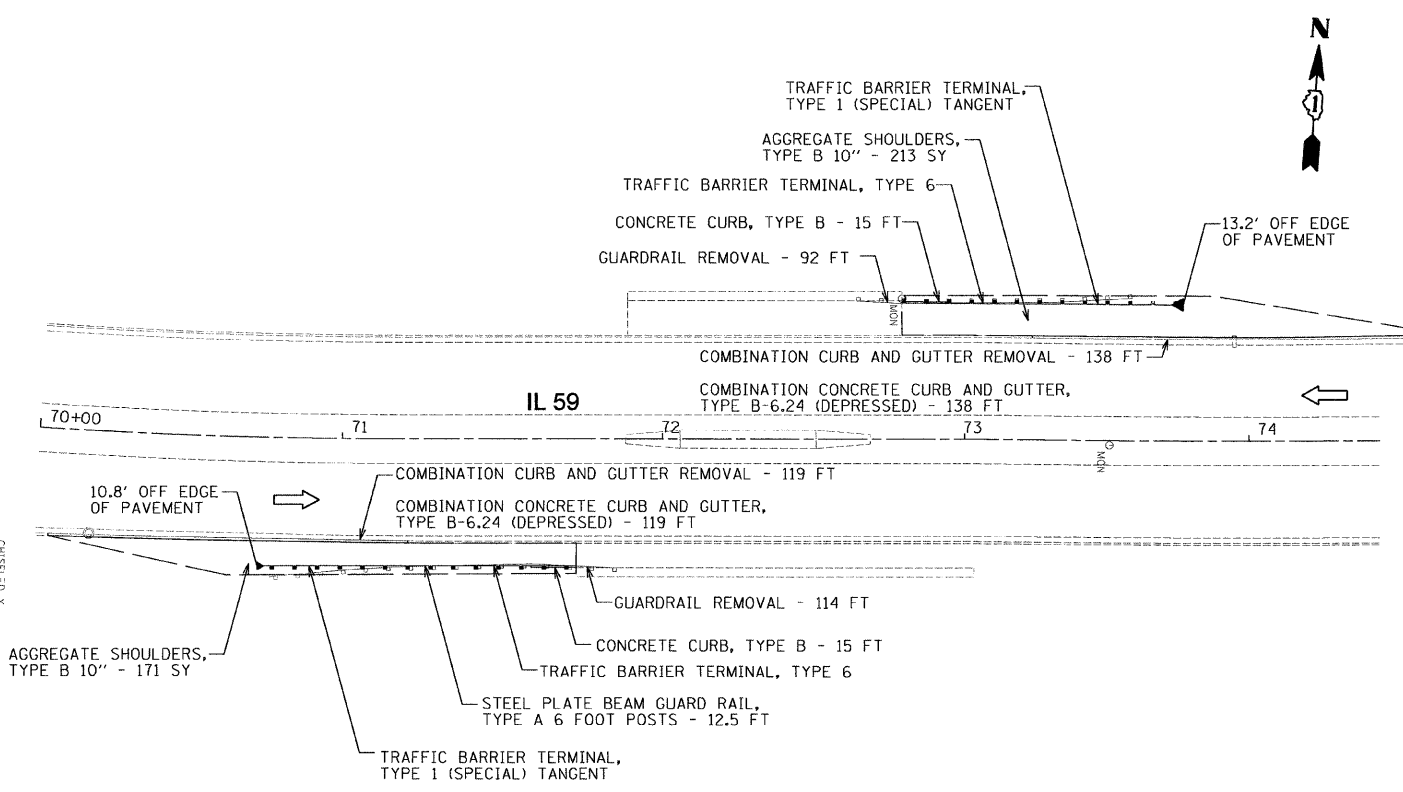

LOCATION 7

P:\cbs2011\2011012-04\cod\site\ dgn\00\160M56-shi-plan03.dgn  
 11/9/2011 3:26:16 PM  
 CHISELED X

FILE NAME =	USER NAME = .USER.	DESIGNED - EAF	REVISED -
#FILEL*		DRAWN - EAF	REVISED -
	PLOT SCALE = 30.0000' / IN.	CHECKED - RS	REVISED -
	PLOT DATE = 11/9/2011	DATE - 11/10/2011	REVISED -

**STATE OF ILLINOIS**  
**DEPARTMENT OF TRANSPORTATION**

GUARDRAIL IMPROVEMENTS - DuPAGE COUNTY ROADWAY PLANS			
SCALE: 30	SHEET NO. 3 OF 8 SHEETS	STA.	TO STA.

F.A. RTE.	SECTION	COUNTY	TOTAL SHEETS	SHEET NO.
*	2010-119-GRR	DuPAGE	17	7
* VARIOUS ROUTES		CONTRACT NO. 60M56		
ILLINOIS FED. AID PROJECT				