


FINAL SURVEY	SURVEYED	BY	DATE
SURVEY	PLOTTED		
NOTE BOOK	TEMPLATE		
AREAS	CHECKED		
NO.			

ORIGINAL SURVEY	SURVEYED	BY	DATE
SURVEY	PLOTTED		
NOTE BOOK	TEMPLATE		
AREAS	CHECKED		
NO.			

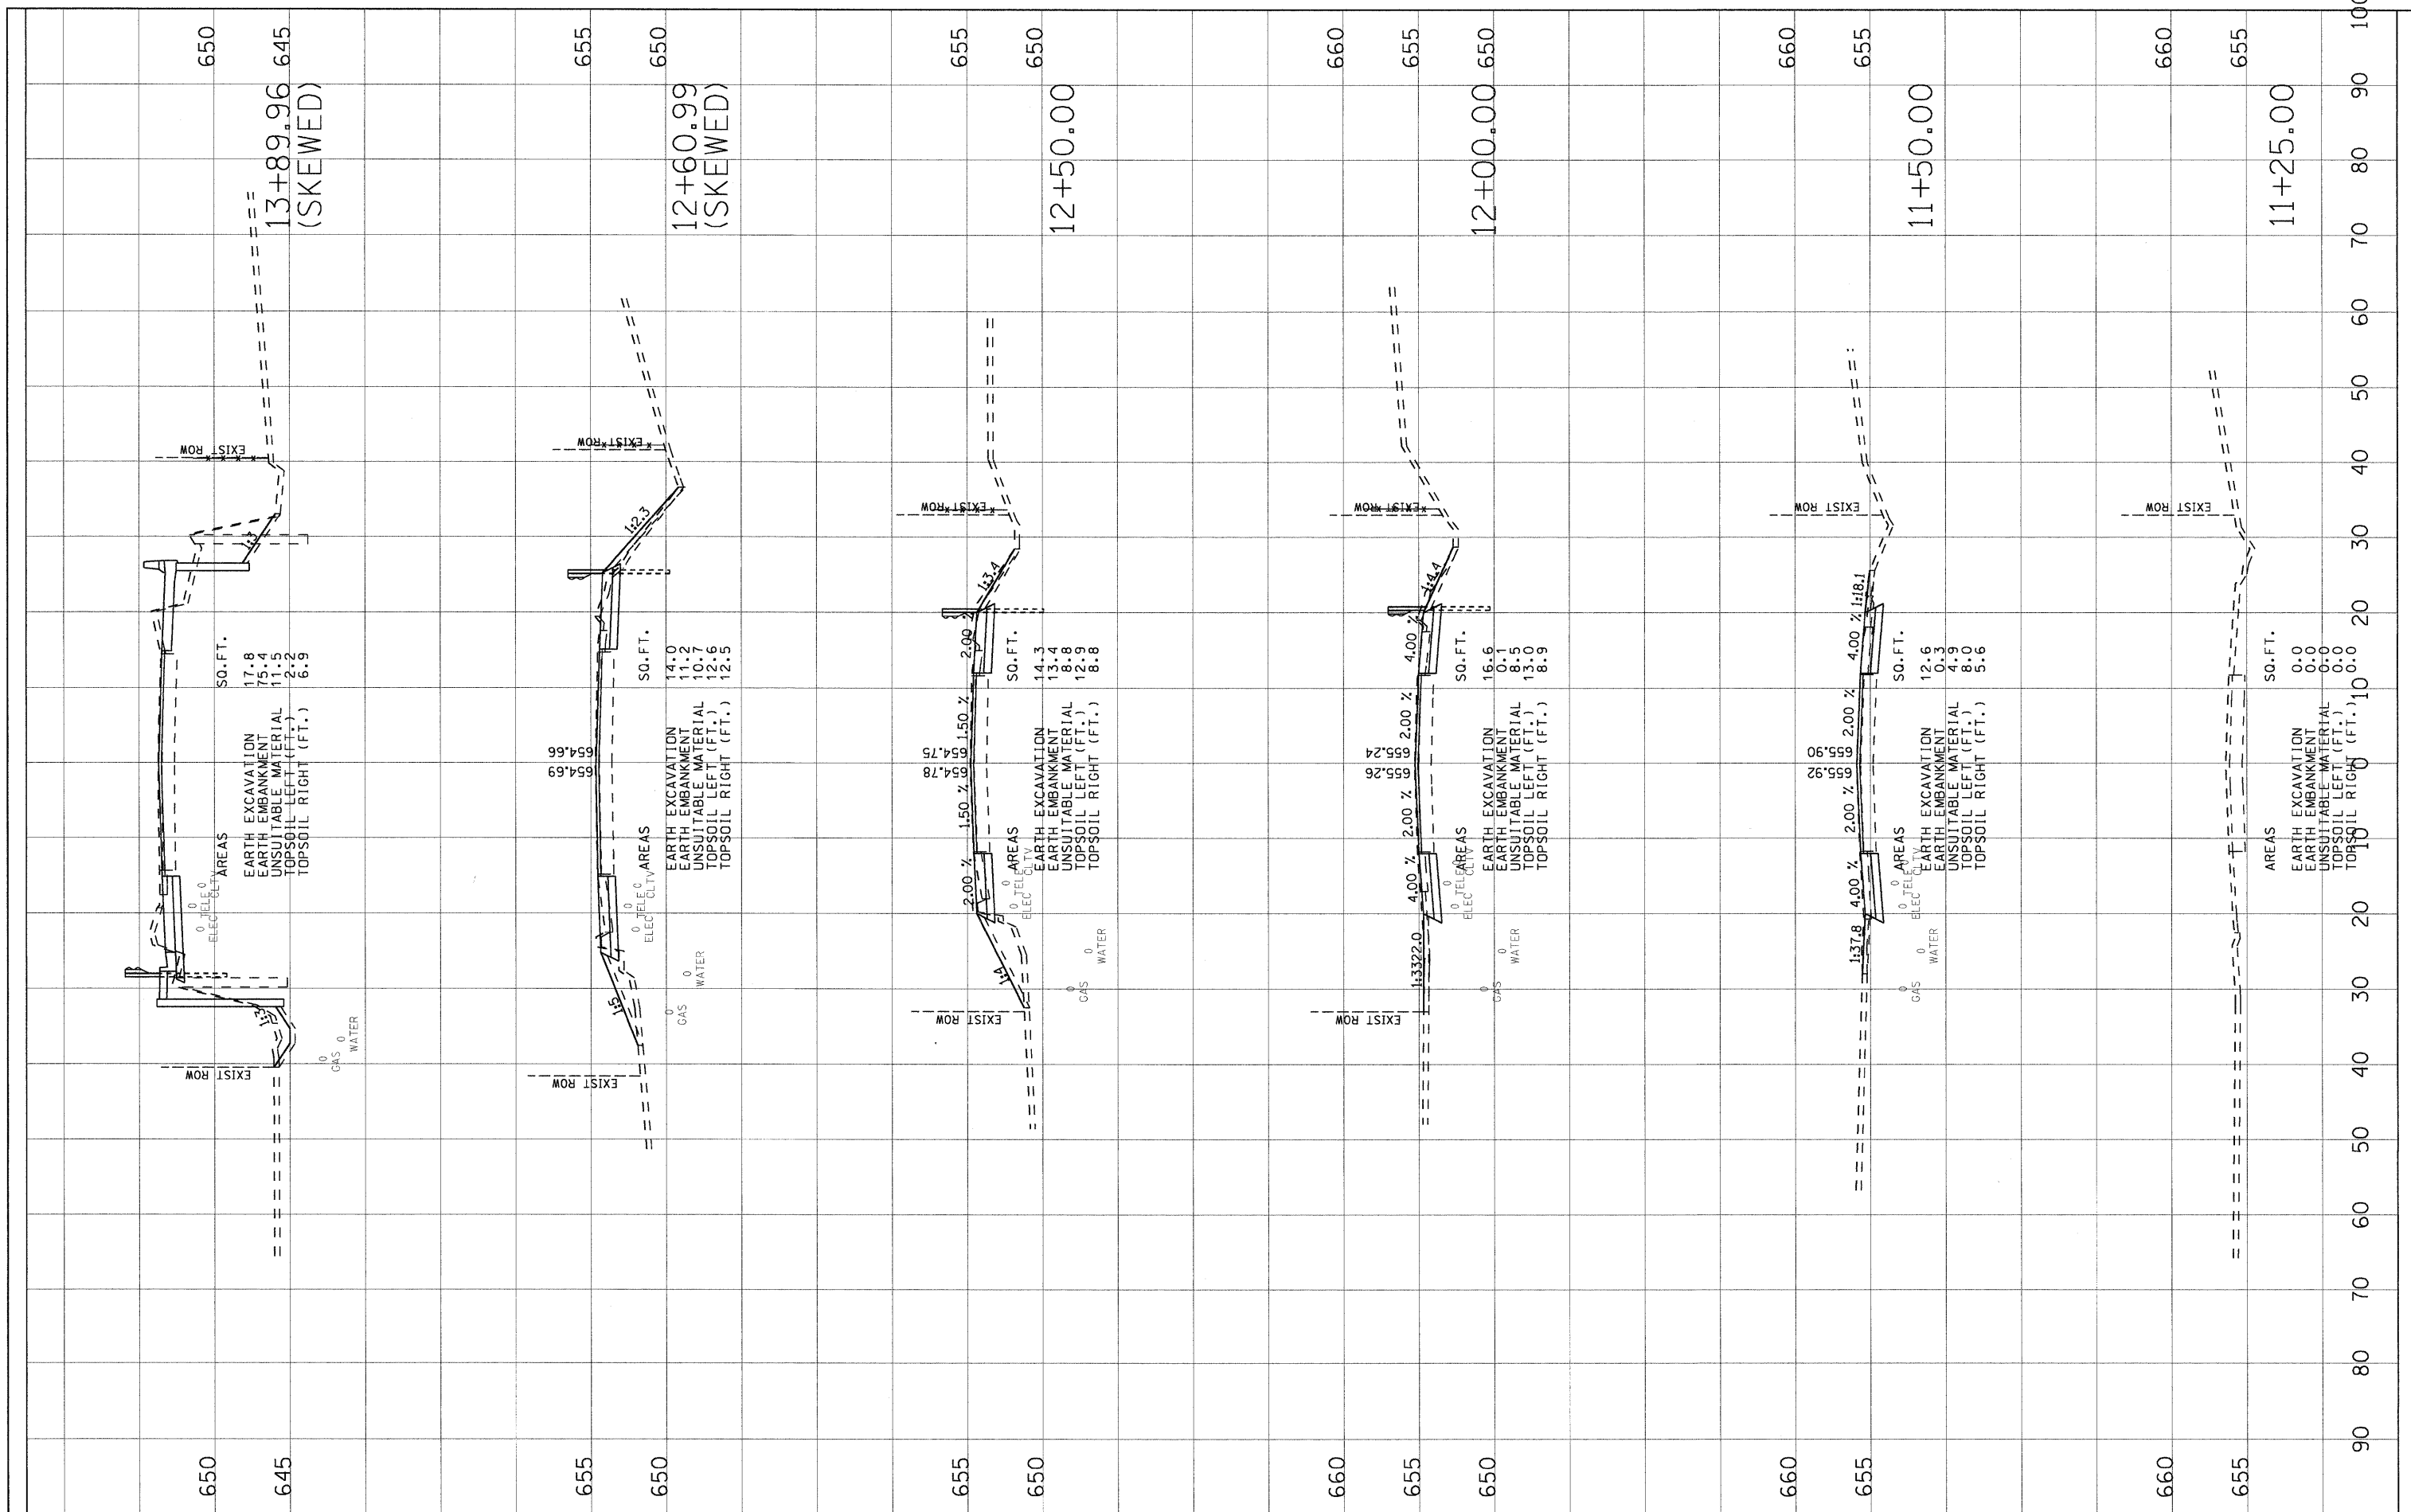

FILE NAME = G:\project\2102155\_008\C000\vs-sheet.dgn  
 USER NAME = zpiend  
 DESIGNED - DJB  
 DRAWN - ENTRAN  
 CHECKED - TMH  
 DATE - 10/28/11

REVISIED -  
 REVISIED -  
 REVISIED -  
 REVISIED -

STATE OF ILLINOIS  
 DEPARTMENT OF TRANSPORTATION

WESTERN AVENUE OVER BUTTERFIELD CREEK  
 CROSS SECTION PLANS

SCALE: SHEET NO. OF SHEETS STA. TO STA.

F.A.U. RTE.	SECTION	COUNTY	TOTAL SHEETS	SHEET NO.
2845	0505-B	COOK	52	50
CONTRACT NO. 60M78				
ILLINOIS FED. AID PROJECT				