


FINAL	SURVEYED	BY	DATE
SURVEY	ROUTED		
NOTE BOOK	TEMPLATE		
NO.	AREAS CHECKED		

ORIGINAL	SURVEYED	BY	DATE
SURVEY	ROUTED		
NOTE BOOK	TEMPLATE		
NO.	AREAS CHECKED		

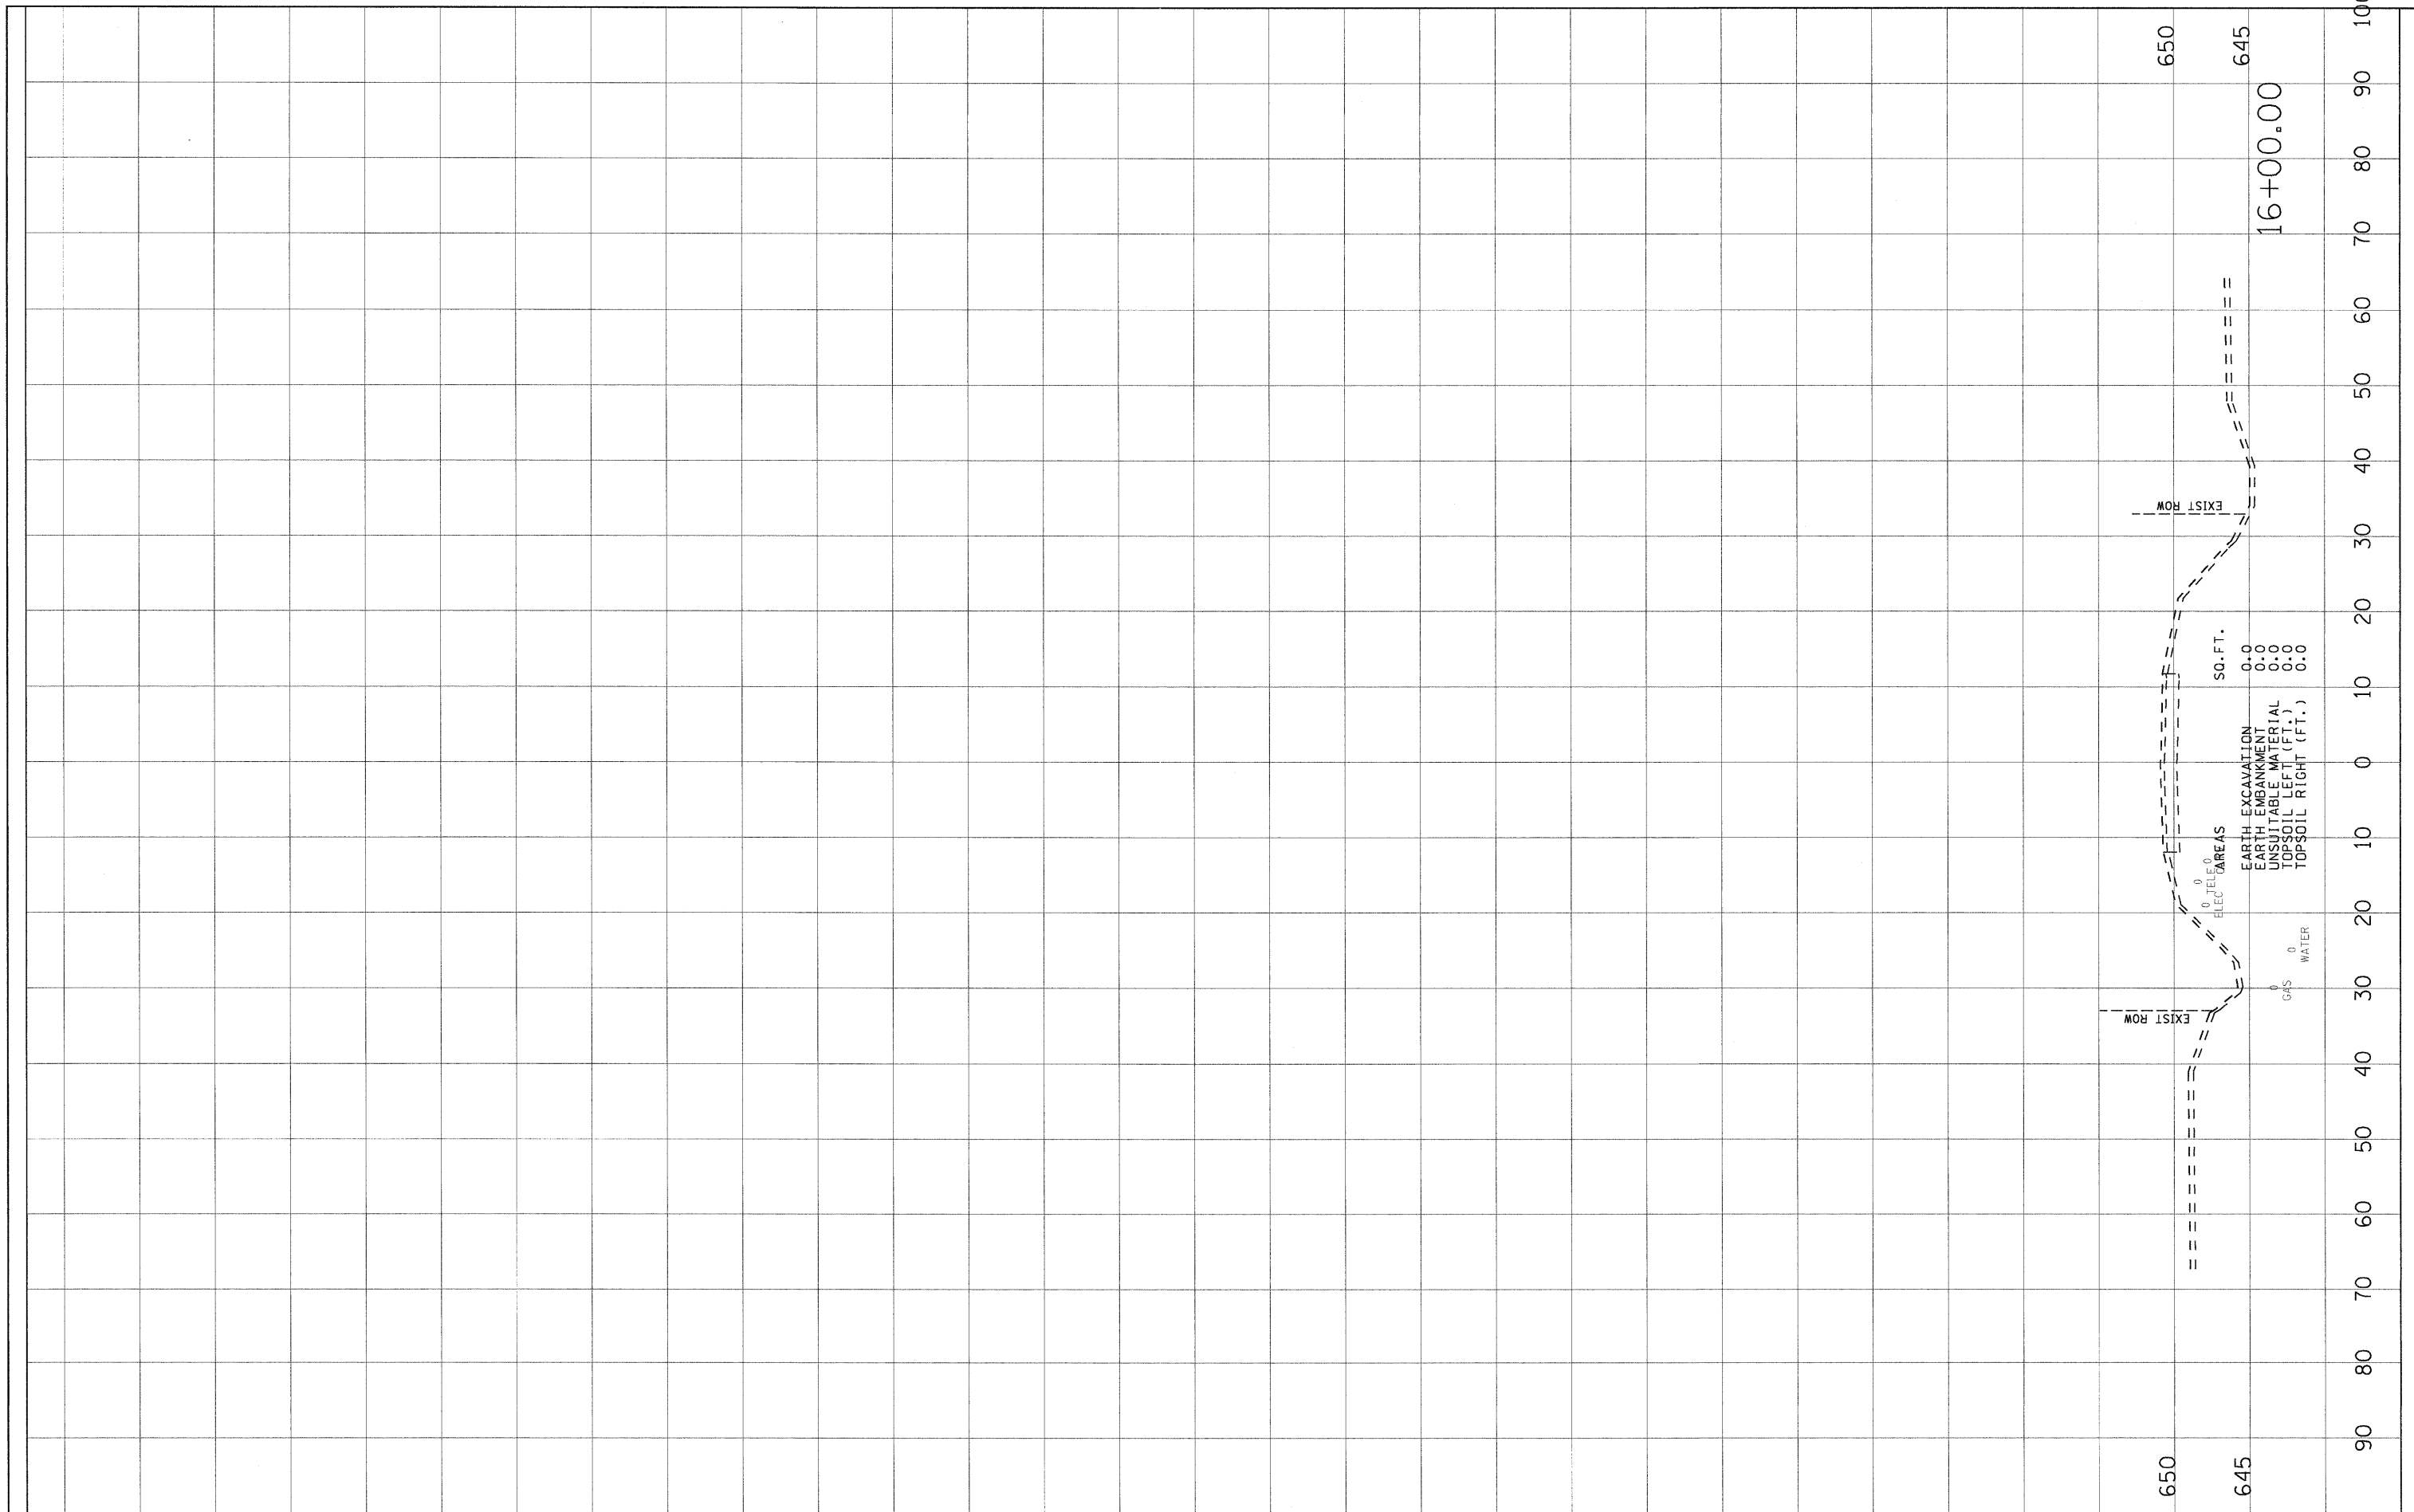

FILE NAME = G:\project\2102155\_000\COGO\vs-sheet.dgn

USER NAME = 2piand  
 PLOT SCALE = 10.0000' / IN.  
 PLOT DATE = 12/5/2011

DESIGNED - DJB  
 DRAWN - ENTRAN  
 CHECKED - TMH  
 DATE - 10/28/11

REVISED -  
 REVISED -  
 REVISED -  
 REVISED -

**STATE OF ILLINOIS  
 DEPARTMENT OF TRANSPORTATION**

**WESTERN AVENUE OVER BUTTERFIELD CREEK  
 CROSS SECTION PLANS**

SCALE: SHEET NO. OF SHEETS STA. TO STA.

F.A.U. RTE. 2845	SECTION 0505-B	COUNTY COOK	TOTAL SHEETS 52	SHEET NO. 52
CONTRACT NO.60M78			ILLINOIS FED. AID PROJECT	