


EXISTING TYPICAL SECTION
STA 180+00 TO STA 194+13

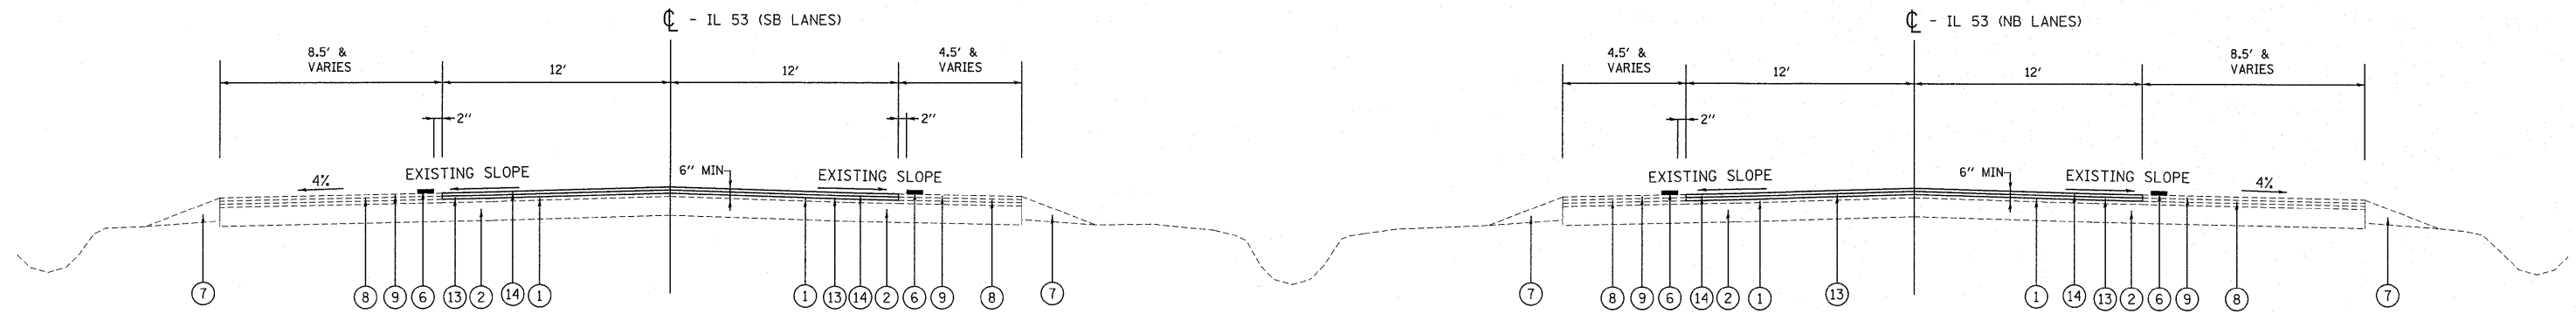

PROPOSED TYPICAL SECTION
STA 180+00 TO STA 194+13

LEGEND

- ① EXISTING HOT-MIX ASPHALT SURFACE
- ② EXISTING P.C.C. BASE COURSE
- ③ EXISTING PAVEMENT MARKING LINE, 4"
- ④ EXISTING HOT-MIX ASPHALT SURFACE REMOVAL, 2 1/2"
- ⑤ EXISTING AGGREGATE OR GRASS SHOULDER
- ⑥ EXISTING THERMOPLASTIC PAVEMENT MARKING LINE, 4"
- ⑦ EXISTING AGGREGATE WEDGE SHOULDER, TYPE B
- ⑧ EXISTING POLYMERIZED LEVELING BINDER (MM), IL-4.75, N50, 1"
- ⑨ EXISTING HMA SURFACE COURSE, MIX "D", N70, 1 1/2"
- ⑩ EXISTING HOT-MIX ASPHALT BASE COURSE, 6" (IN 2 LIFTS)
- ⑪ EXISTING SUBBASE GRANULAR MATERIAL TYPE B, 4"
- ⑫ PROPOSED HOT-MIX ASPHALT REMOVAL, 2 1/2"
- ⑬ PROPOSED POLYMERIZED LEVELING BINDER (MM), IL-4.75, N50, 1"
- ⑭ PROPOSED HMA SURFACE COURSE, MIX "D", N70, 1 1/2"

FILE NAME =	USER NAME = cureshya	DESIGNED -	REVISED -	STATE OF ILLINOIS DEPARTMENT OF TRANSPORTATION	TYPICAL SECTIONS IL 53			F.A.P. RTE. 846	SECTION 4-RS-4	COUNTY WILL	TOTAL SHEETS 25	SHEET NO. 5
ci:\pwork\pwork\qureshya\0262790\01411-sht-pln.dgn	0411-sht-pln.dgn	DRAWN -	REVISED -		SCALE: NONE	SHEET NO. 2 OF 2 SHEETS	STA.	TO STA.	CONTRACT NO. 60N05			
	PLOT SCALE = 50,0000' / in.	CHECKED -	REVISED -		ILLINOIS FED. AID PROJECT							
	PLOT DATE = 10/21/2011	DATE -	REVISED -									