
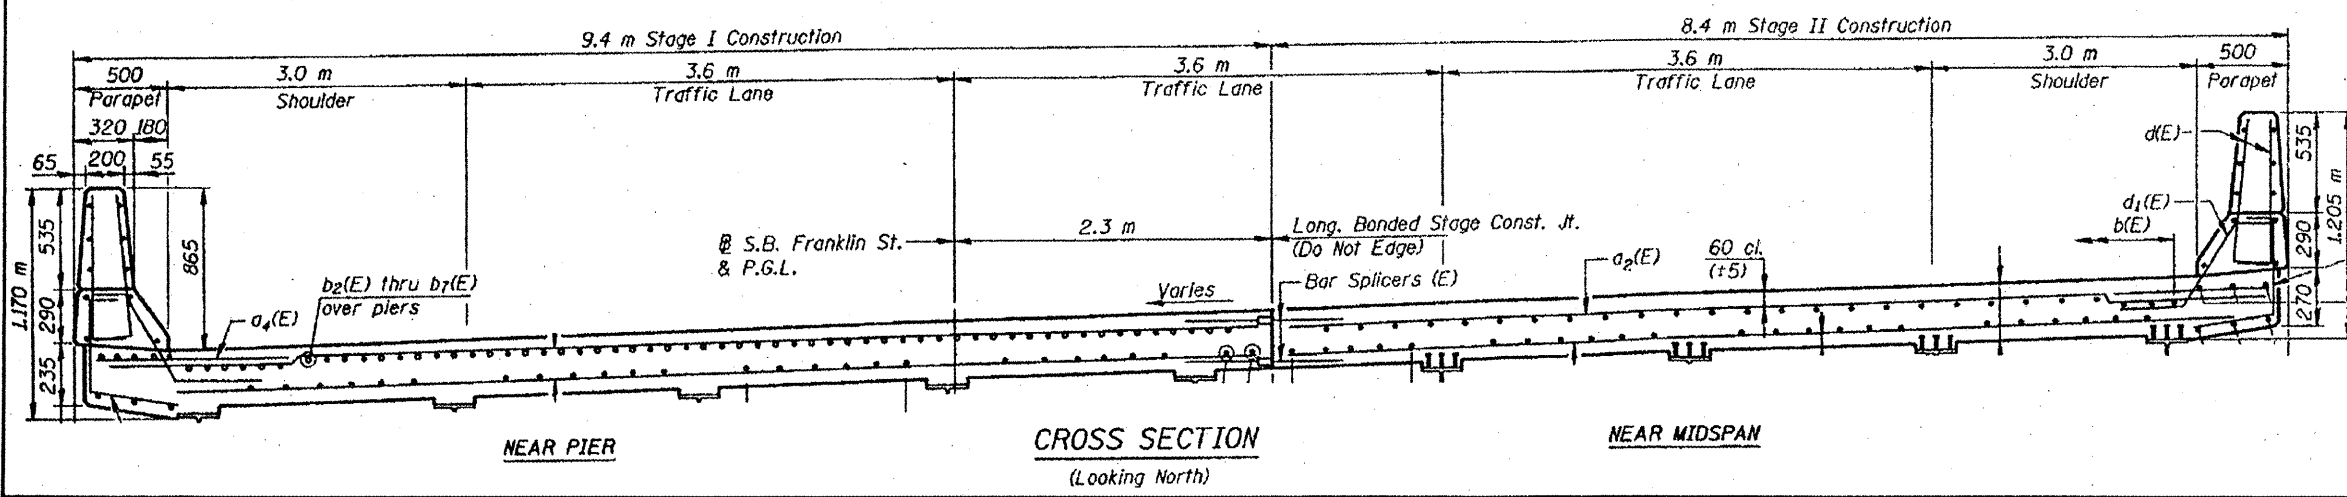


ROUTE VARIOUS	SECTION 2011-050-1	COUNTY COOK	TOTAL SHEETS 69	SHEET NUMBER 18
------------------	-----------------------	----------------	--------------------	--------------------

\*144.77± m Bk. to Bk. of Exist. Abutments

CONTRACT NO. 60P60

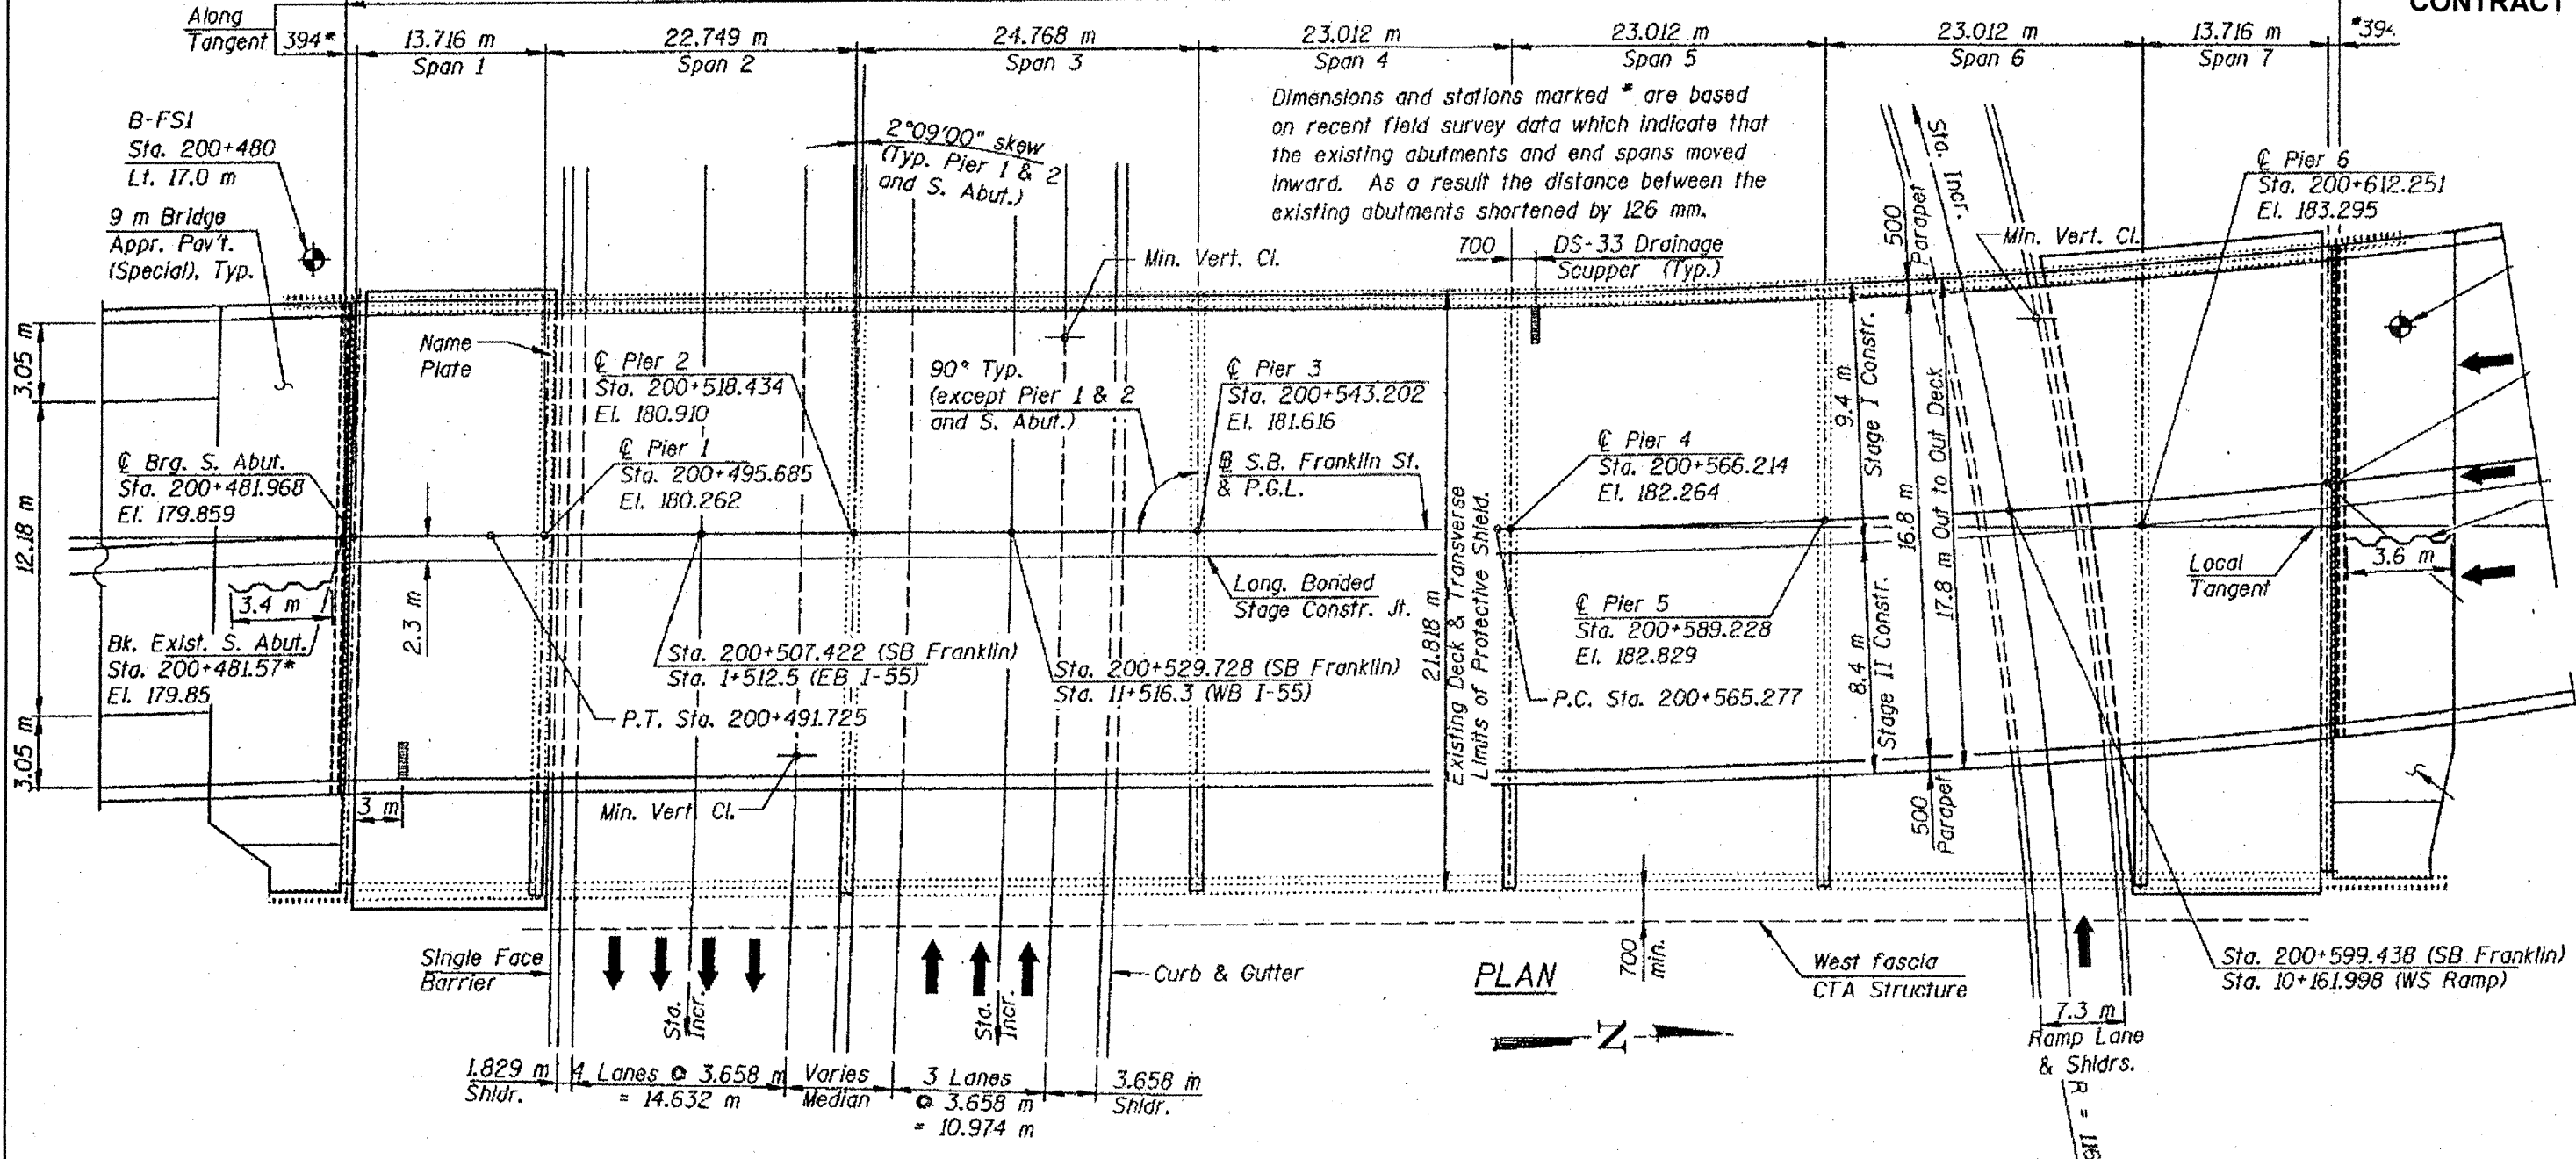

**FOR  
INFORMATION  
ONLY**

**ILLINOIS DEPARTMENT OF  
TRANSPORTATION**

**EXISTING PLANS & CROSS SECTION  
LOCATION 5 (SN 016-0270)  
CHINATOWN RAMP SB OVER I-55  
SHEET 1 OF 1**