



ROUTE VARIOUS	SECTION 2011-050-1	COUNTY COOK	TOTAL SHEETS 69	SHEET NUMBER 19
------------------	-----------------------	----------------	--------------------	--------------------

CONTRACT NO. 60P60

*153.36± m Bk. to Bk. of Exist. Abutments

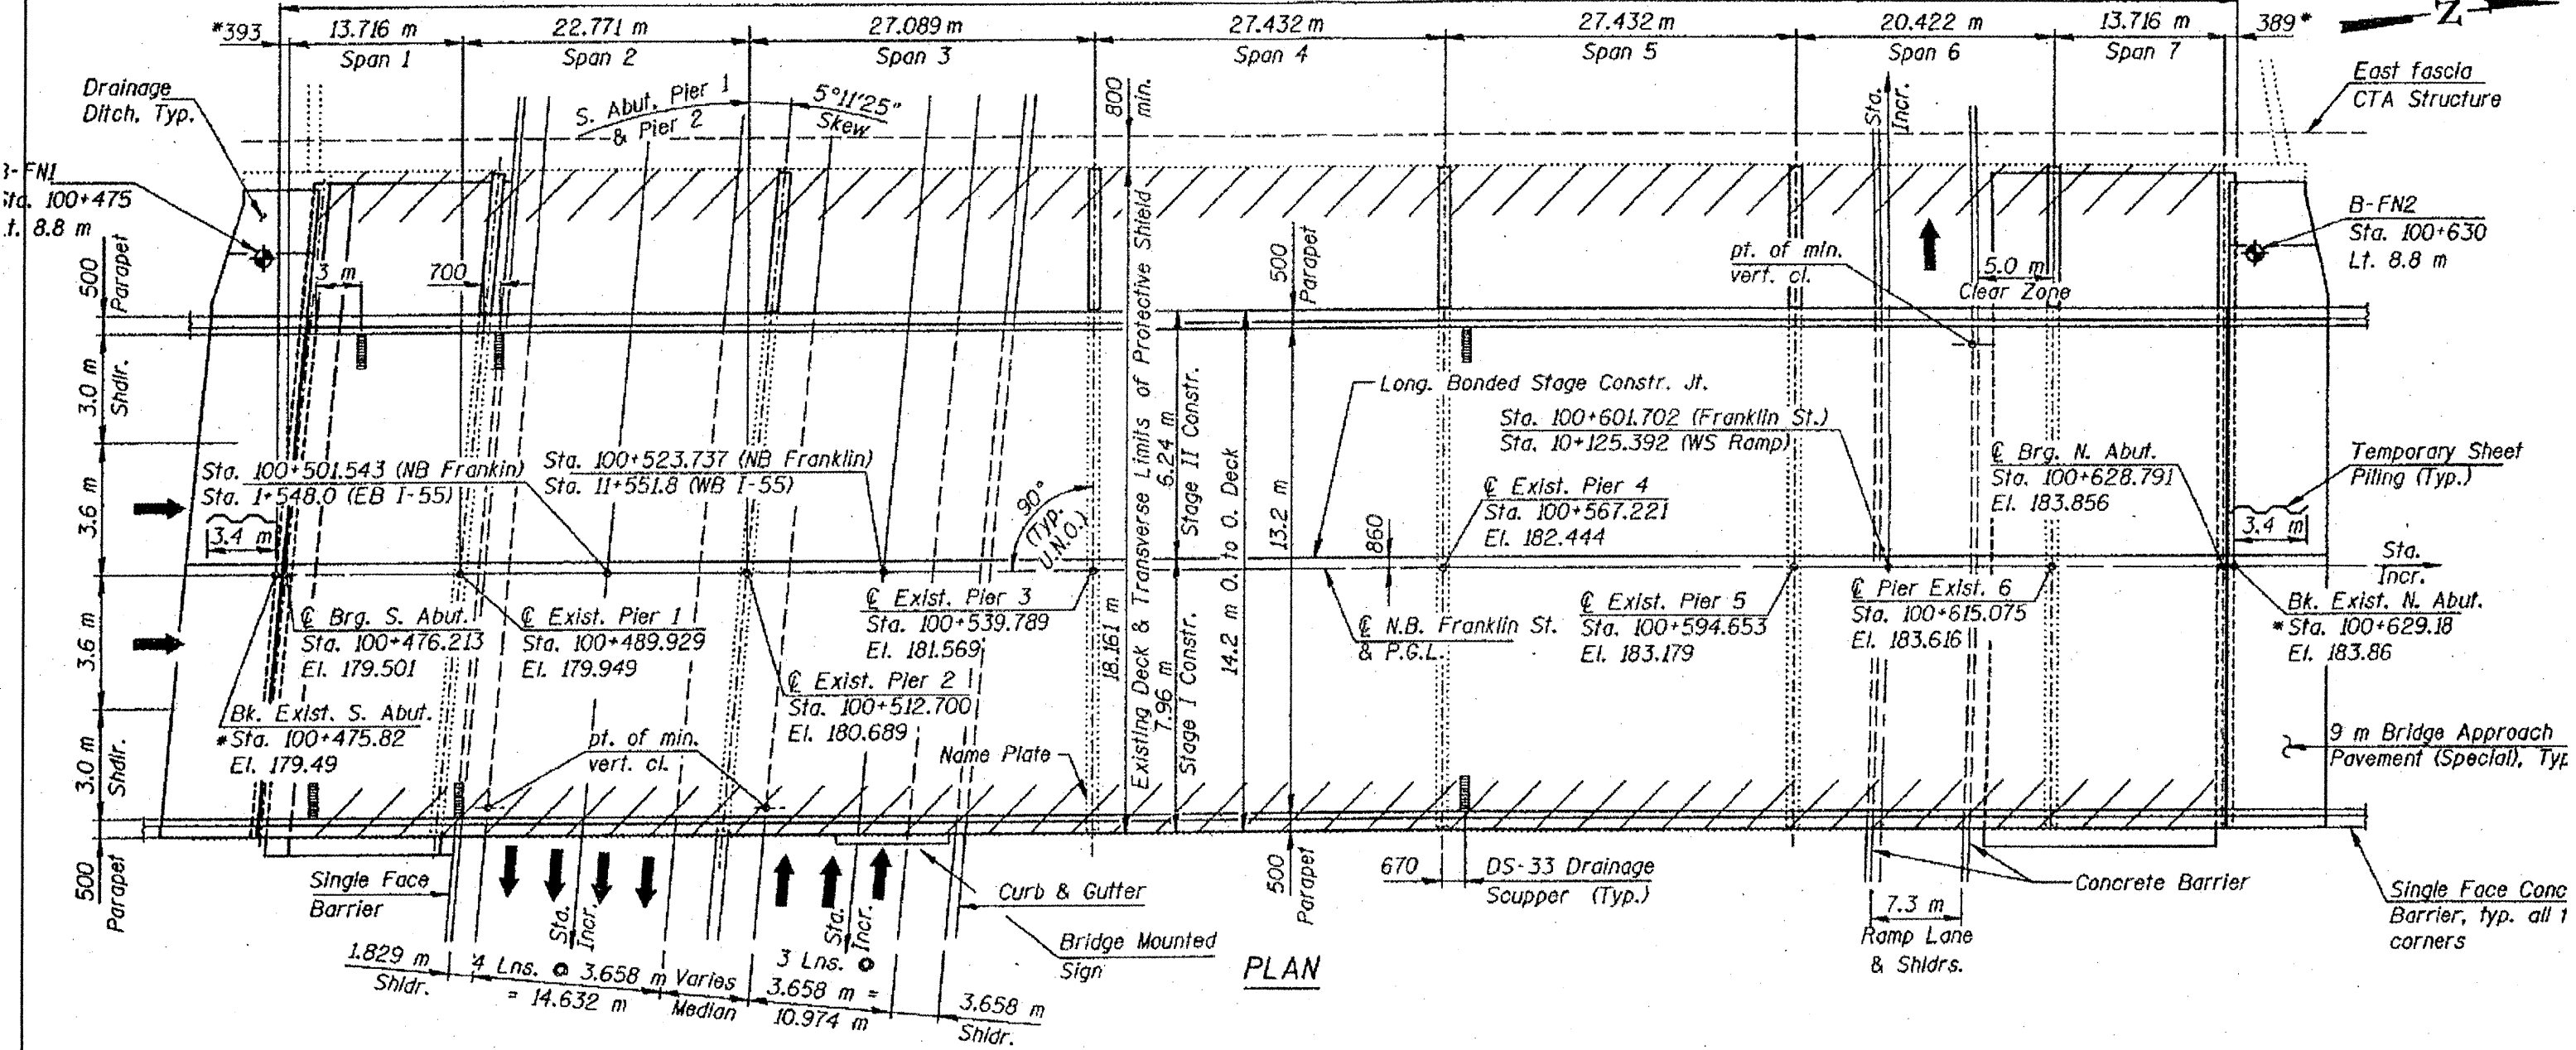

PLAN

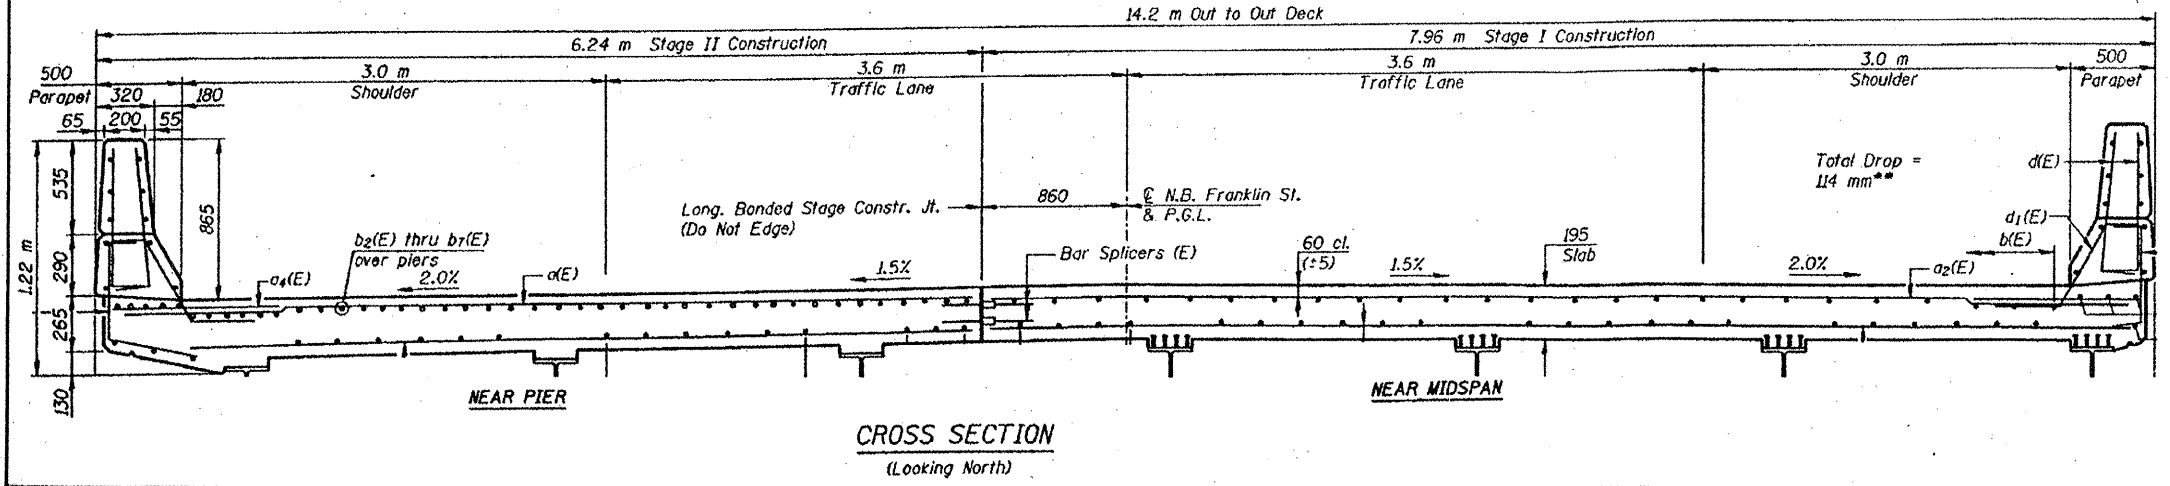

CROSS SECTION
(Looking North)

FOR INFORMATION ONLY

ILLINOIS DEPARTMENT OF TRANSPORTATION
EXISTING PLANS & CROSS SECTION
LOCATION 6 (SN 016-0271)
CHINATOWN RAMP NB OVER I-55
SHEET 1 OF 1