



ROUTE	SECTION	COUNTY	TOTAL SHEETS	SHEET NUMBER
VARIOUS	2011-050-I	COOK	69	21

CONTRACT NO. 60P60

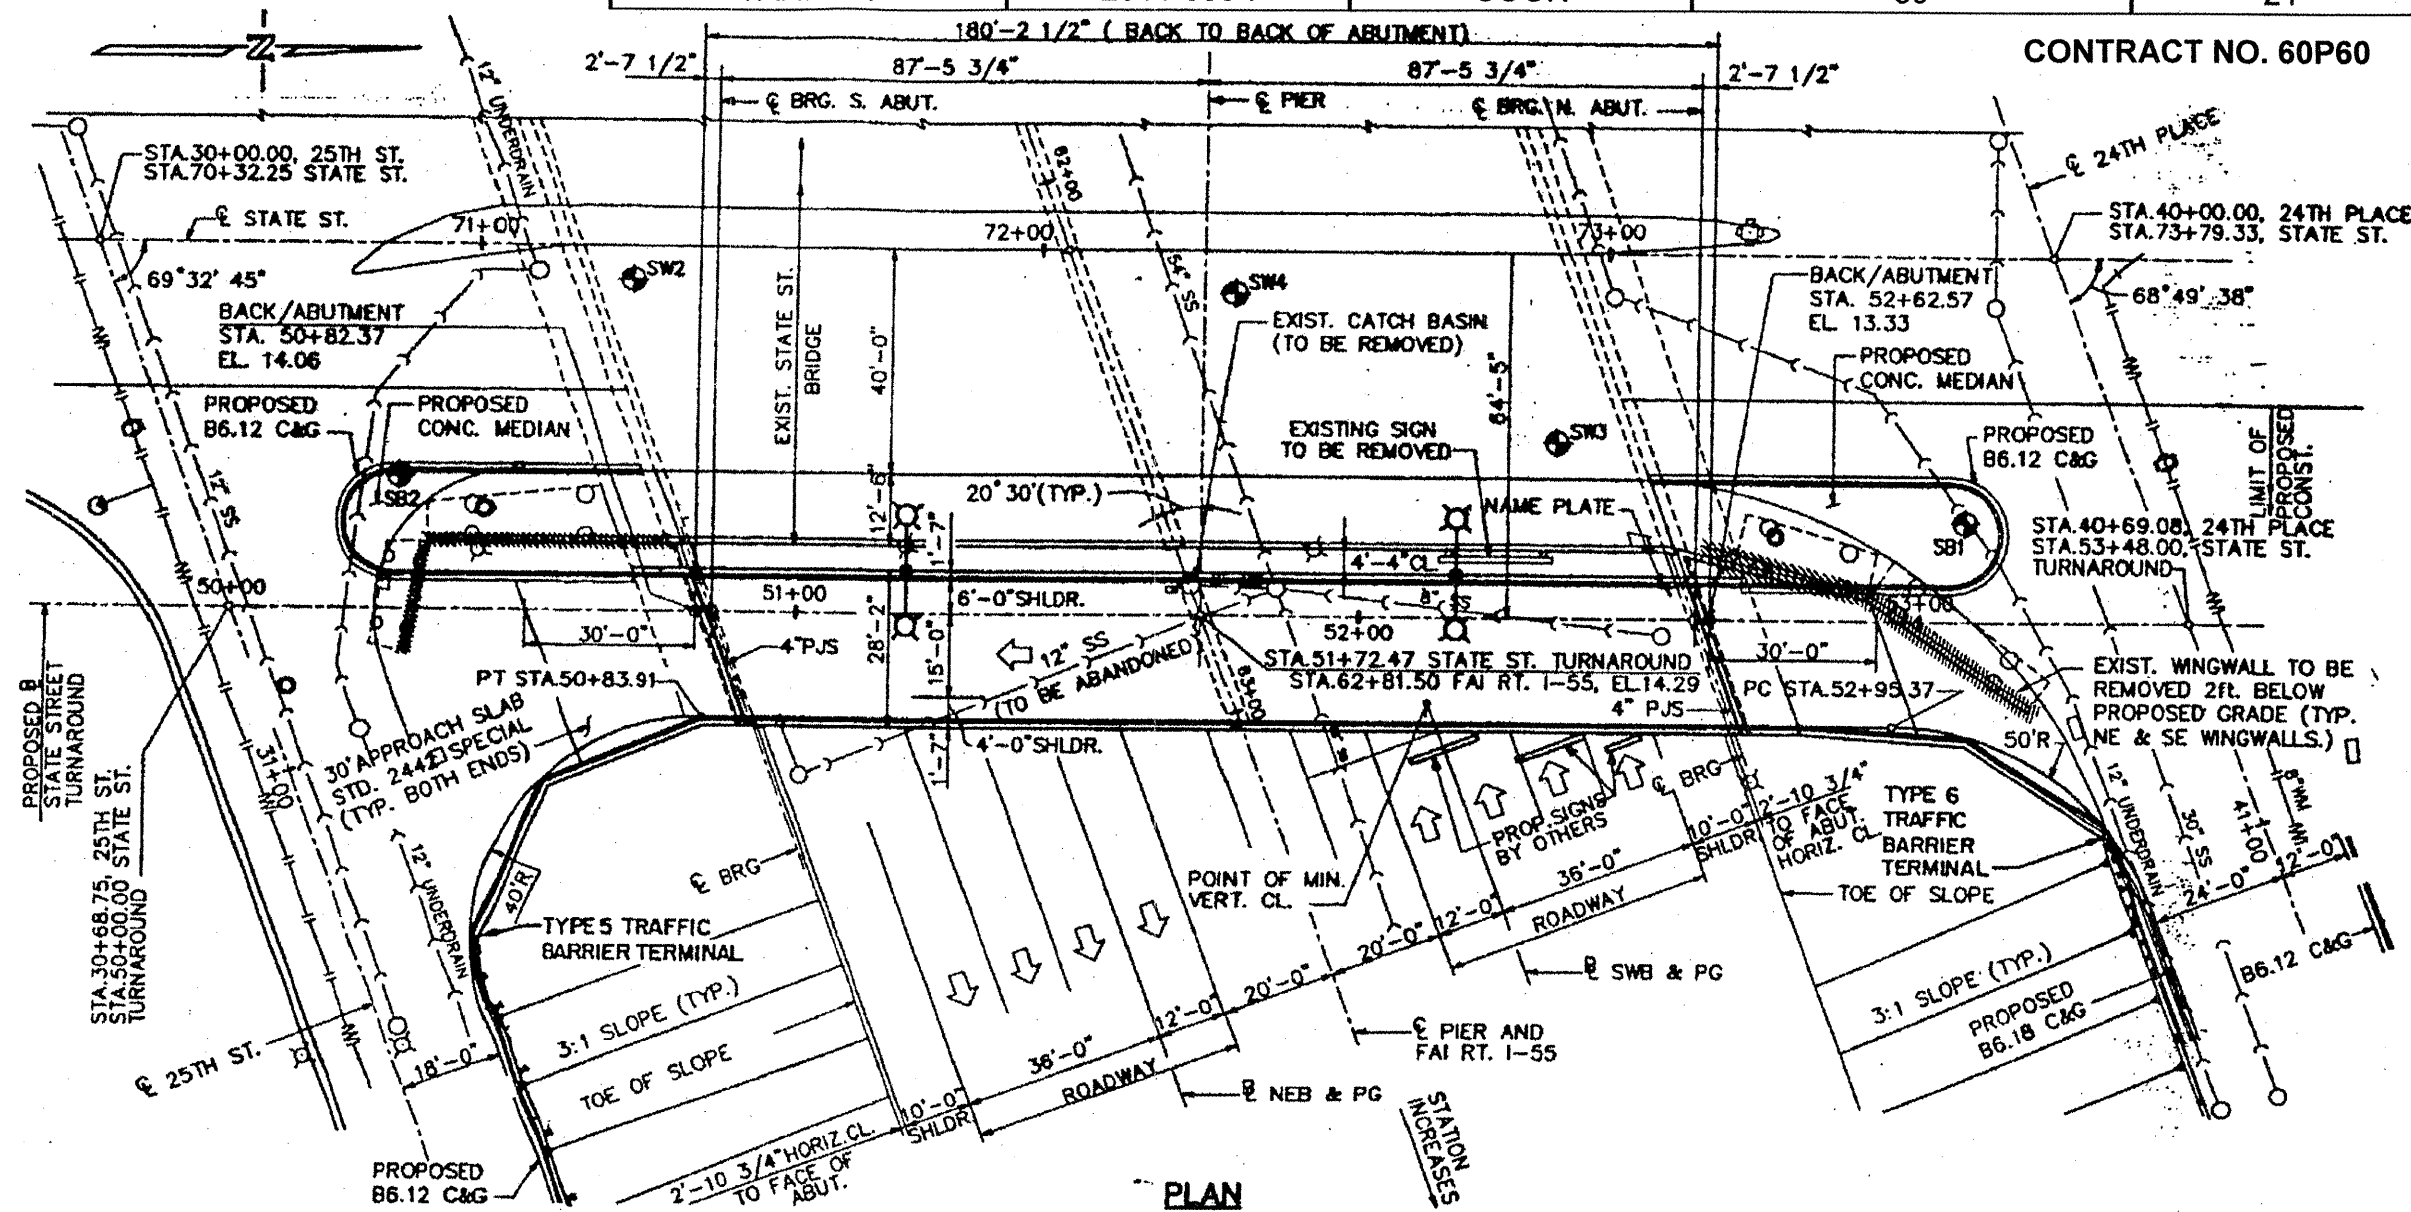

PLAN

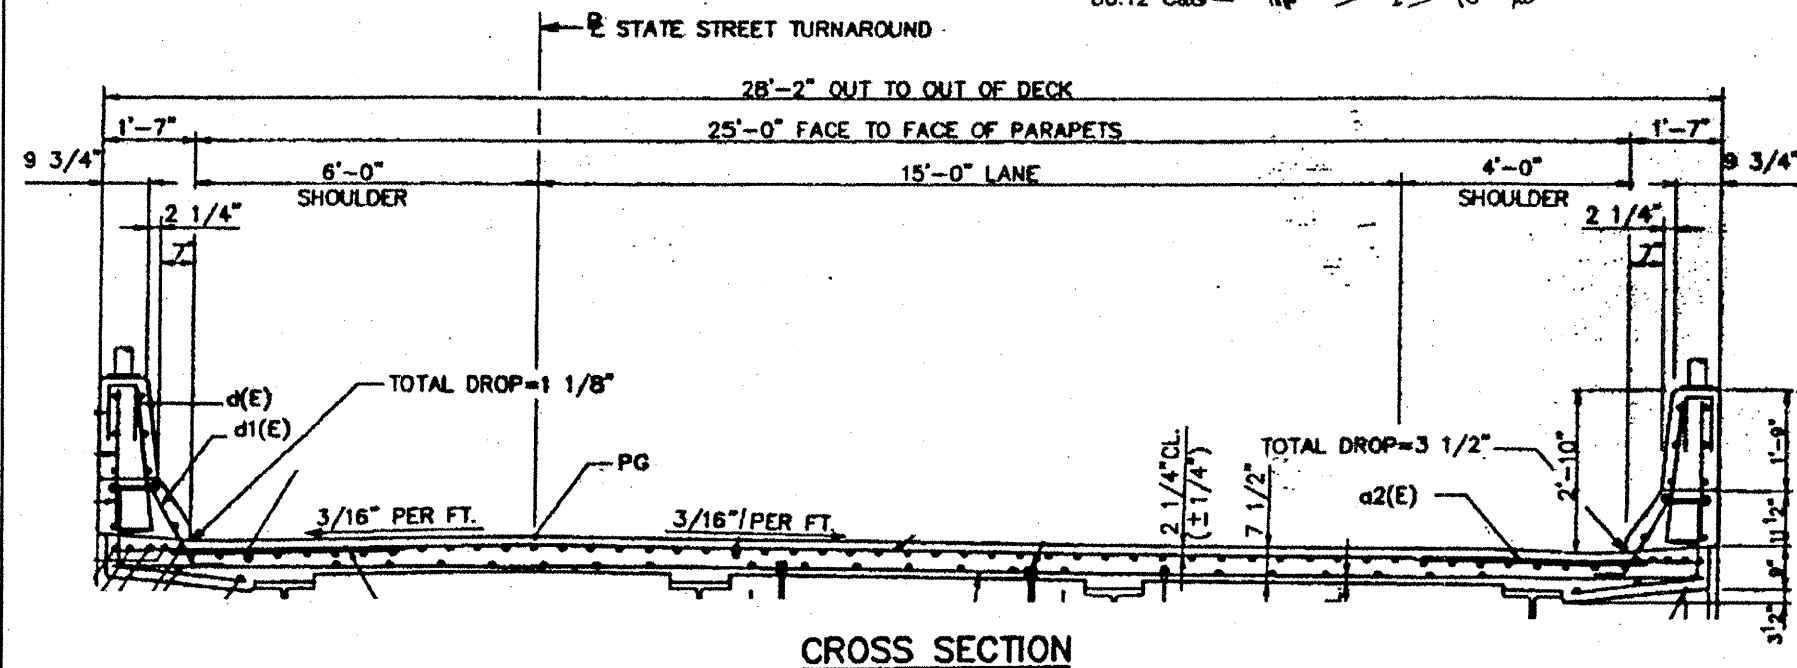

CROSS SECTION

FOR
INFORMATION
ONLY

ILLINOIS DEPARTMENT OF
TRANSPORTATION
EXISTING PLANS & CROSS SECTION
LOCATION 8 (SN 016-2643)
STATE ST TURNAROUND OVER I-55
SHEET 1 OF 1