



| | | | | |
|---------|------------|--------|--------------|--------------|
| ROUTE | SECTION | COUNTY | TOTAL SHEETS | SHEET NUMBER |
| VARIOUS | 2011-050-1 | COOK | 69 | 23 |

397'-4" Bk. to Bk. Abutments (Existing)

CONTRACT NO. 60P60

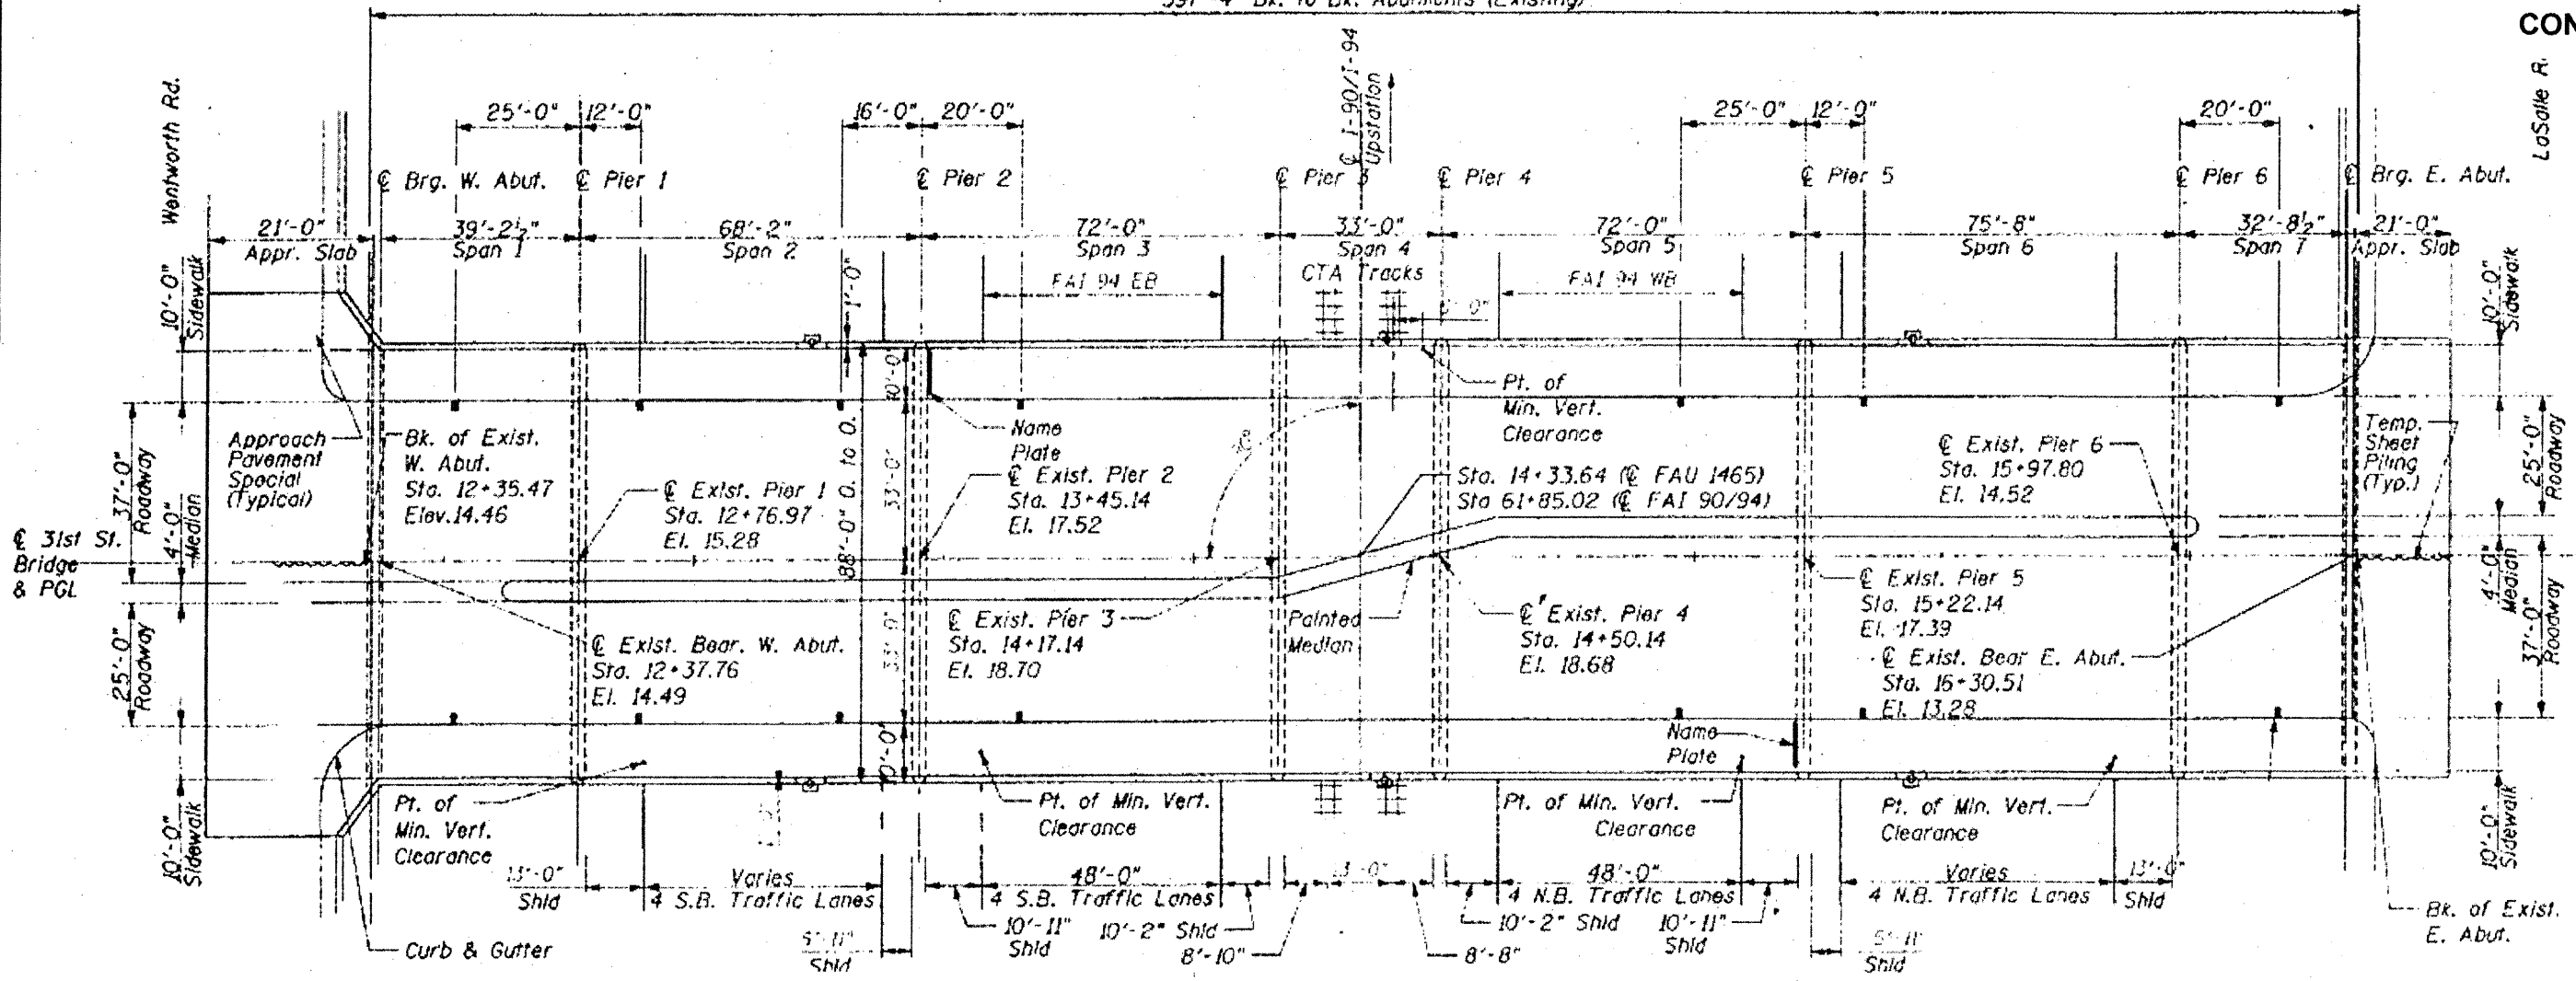

PLAN

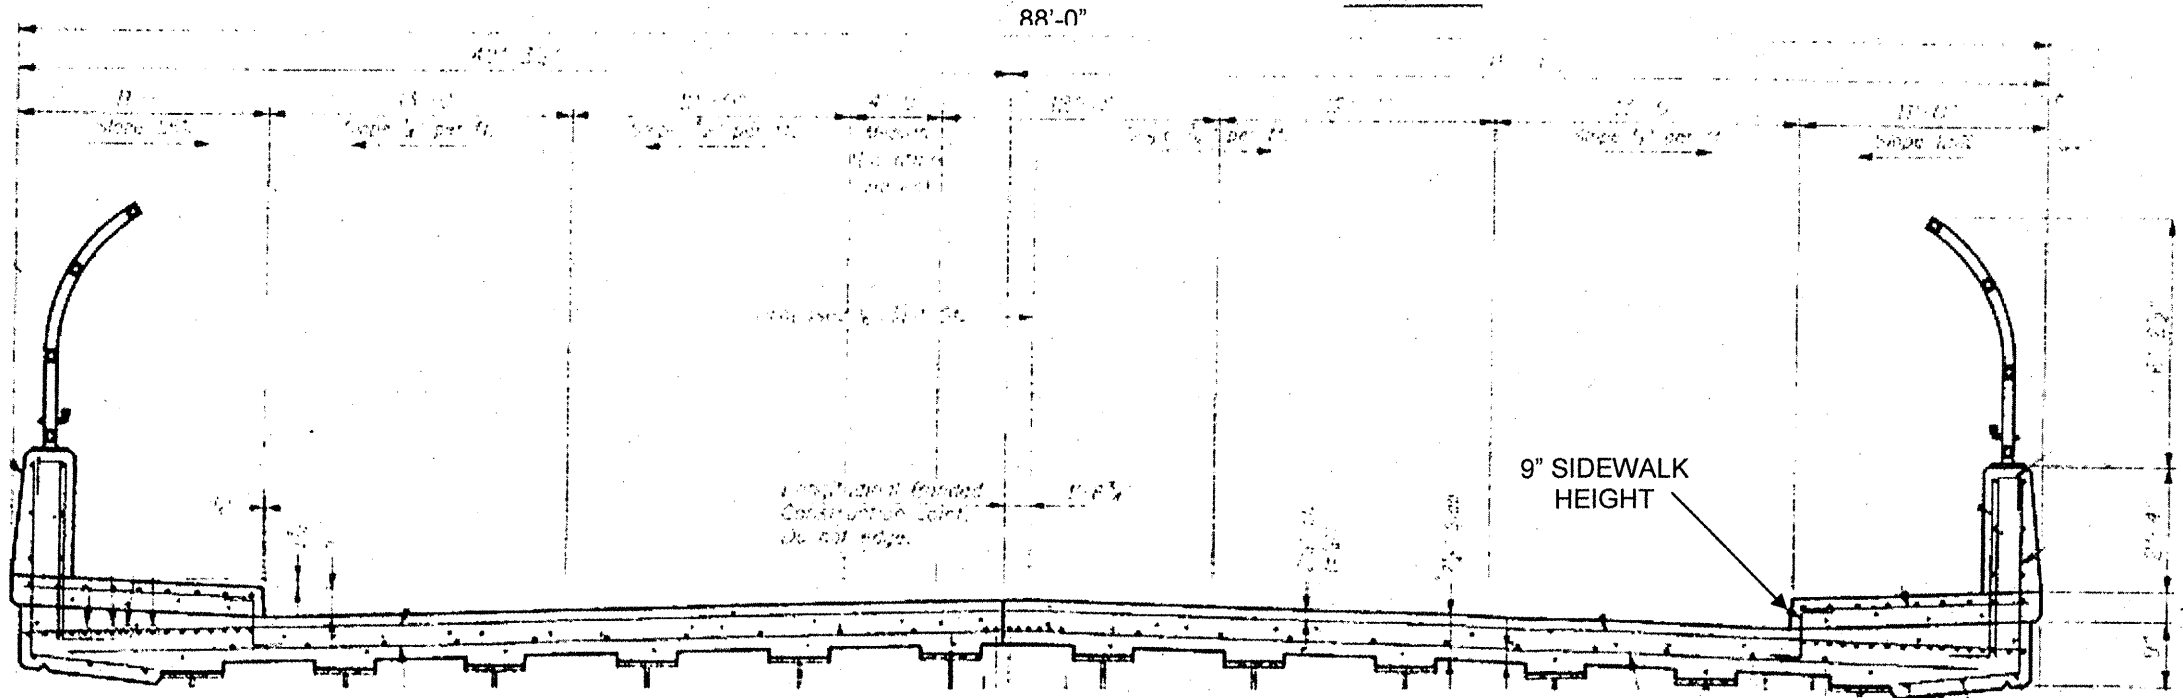

DECK CROSS SECTION

**FOR
INFORMATION
ONLY**

ILLINOIS DEPARTMENT OF
TRANSPORTATION
EXISTING PLANS & CROSS SECTION
LOCATION 10 (SN 016-1159)
31ST ST OVER I-90/94
SHEET 1 OF 1