
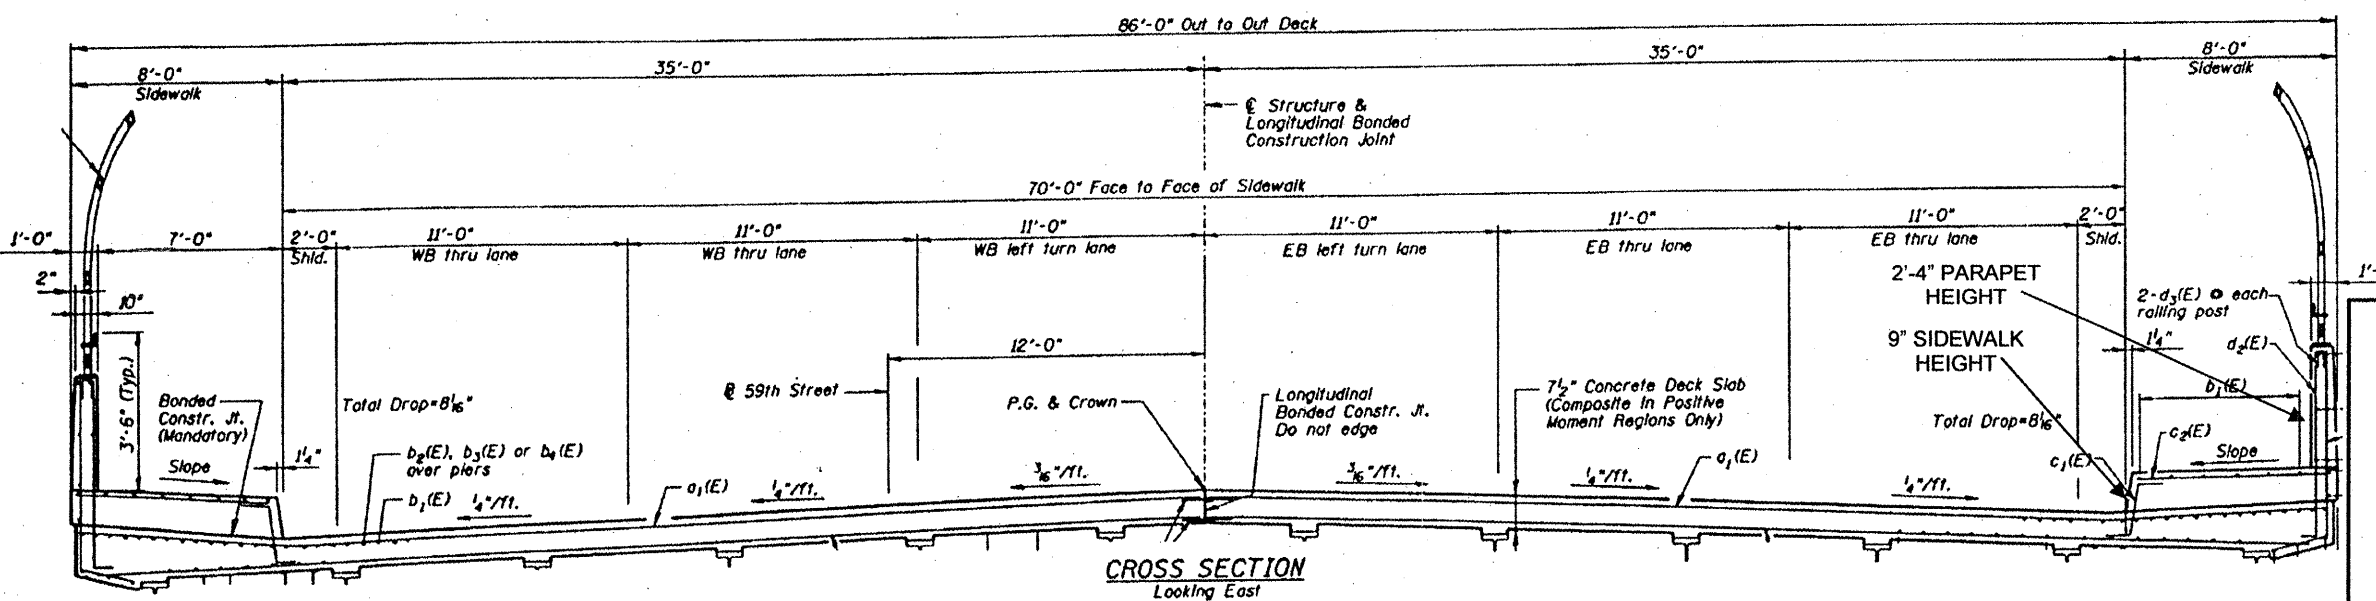


ROUTE VARIOUS	SECTION 2011-050-1	COUNTY COOK	TOTAL SHEETS 69	SHEET NUMBER 34
------------------	-----------------------	----------------	-----------------------	-----------------------

CONTRACT NO. 60P60

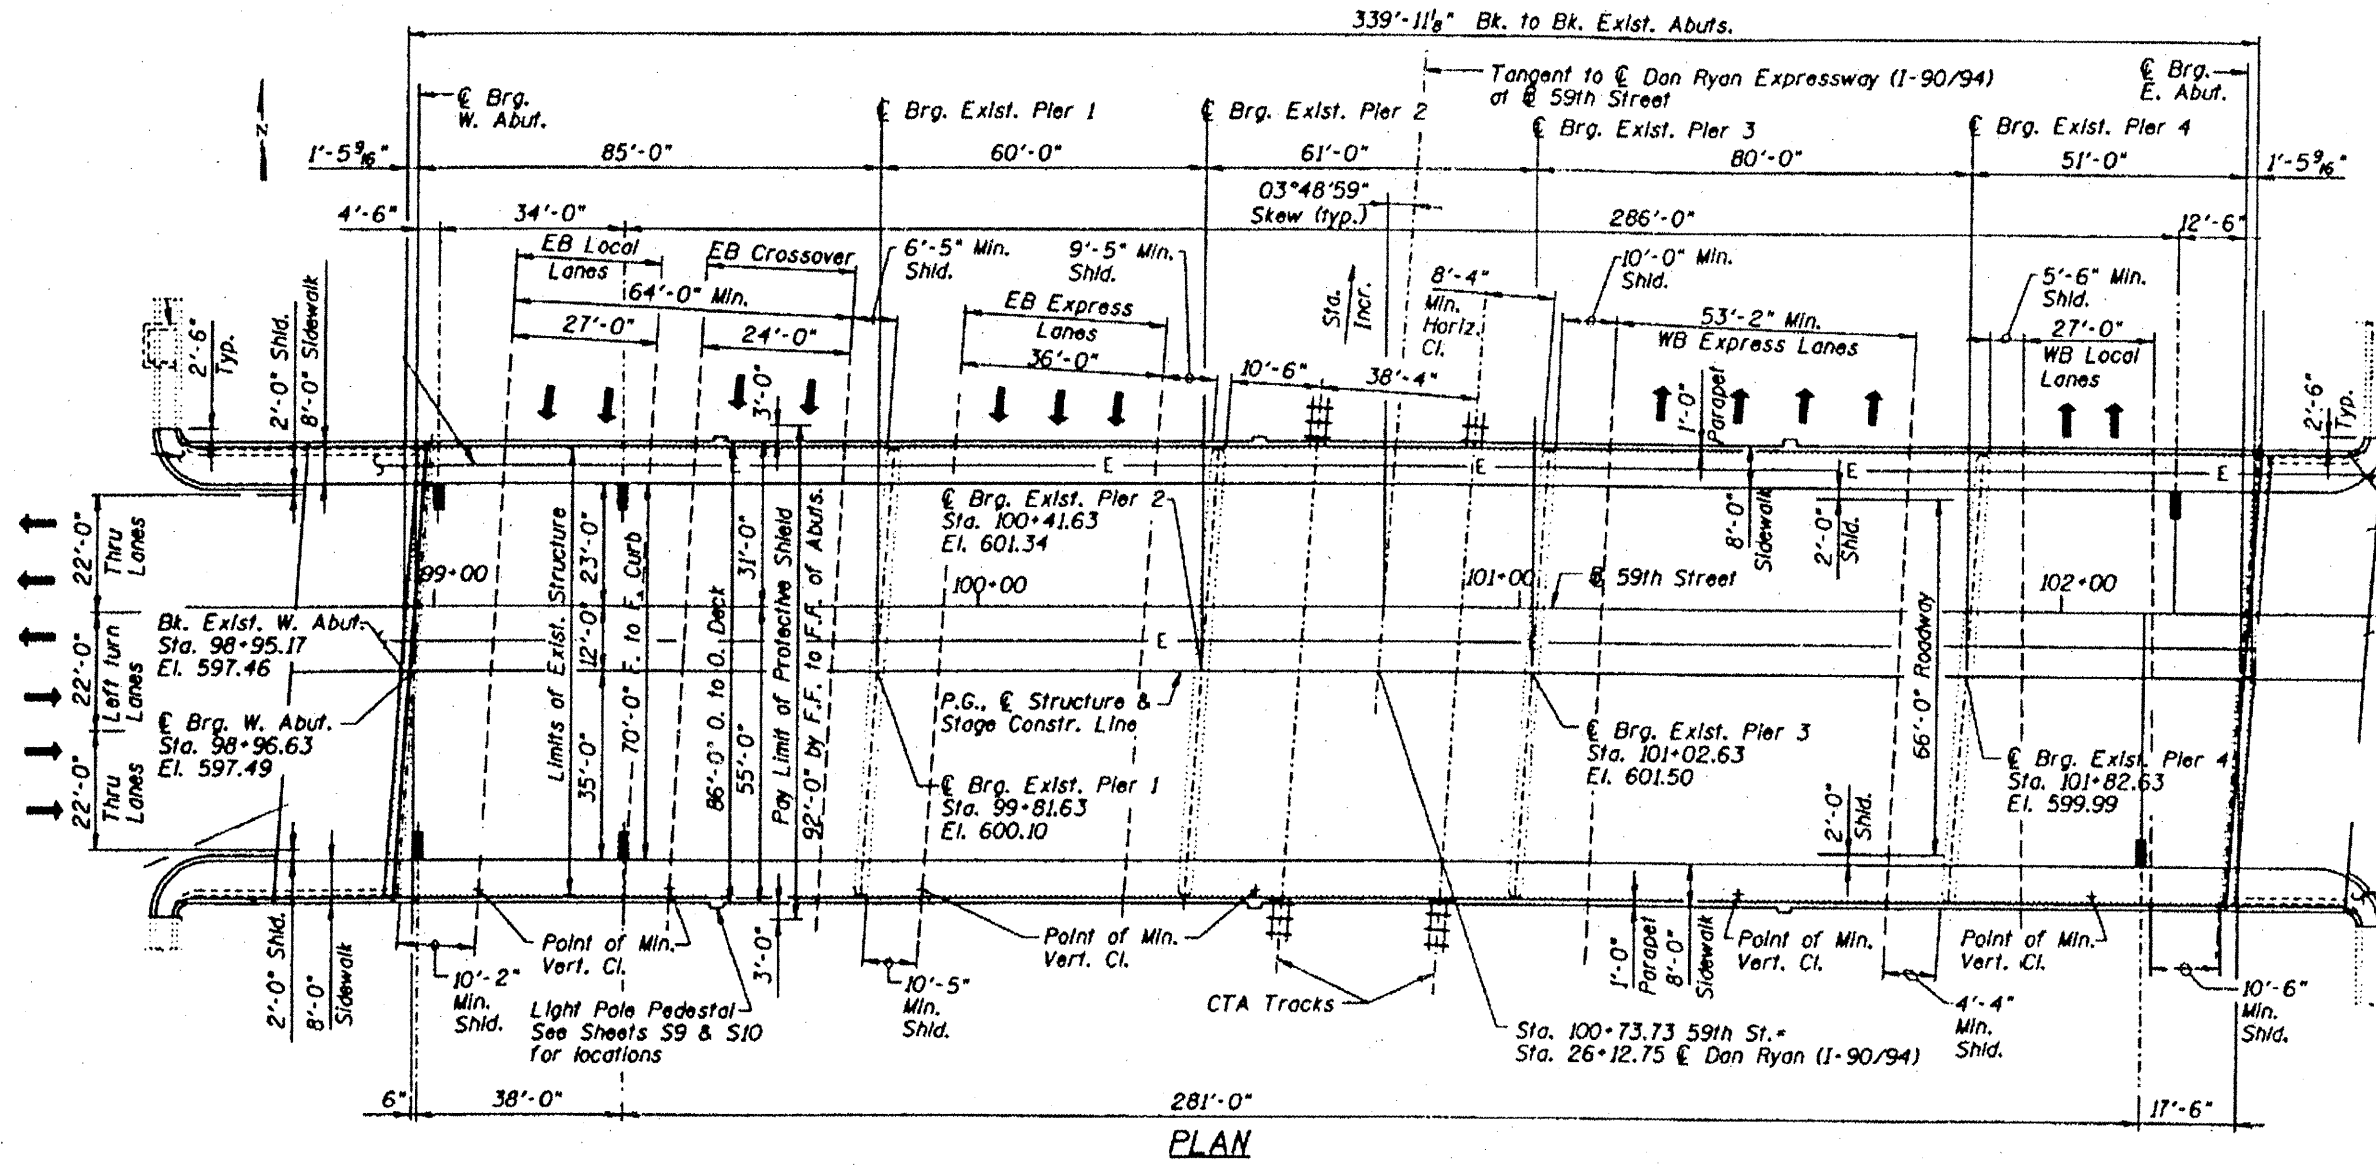

**FOR
INFORMATION
ONLY**

ILLINOIS DEPARTMENT OF
TRANSPORTATION

EXISTING PLANS & CROSS SECTION
LOCATION 21 (SN 016-1150)
59TH ST OVER I-90/94
SHEET 1 OF 1