



ROUTE VARIOUS	SECTION 2011-050-1	COUNTY COOK	TOTAL SHEETS 69	SHEET NUMBER 35
------------------	-----------------------	----------------	--------------------	--------------------

627'-10 1/2" Bk. to Bk. Abutments  
621'-1 5/8" C. Brg. to C. Brg.

CONTRACT NO. 60P60

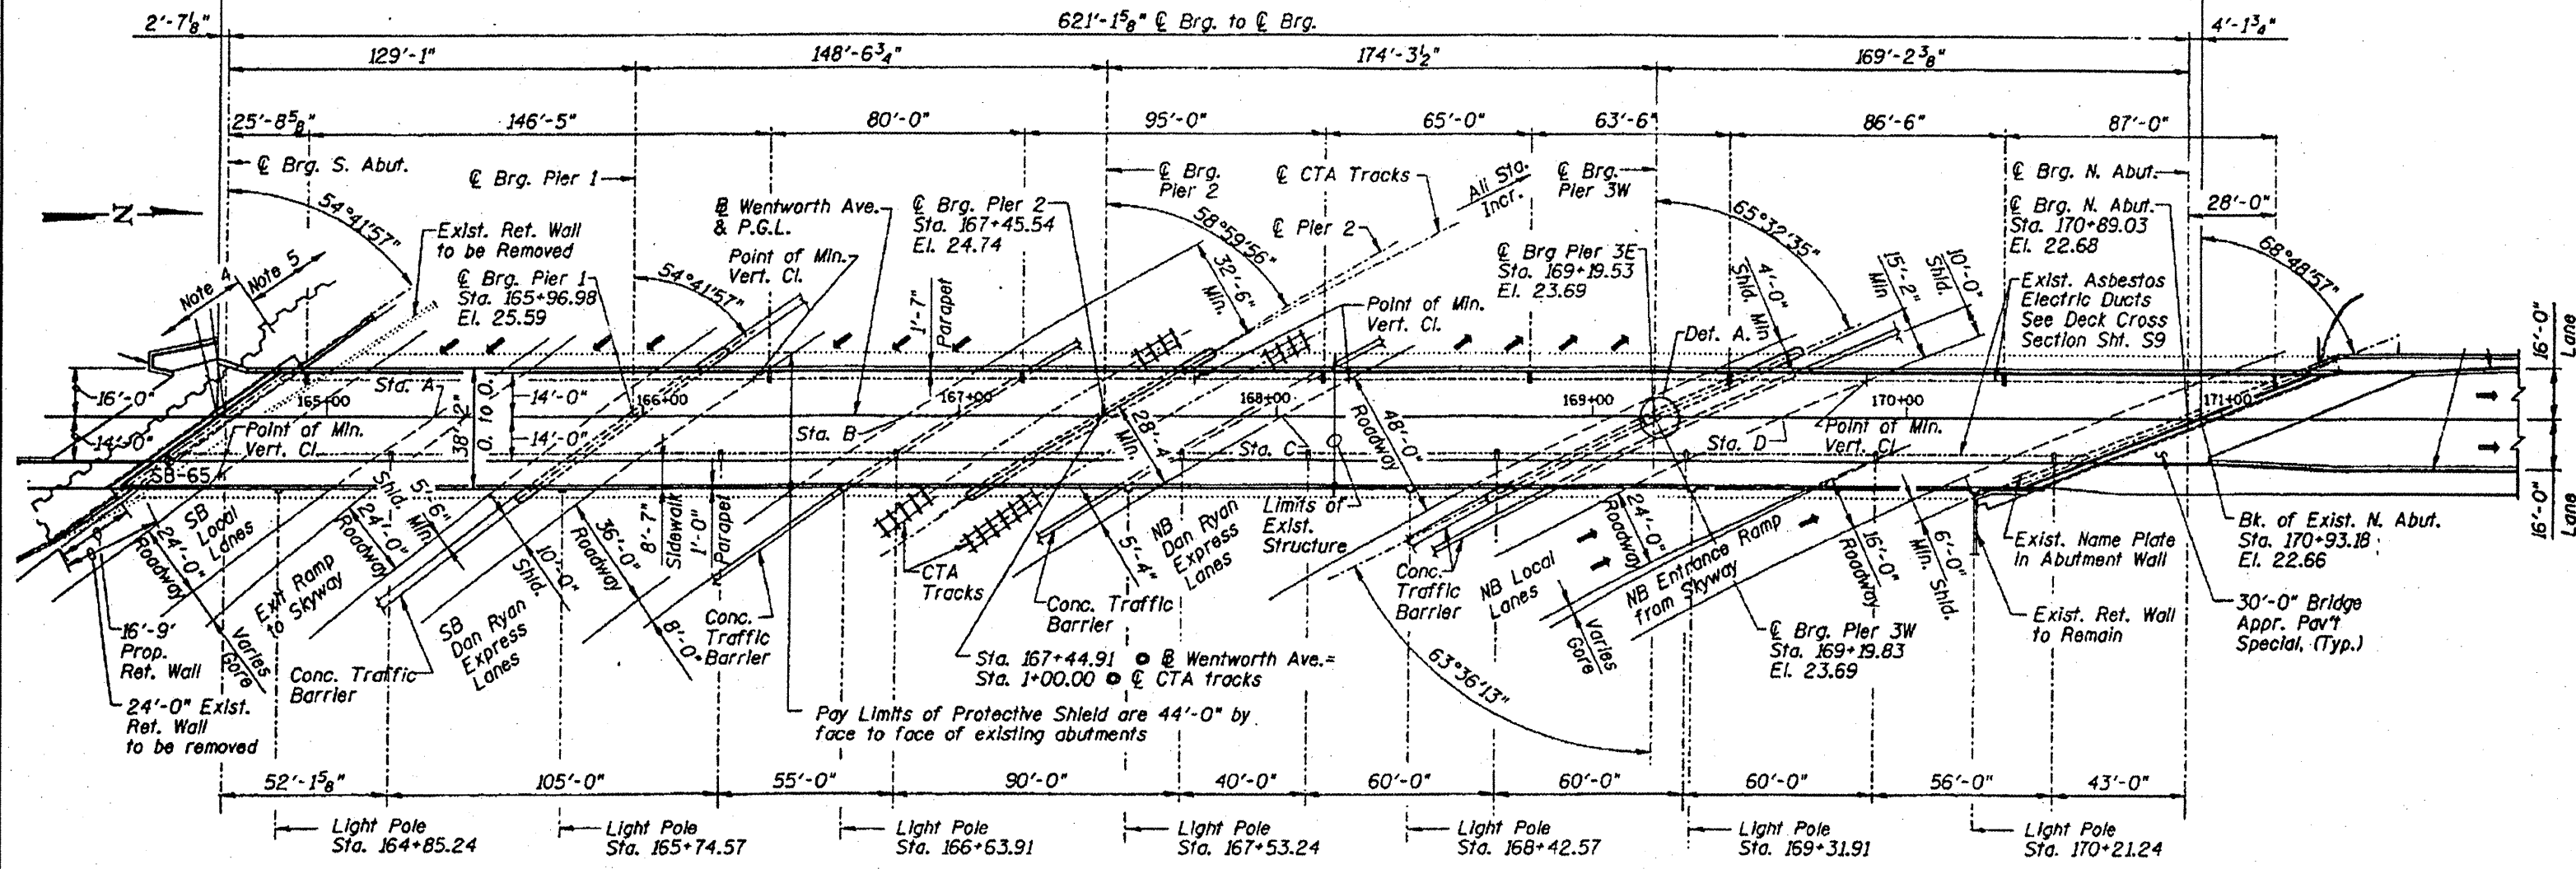

PLAN

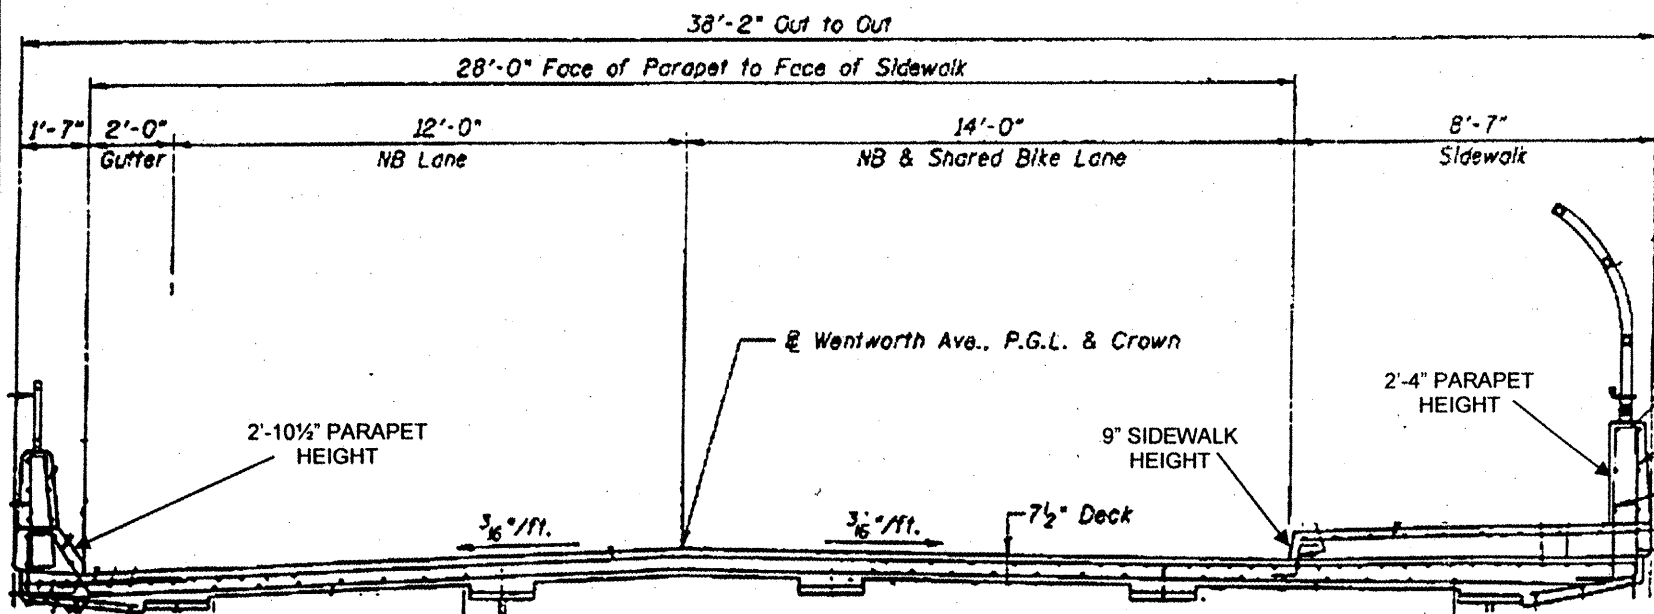

SECTION THRU BRIDGE DECK  
(Looking North)

FOR  
INFORMATION  
ONLY

ILLINOIS DEPARTMENT OF  
TRANSPORTATION  
EXISTING PLANS & CROSS SECTION  
LOCATION 22 (SN 016-1007)  
WENTWORTH AVE OVER I-90/94  
SHEET 1 OF 1