



ROUTE	SECTION	COUNTY	TOTAL SHEETS	SHEET NUMBER
VARIOUS	2011-050-1	COOK	69	36

CONTRACT NO. 60P60

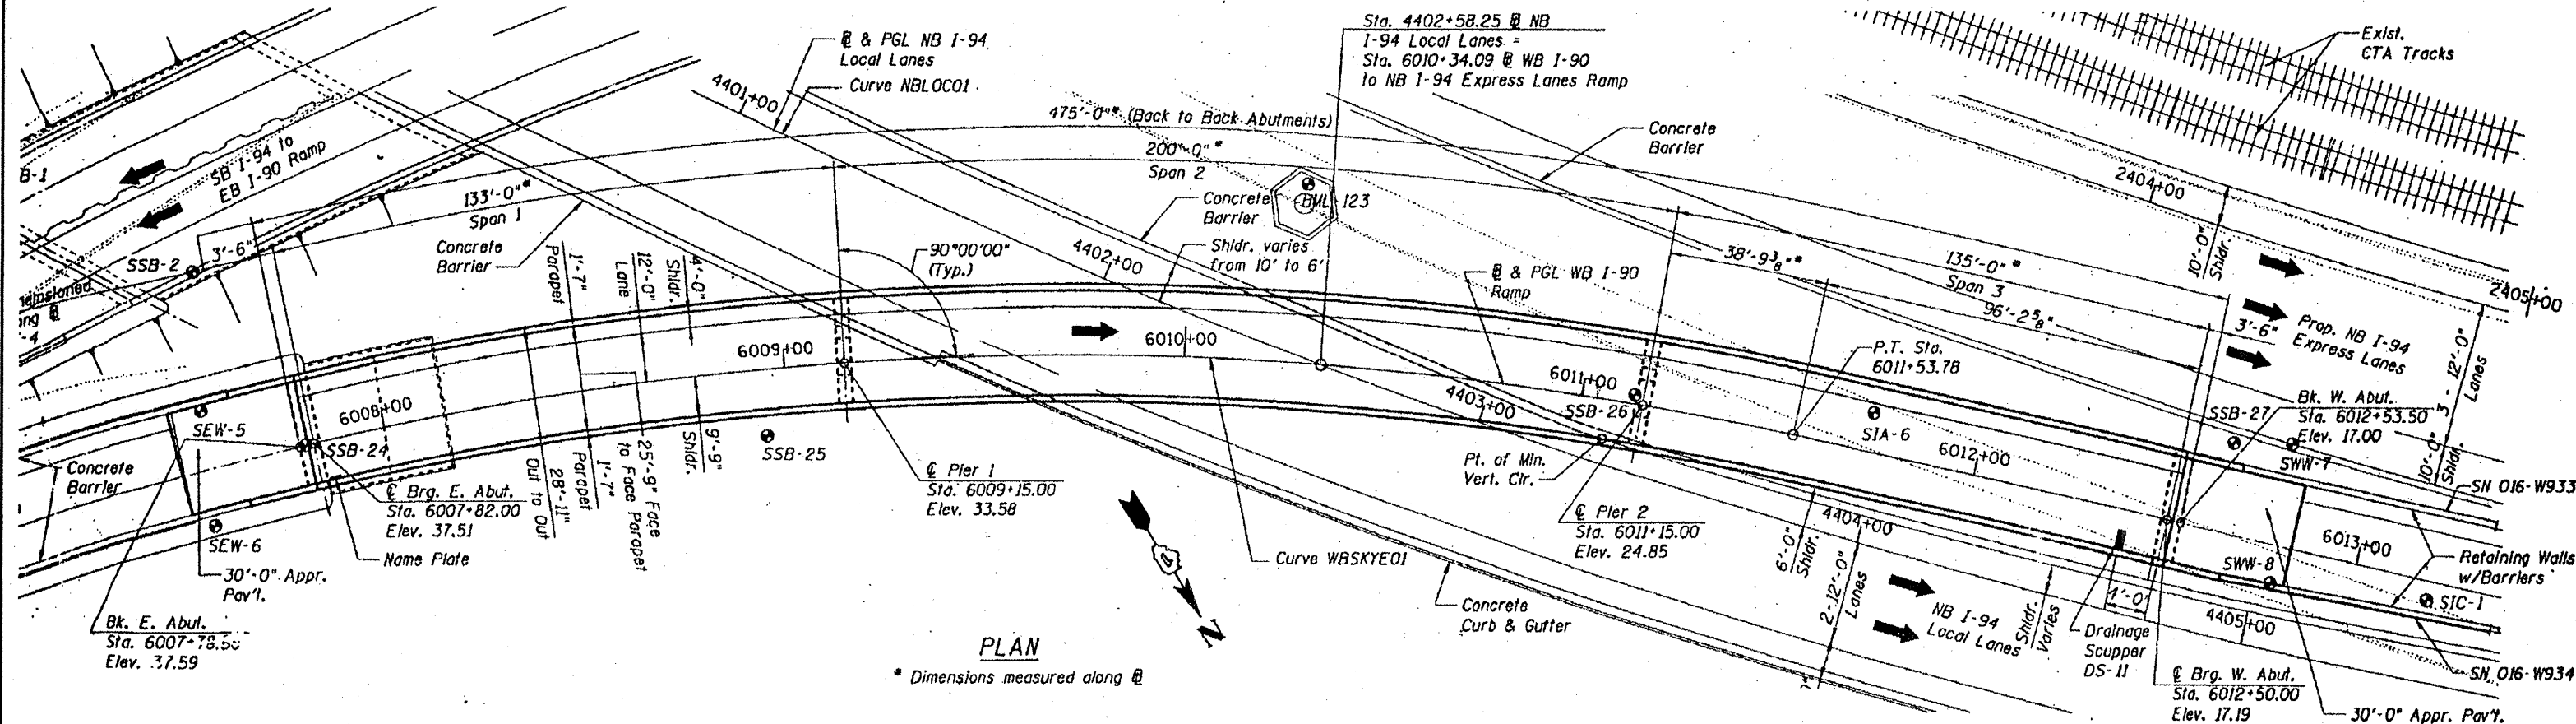

PLAN

* Dimensions measured along @

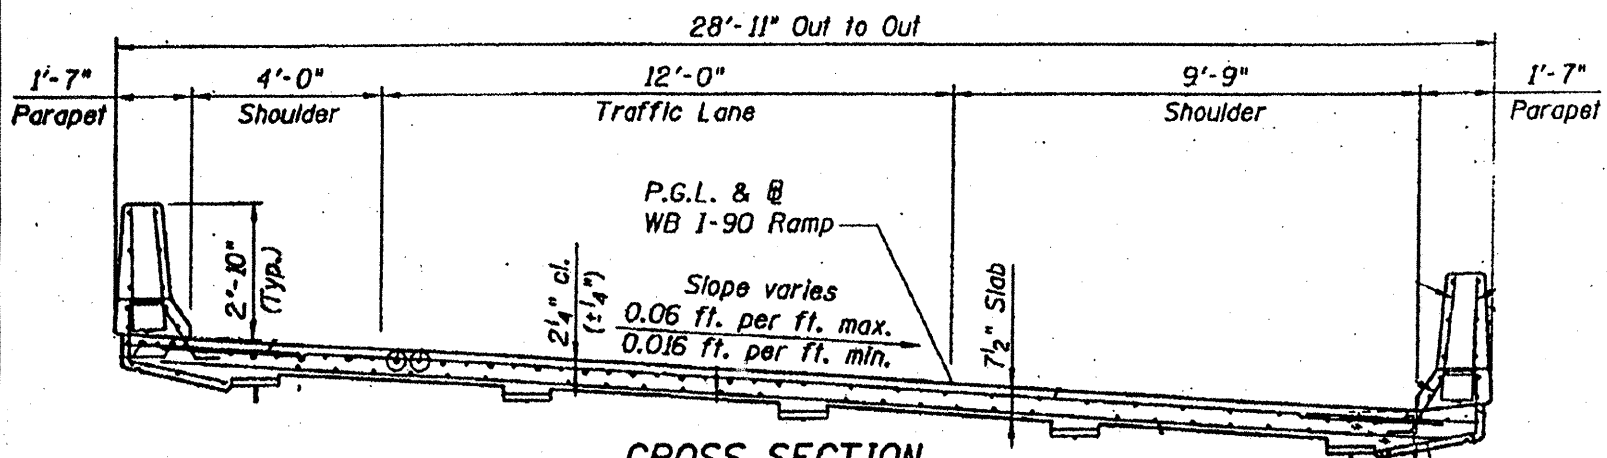

CROSS SECTION

Looking West
(Dimensions Measured Radially)

FOR
INFORMATION
ONLY

ILLINOIS DEPARTMENT OF
TRANSPORTATION

EXISTING PLANS & CROSS SECTION
LOCATION 23 (SN 016-2839)
I-90 WB SKYWAY OVER I-90/94
SHEET 1 OF 1