



<b>ROUTE</b> VARIOUS	<b>SECTION</b> 2011-050-1	<b>COUNTY</b> COOK	<b>TOTAL SHEETS</b> 69	<b>SHEET NUMBER</b> 40
-------------------------	------------------------------	-----------------------	---------------------------	---------------------------

CONTRACT NO. 60P60

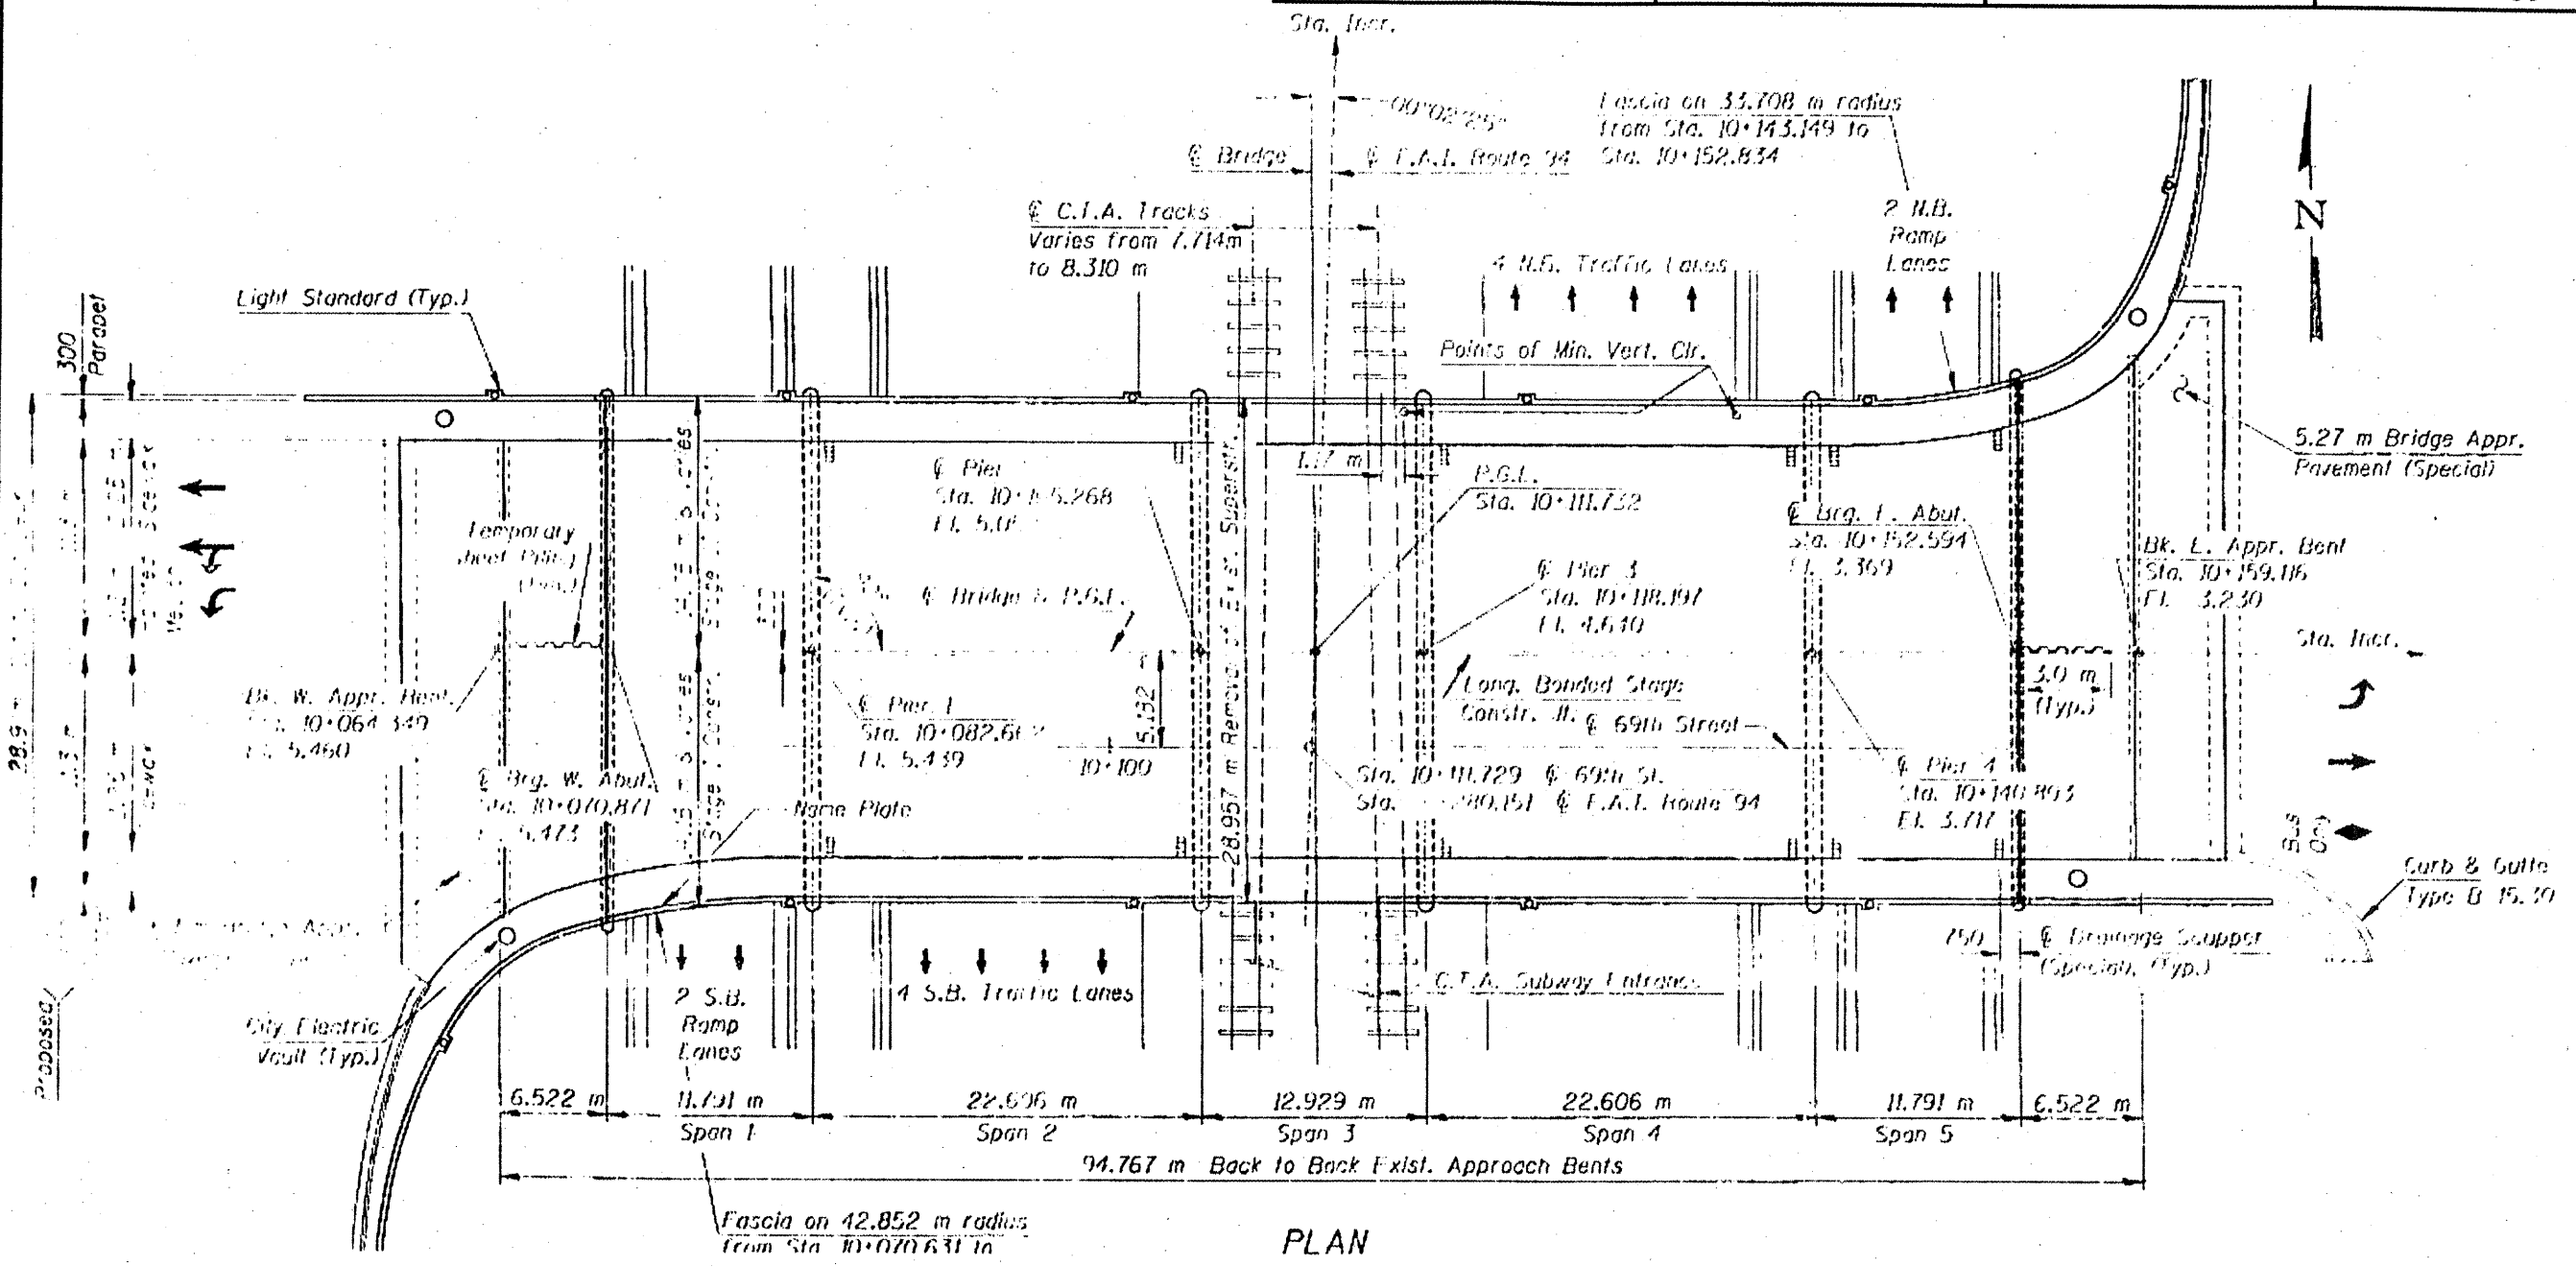

PLAN

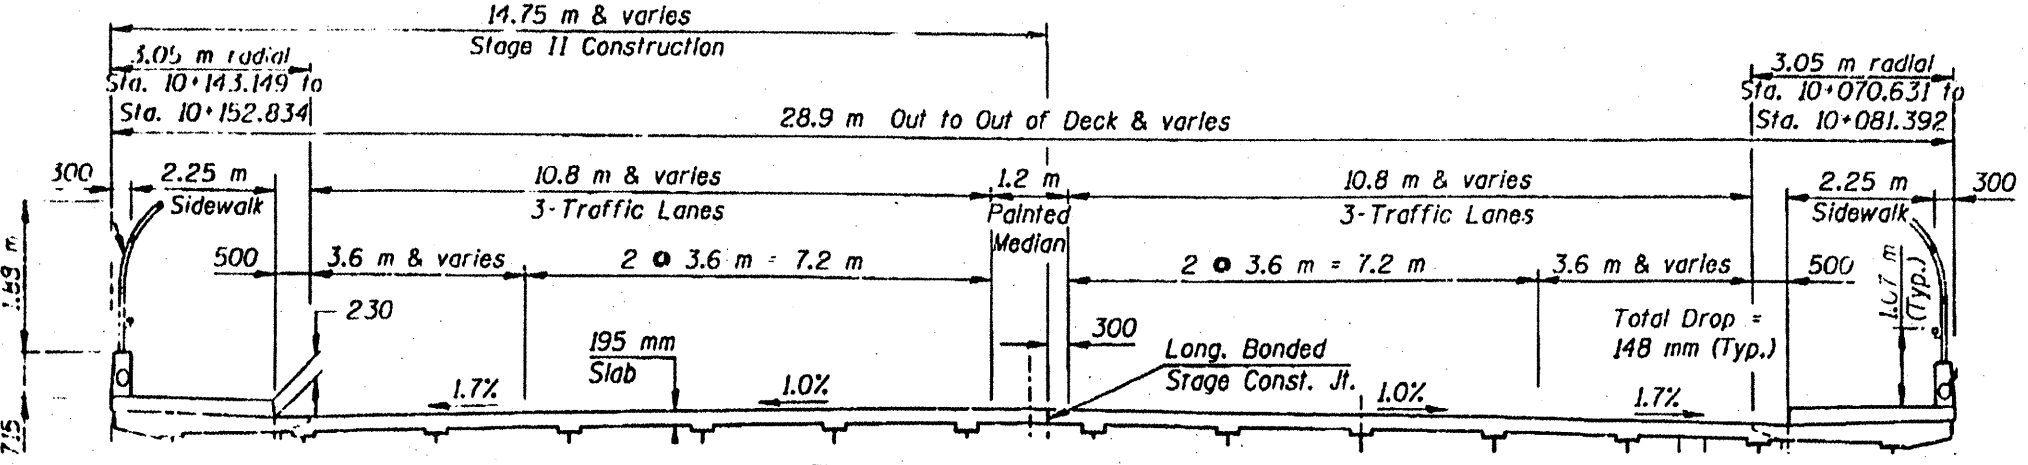

TYPICAL CROSS SECTION  
LOOKING EAST

**FOR  
INFORMATION  
ONLY**

ILLINOIS DEPARTMENT OF  
TRANSPORTATION  
  
EXISTING PLANS & CROSS SECTION  
LOCATION 26 (SN 016-0189)  
69<sup>TH</sup> ST OVER I-94  
SHEET 1 OF 1