



|                  |                       |                |                    |                    |
|------------------|-----------------------|----------------|--------------------|--------------------|
| ROUTE<br>VARIOUS | SECTION<br>2011-050-1 | COUNTY<br>COOK | TOTAL SHEETS<br>69 | SHEET NUMBER<br>44 |
|------------------|-----------------------|----------------|--------------------|--------------------|

CONTRACT NO. 60P60

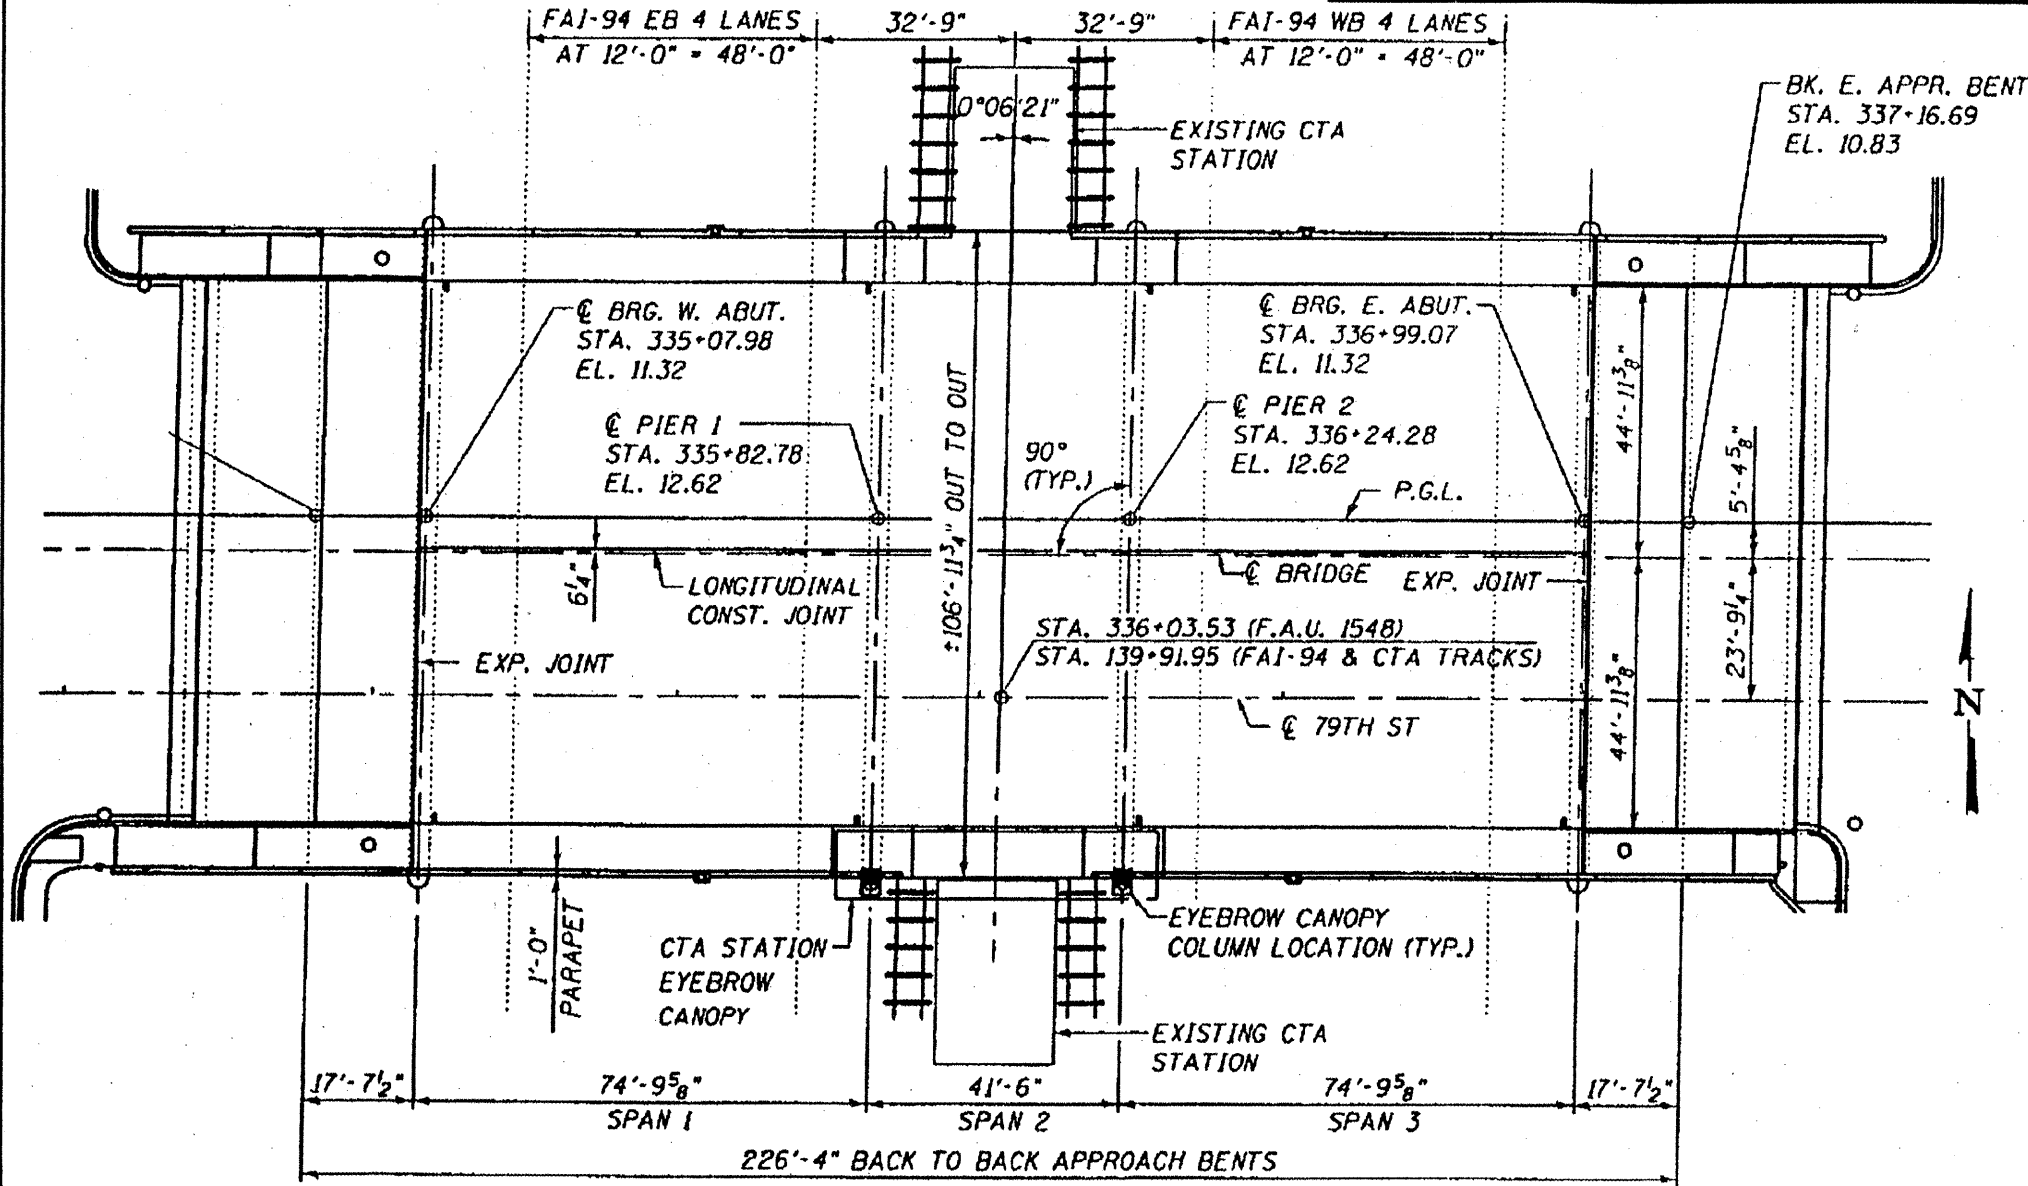

PLAN

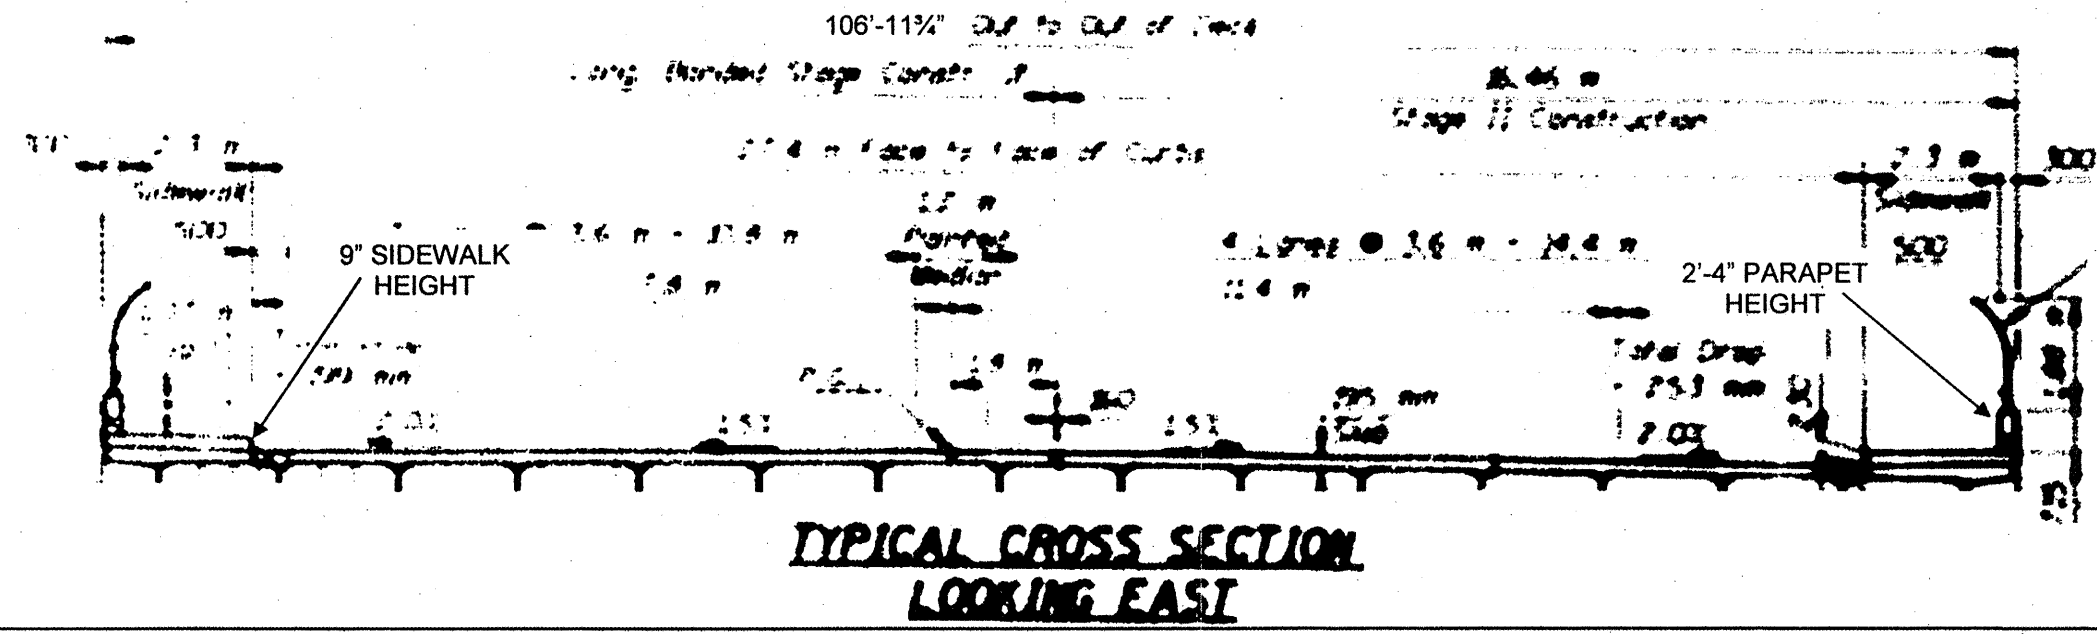

FOR  
INFORMATION  
ONLY

ILLINOIS DEPARTMENT OF  
TRANSPORTATION

EXISTING PLANS & CROSS SECTION  
LOCATION 30 (SN 016-1144)  
79<sup>TH</sup> ST OVER I-94  
SHEET 1 OF 1