



ROUTE	SECTION	COUNTY	TOTAL SHEETS	SHEET NUMBER
VARIOUS	2011-050-1	COOK	69	46

CONTRACT NO. 60P60

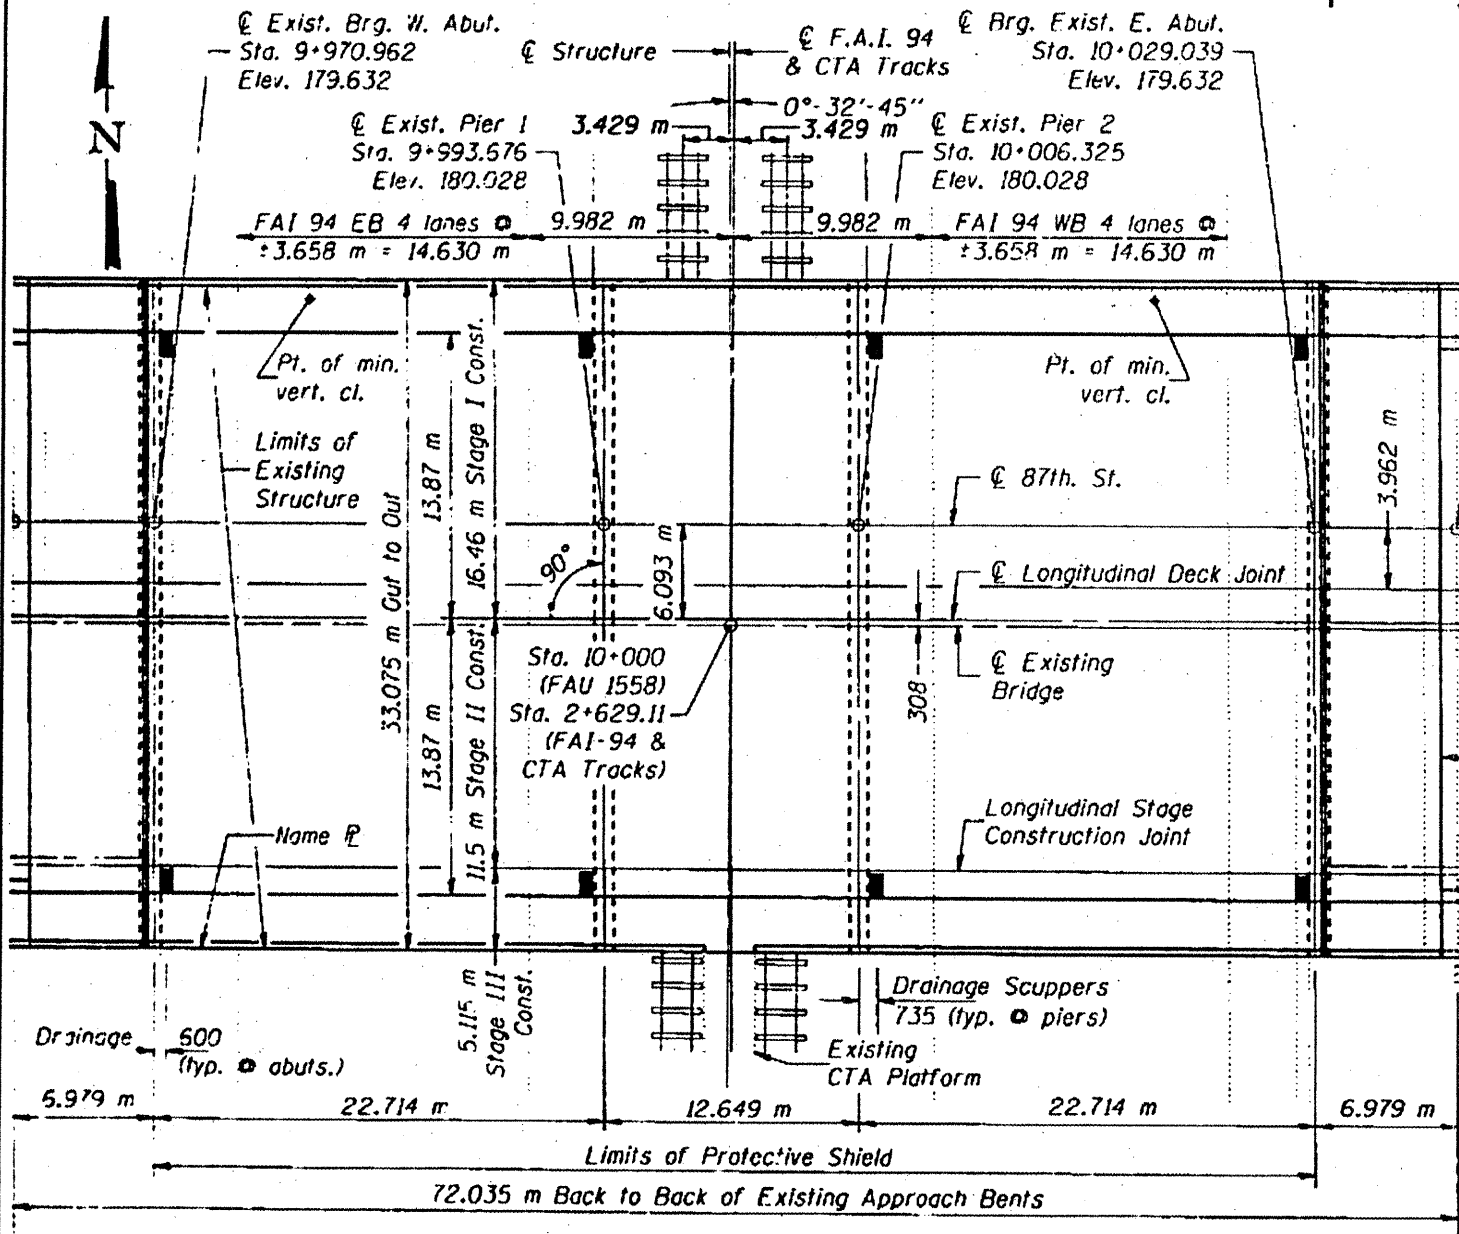

PLAN

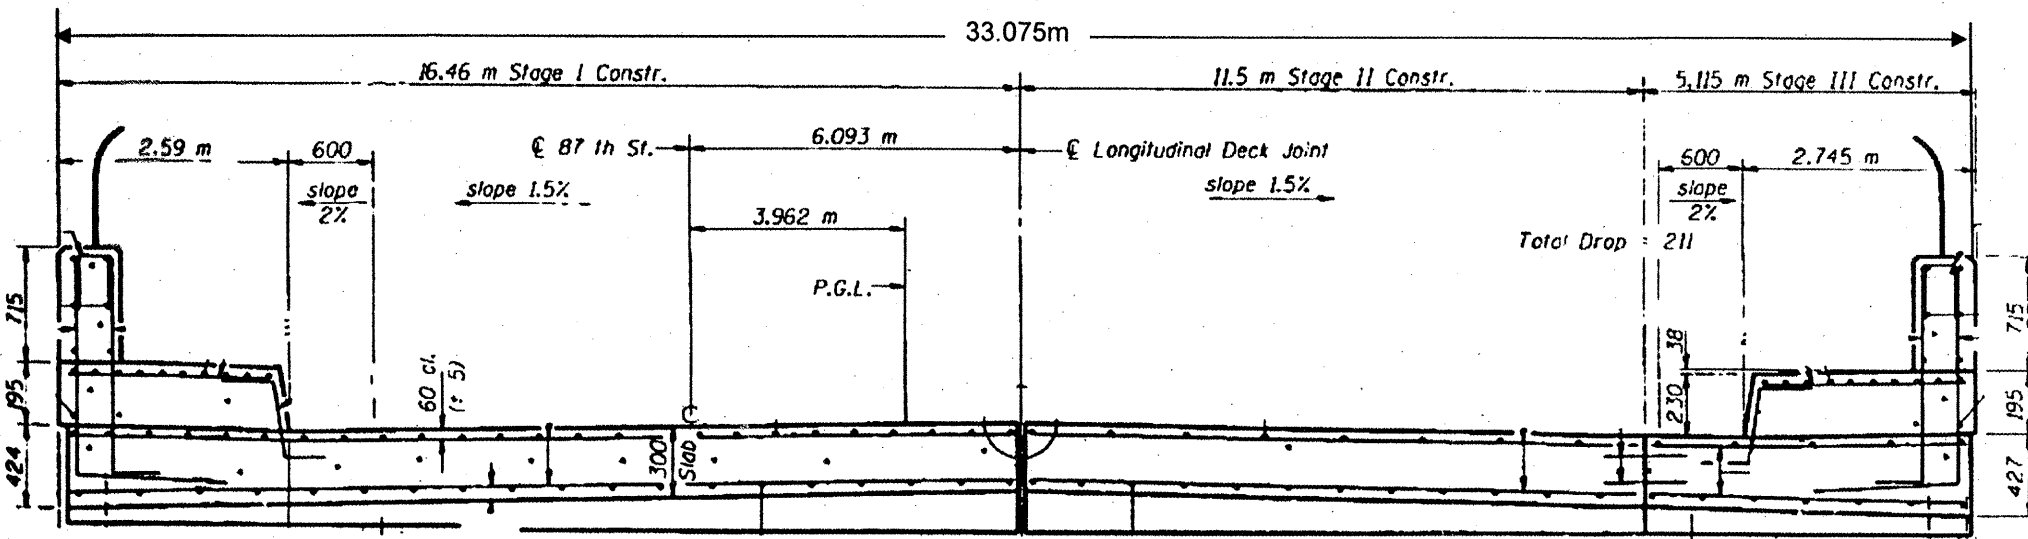

CROSS SECTION
(Looking East)

**FOR
INFORMATION
ONLY**

ILLINOIS DEPARTMENT OF
TRANSPORTATION

EXISTING PLANS & CROSS SECTION
LOCATION 32 (SN 016-1142)
87TH ST OVER I-94
SHEET 1 OF 1