



ROUTE	SECTION	COUNTY	TOTAL SHEETS	SHEET NUMBER
VARIOUS	2011-050-I	COOK	69	49

CONTRACT NO. 60P60

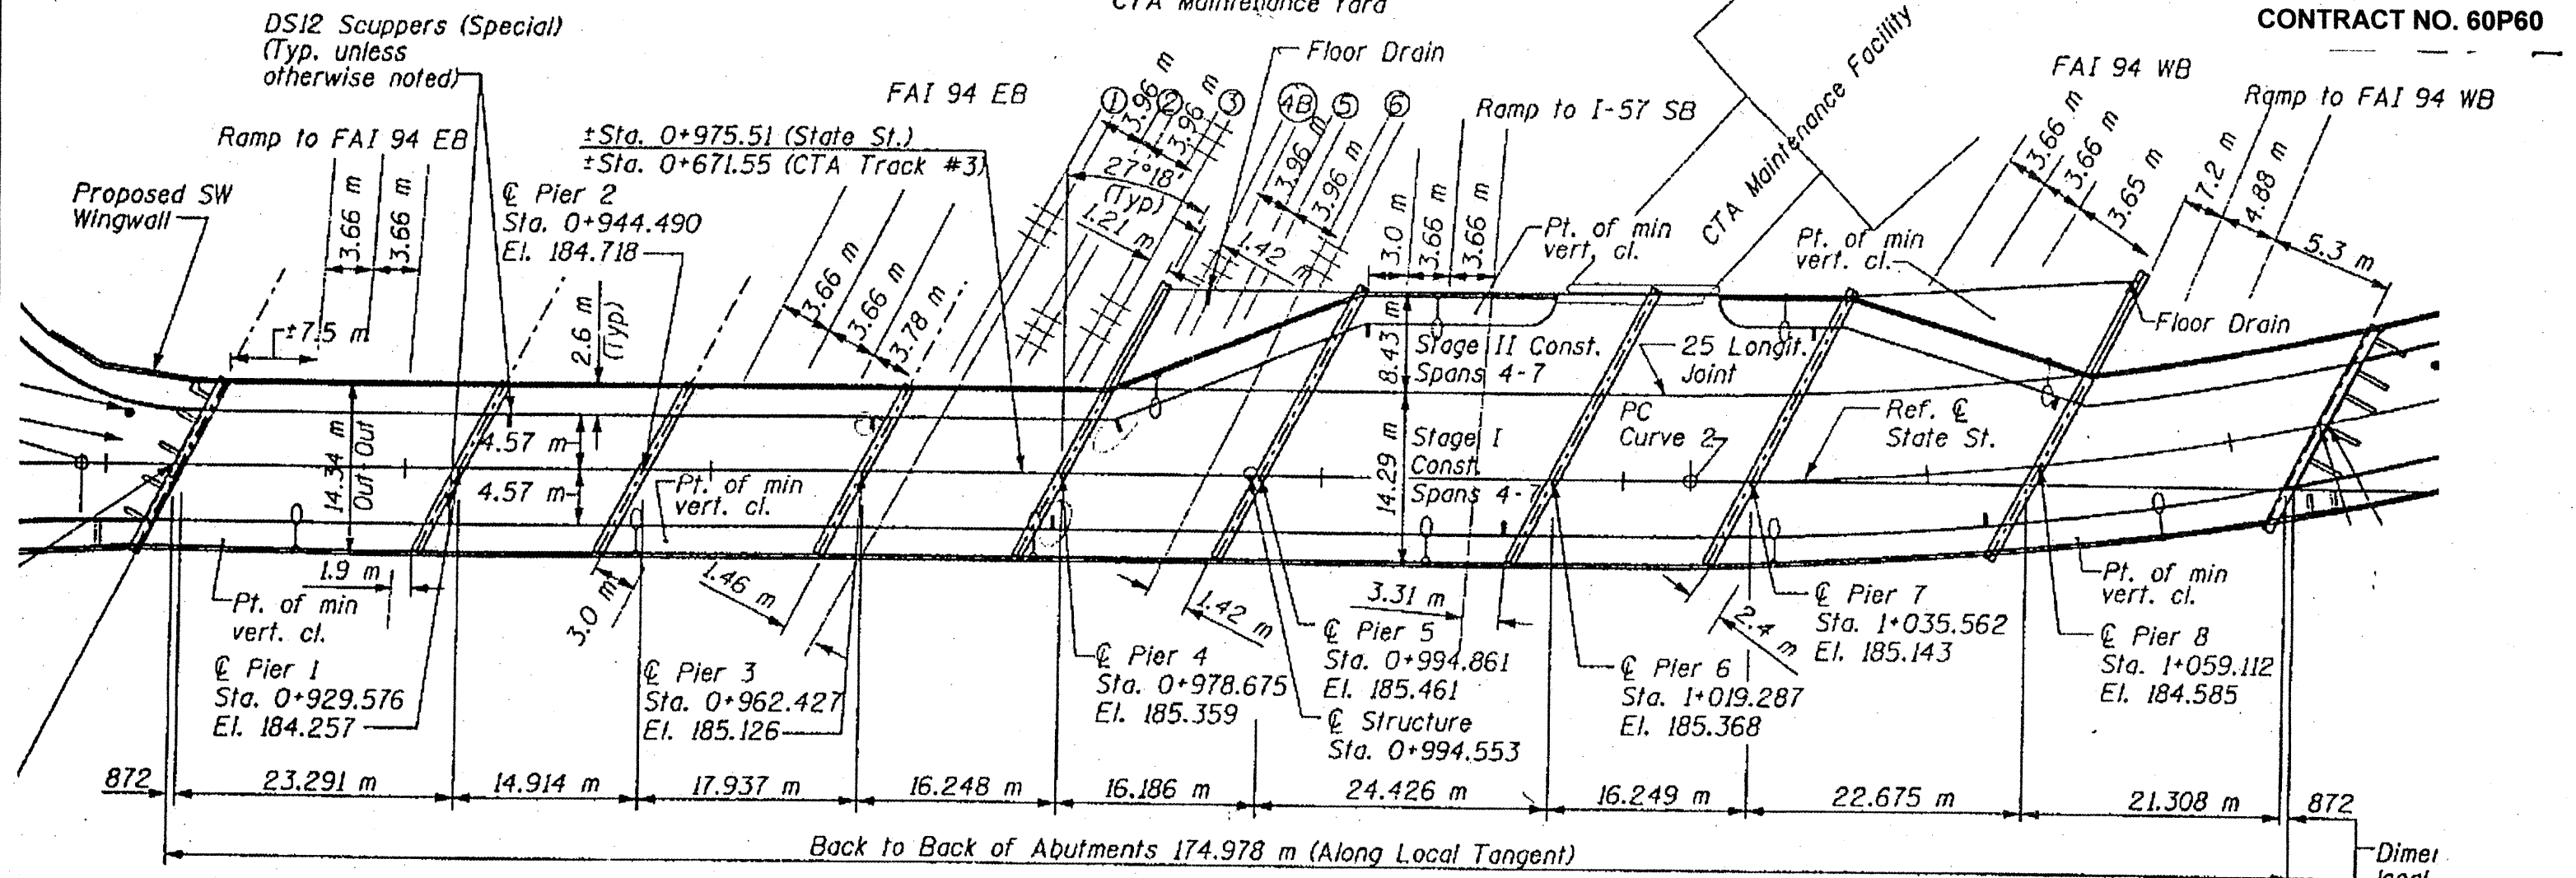

PLAN

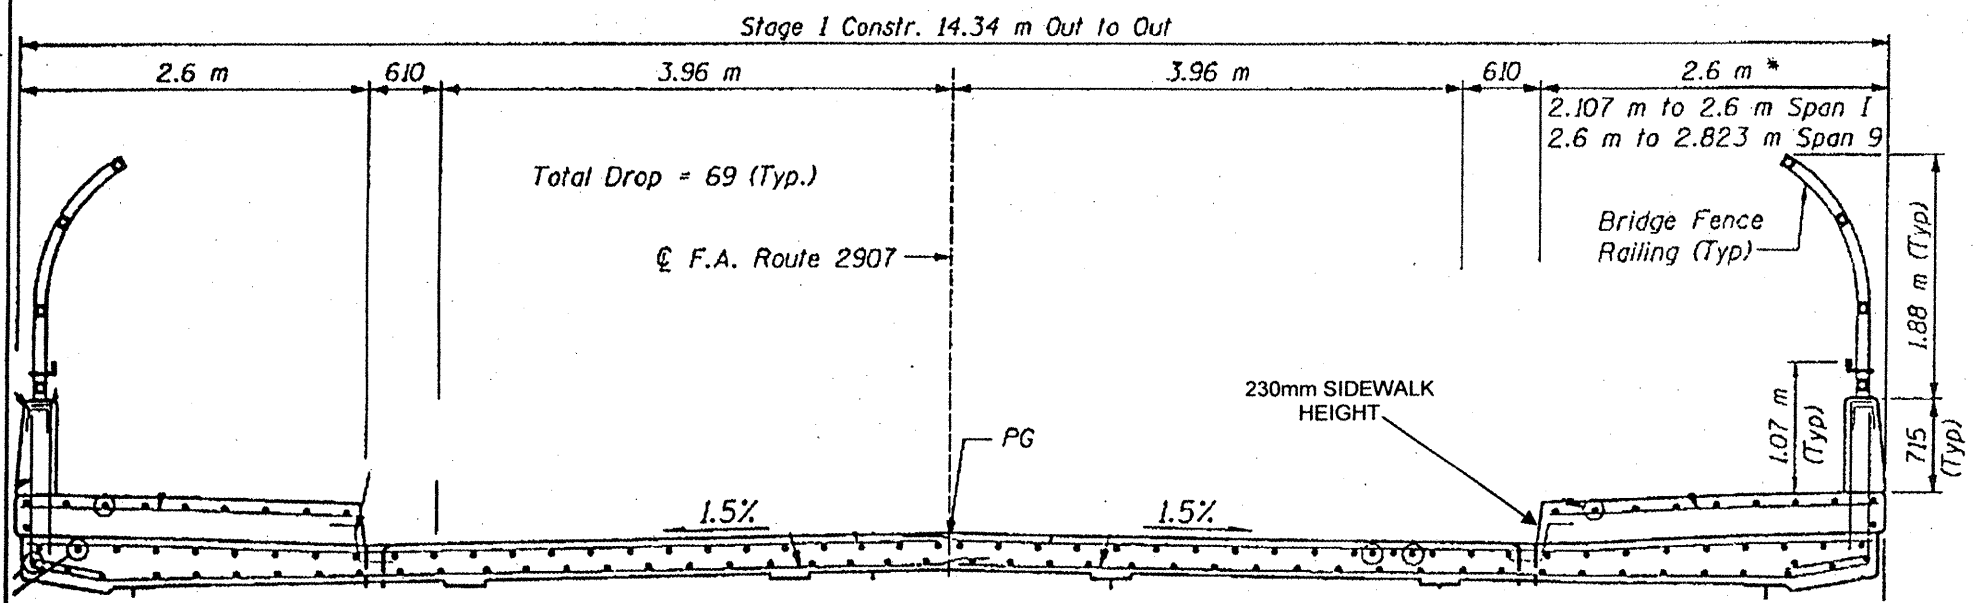

PROPOSED CROSS SECTION
Spans 1-4 and 9 (Looking North)

FOR INFORMATION ONLY

ILLINOIS DEPARTMENT OF TRANSPORTATION
 EXISTING PLANS & CROSS SECTION
 LOCATION 35 (SN 016-2041)
 STATE ST OVER I-94 BISHOP FORD
 SHEET 1 OF 1