
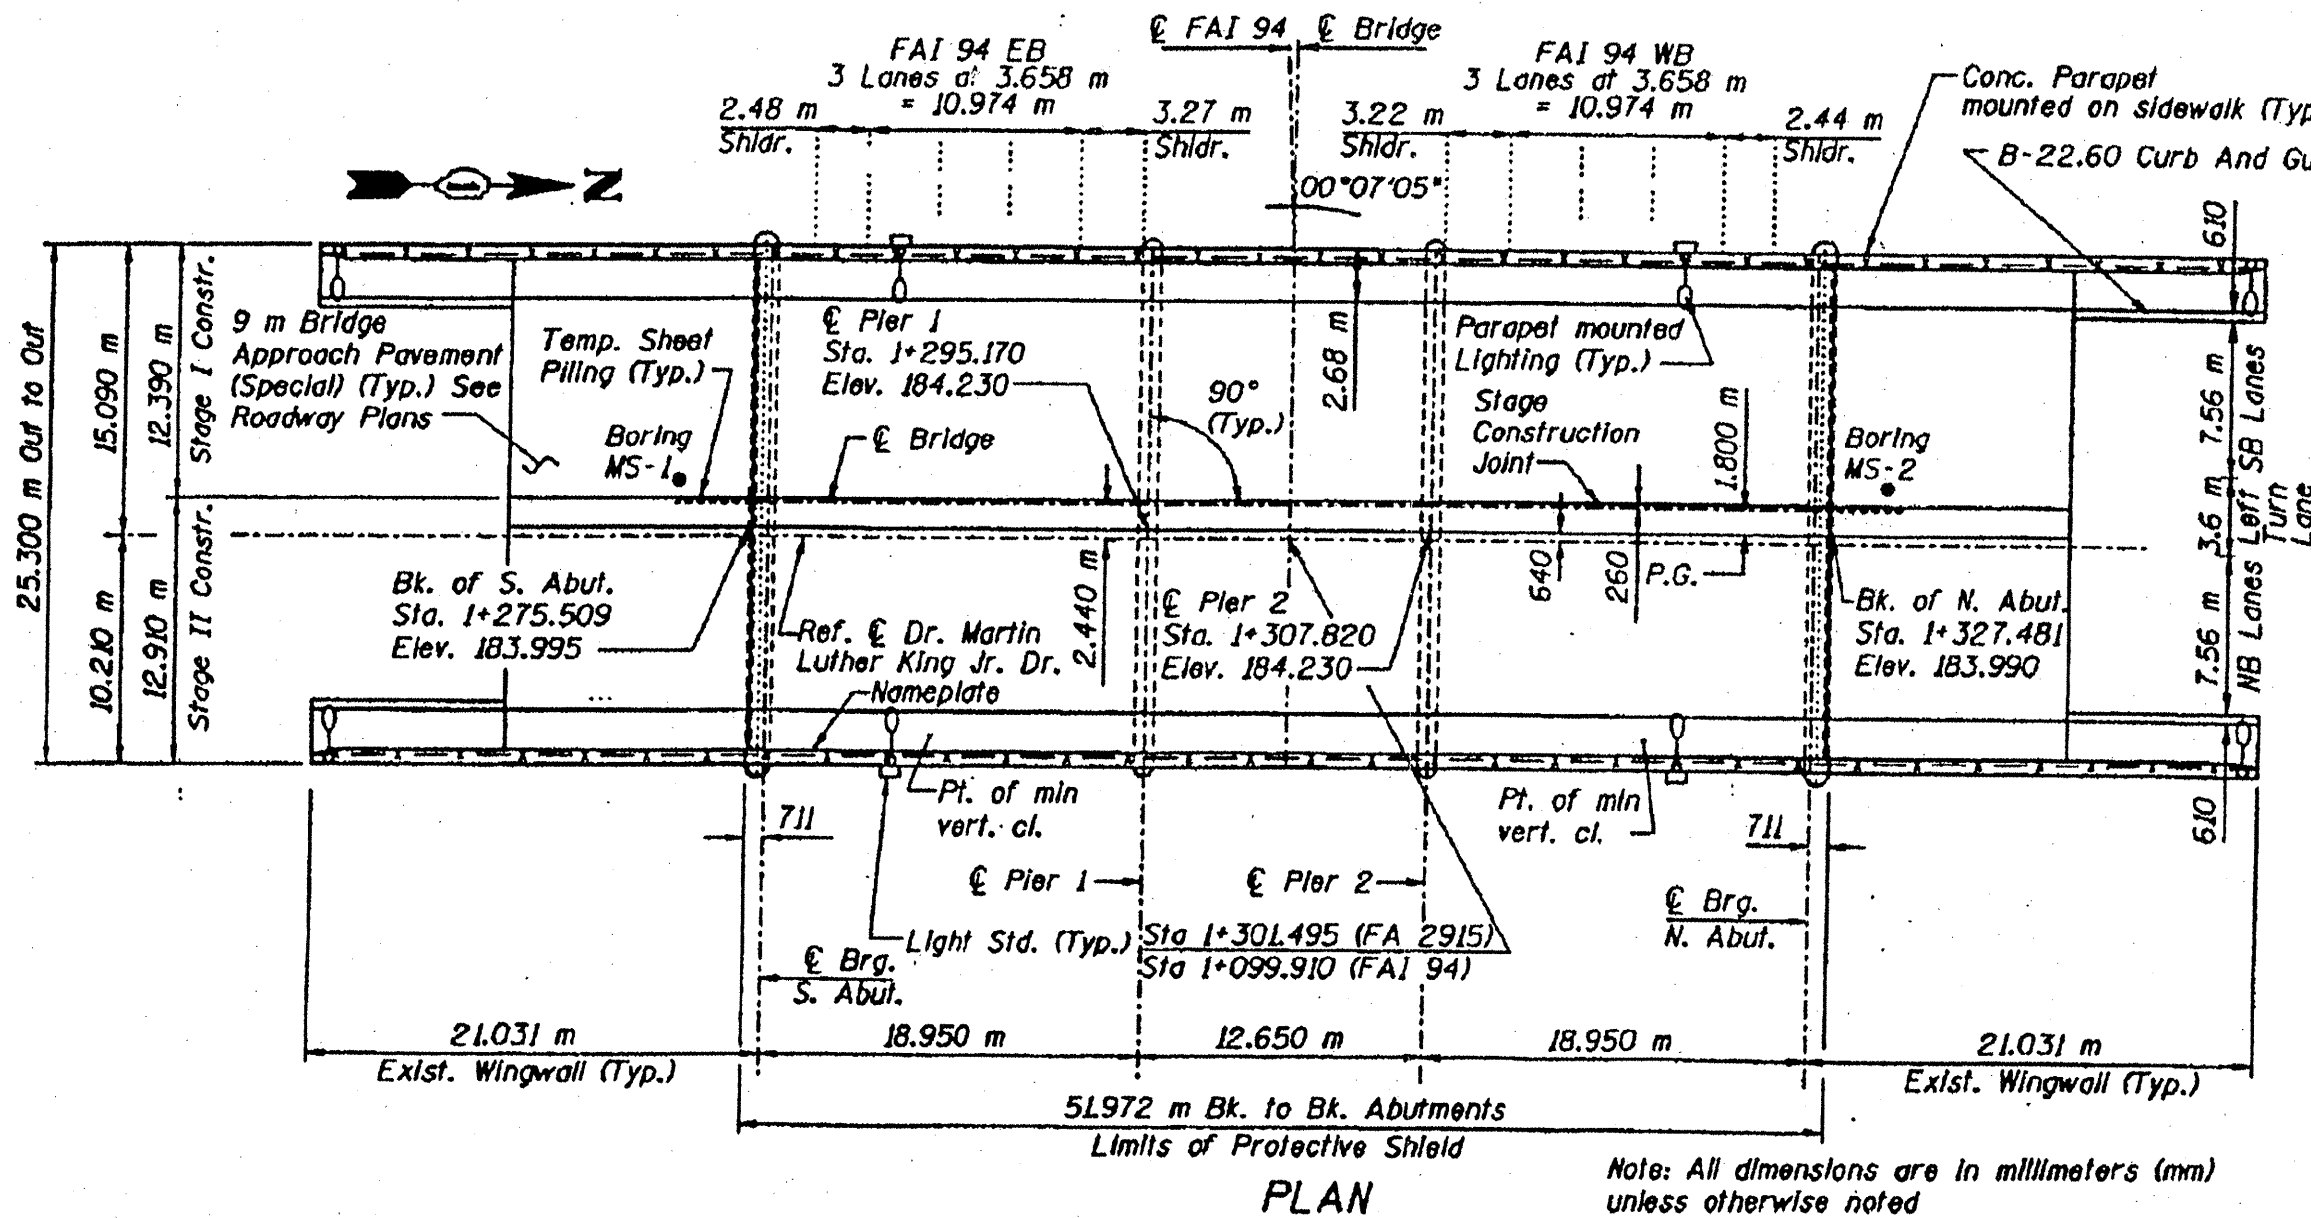


ROUTE VARIOUS	SECTION 2011-050-1	COUNTY COOK	TOTAL SHEETS 69	SHEET NUMBER 51
------------------	-----------------------	----------------	-----------------------	-----------------------

CONTRACT NO. 60P60

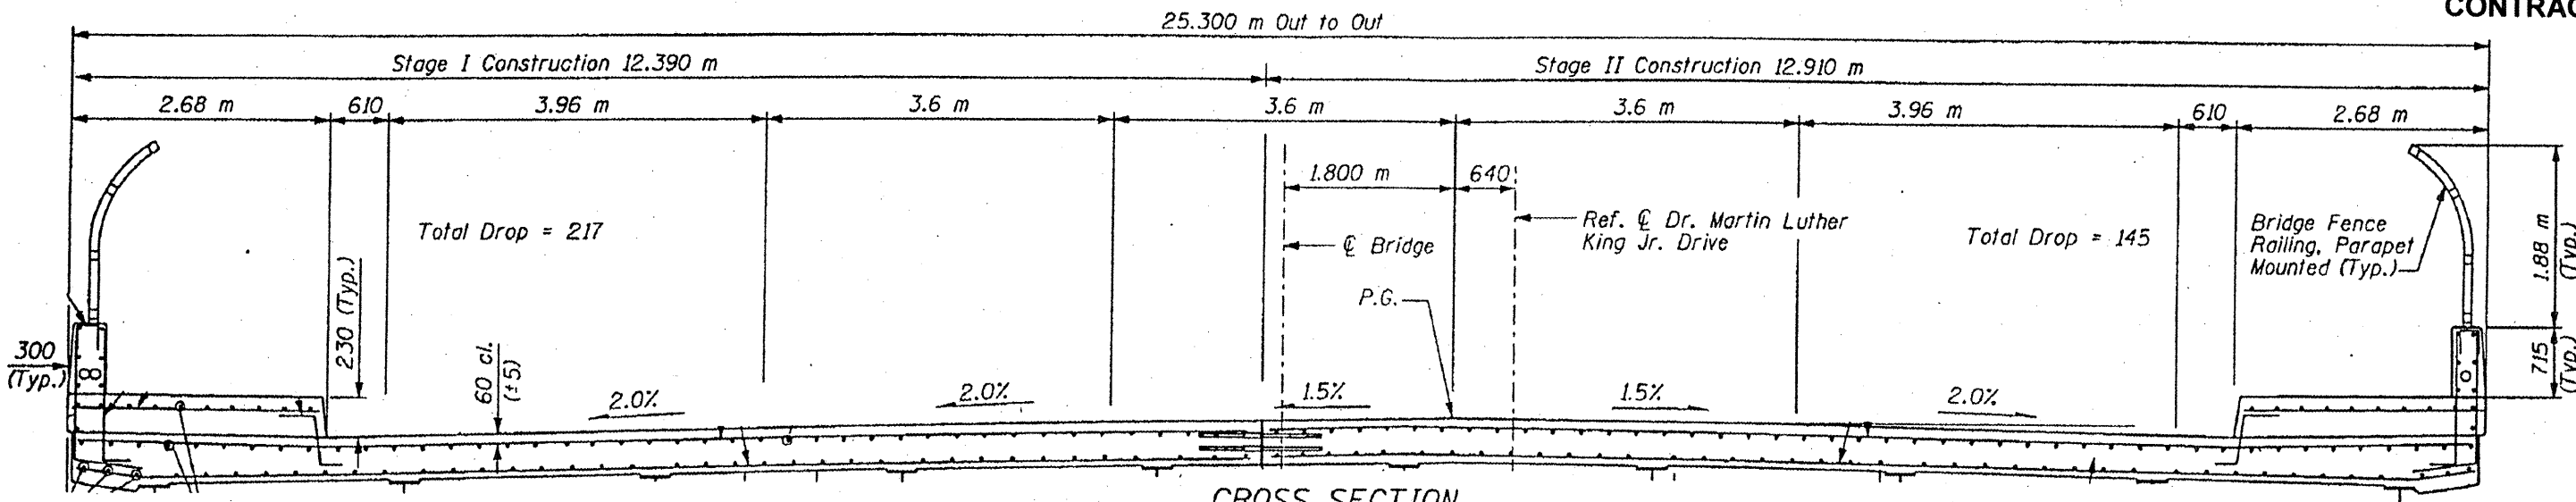

**FOR
INFORMATION
ONLY**

ILLINOIS DEPARTMENT OF
TRANSPORTATION

EXISTING PLANS & CROSS SECTION
LOCATION 37 (SN 016-2120)
MARTIN LUTHER KING JR DR OVER I-94
SHEET 1 OF 1

Note: All dimensions are in millimeters (mm) unless otherwise noted