
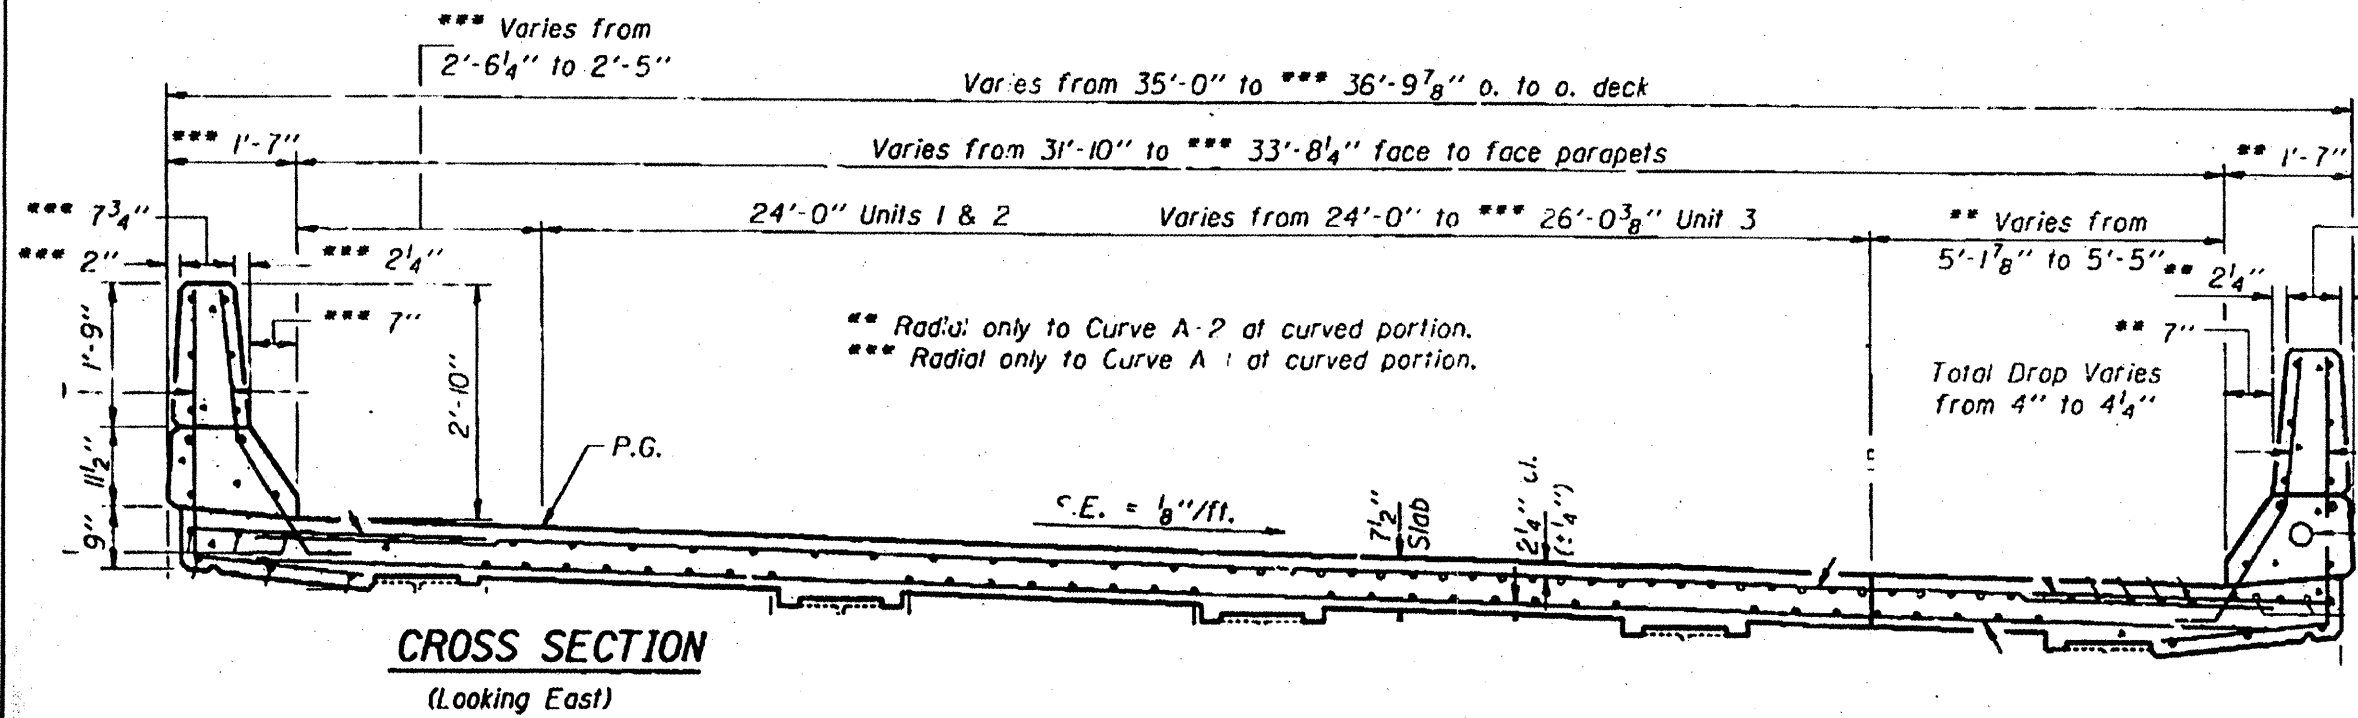


ROUTE VARIOUS	SECTION 2011-050-1	COUNTY COOK	TOTAL SHEETS 69	SHEET NUMBER 54
------------------	-----------------------	----------------	--------------------	--------------------

CONTRACT NO. 60P60

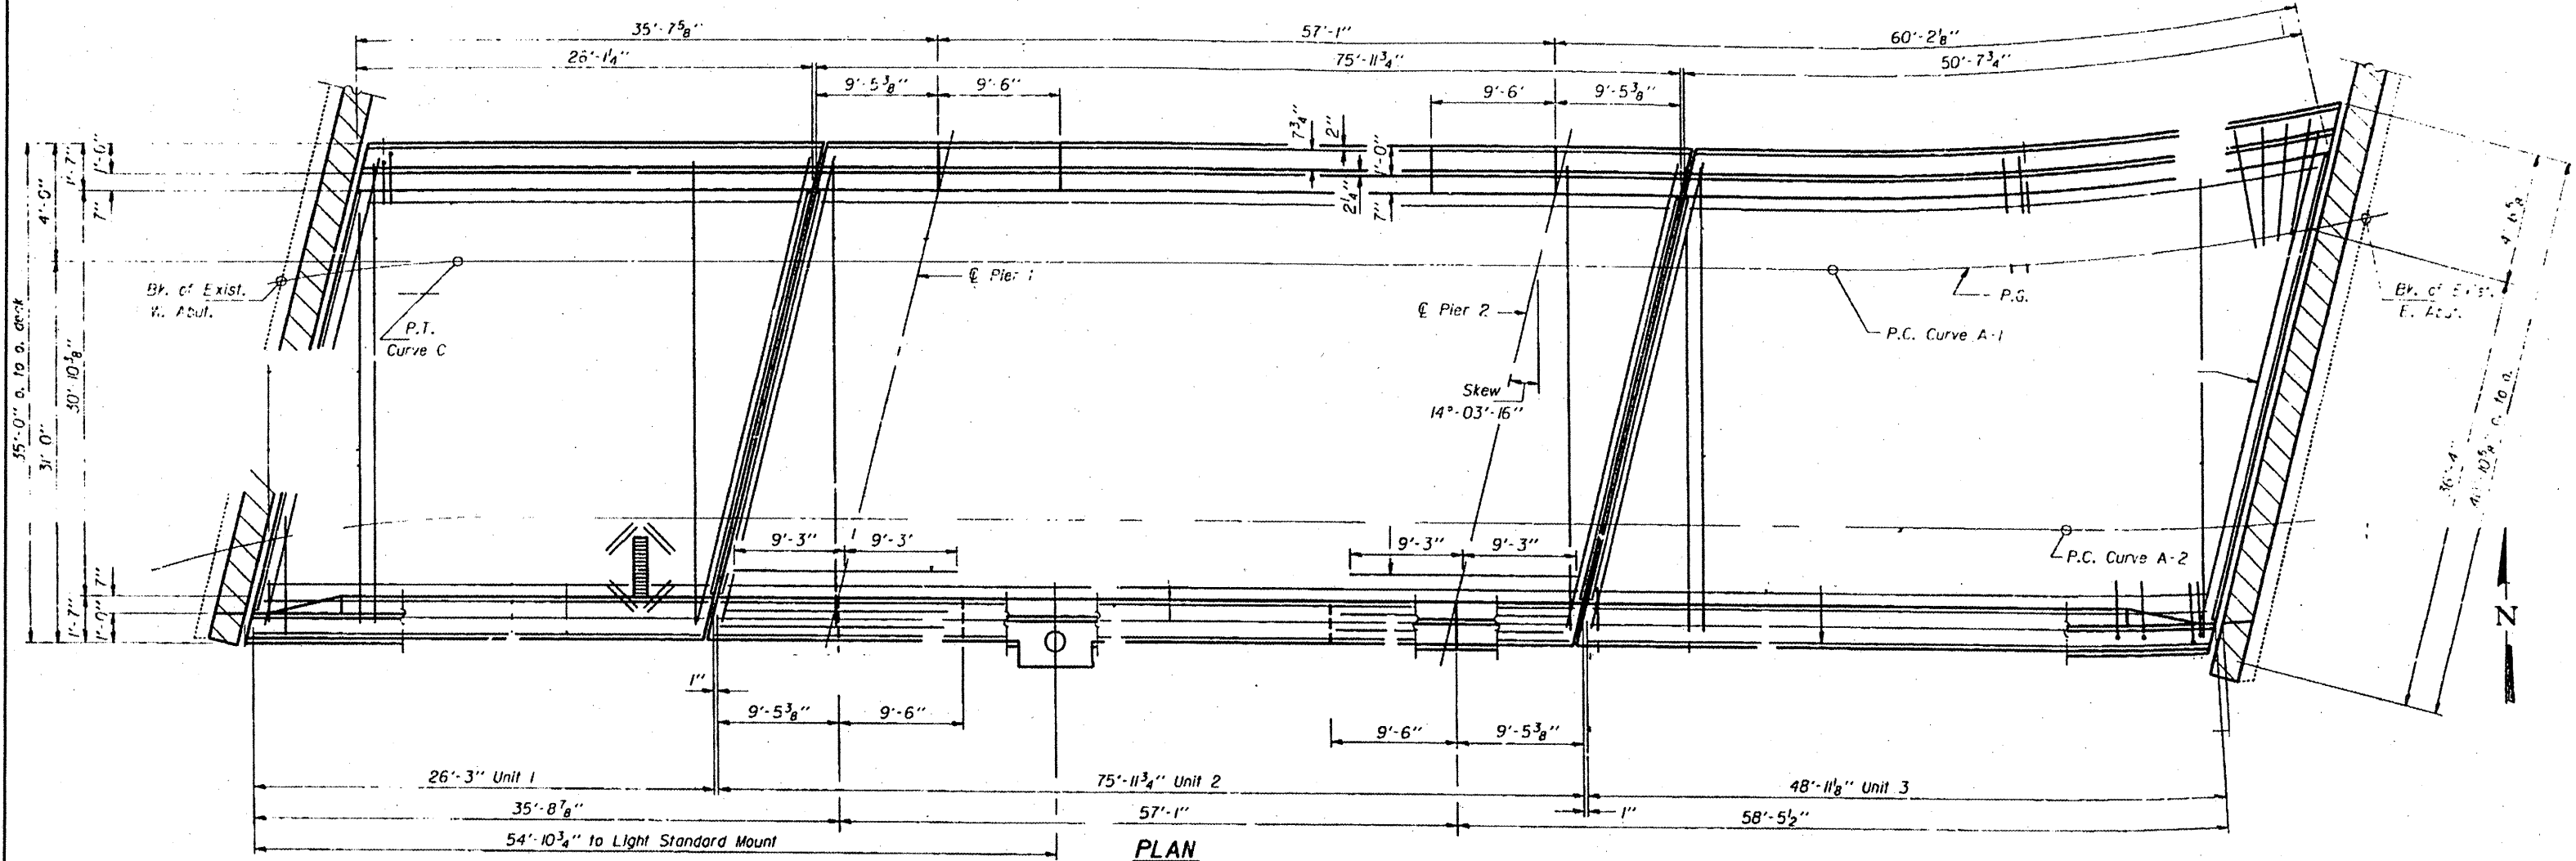

**FOR  
INFORMATION  
ONLY**

ILLINOIS DEPARTMENT OF  
TRANSPORTATION

EXISTING PLANS & CROSS SECTION  
LOCATION 40 (SN 016-2042)  
115<sup>TH</sup> ST EB OVER I-94 BISHOP FORD  
SHEET 1 OF 1