
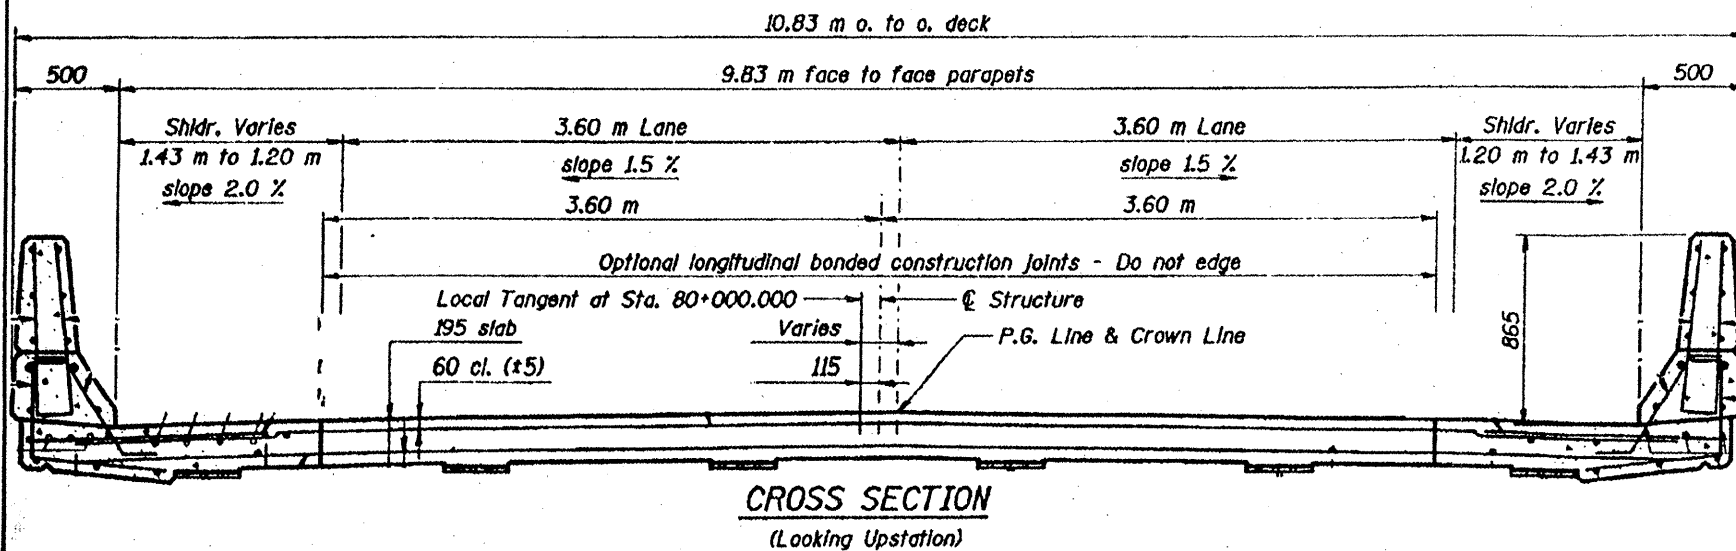


ROUTE	SECTION	COUNTY	TOTAL SHEETS	SHEET NUMBER
VARIOUS	2011-050-I	COOK	69	62

CONTRACT NO. 60P60

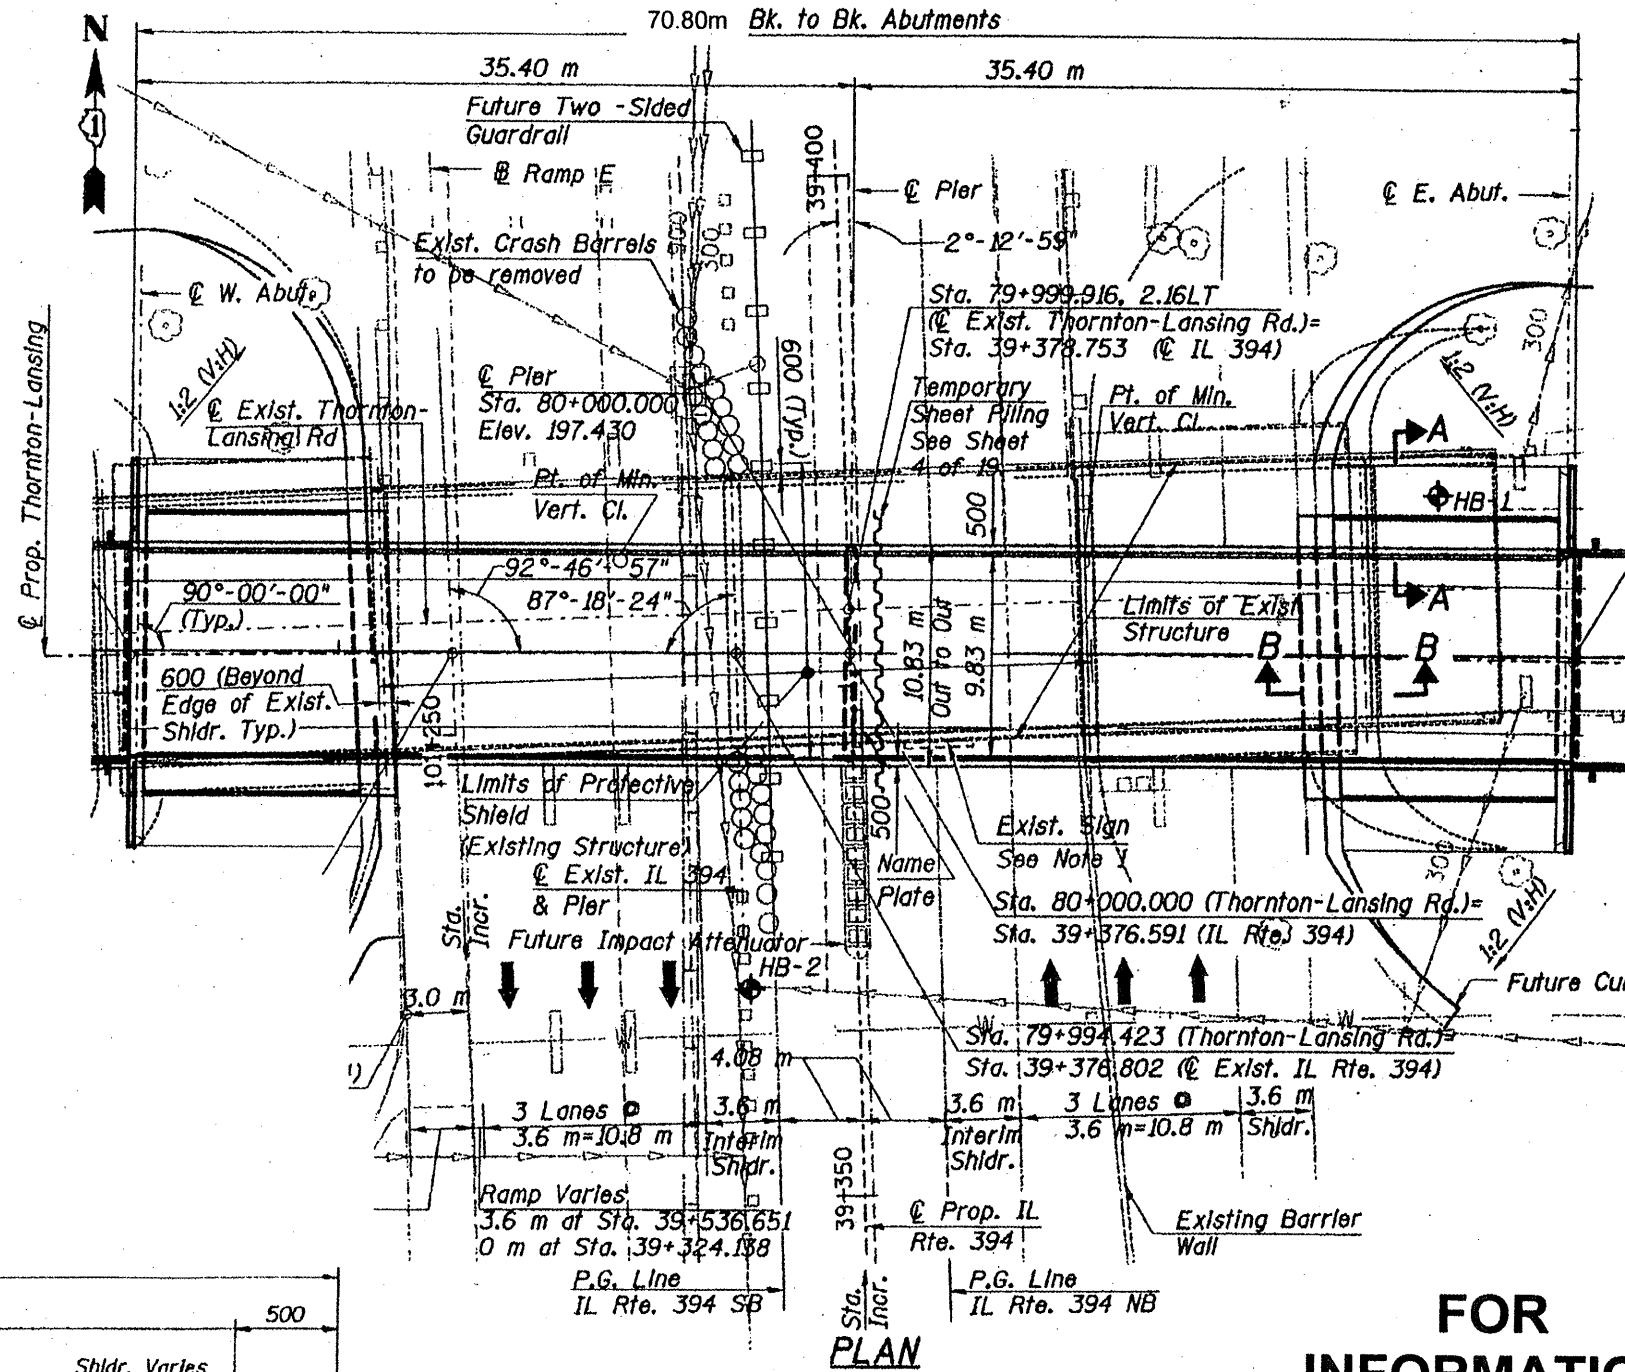

FOR INFORMATION ONLY

ILLINOIS DEPARTMENT OF TRANSPORTATION

EXISTING PLANS & CROSS SECTION
LOCATION 48 (SN 016-2799)
THORNTON-LANSING RD OVER IL 394
SHEET 1 OF 1