



ROUTE	SECTION	COUNTY	TOTAL SHEETS	SHEET NUMBER
VARIOUS	2011-050-1	COOK	69	63

CONTRACT NO. 60P60

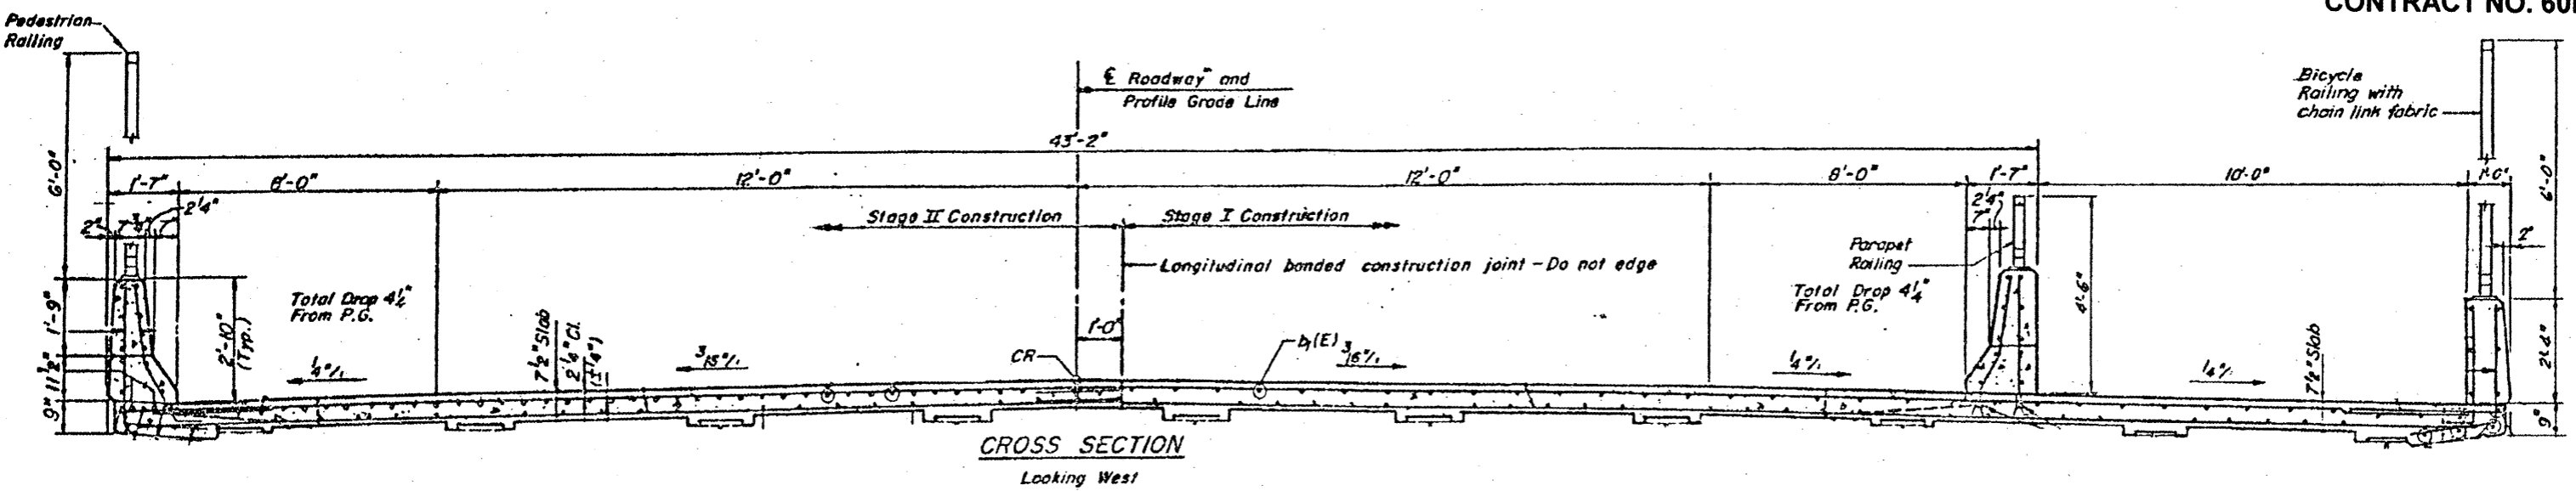

CROSS SECTION
Looking West

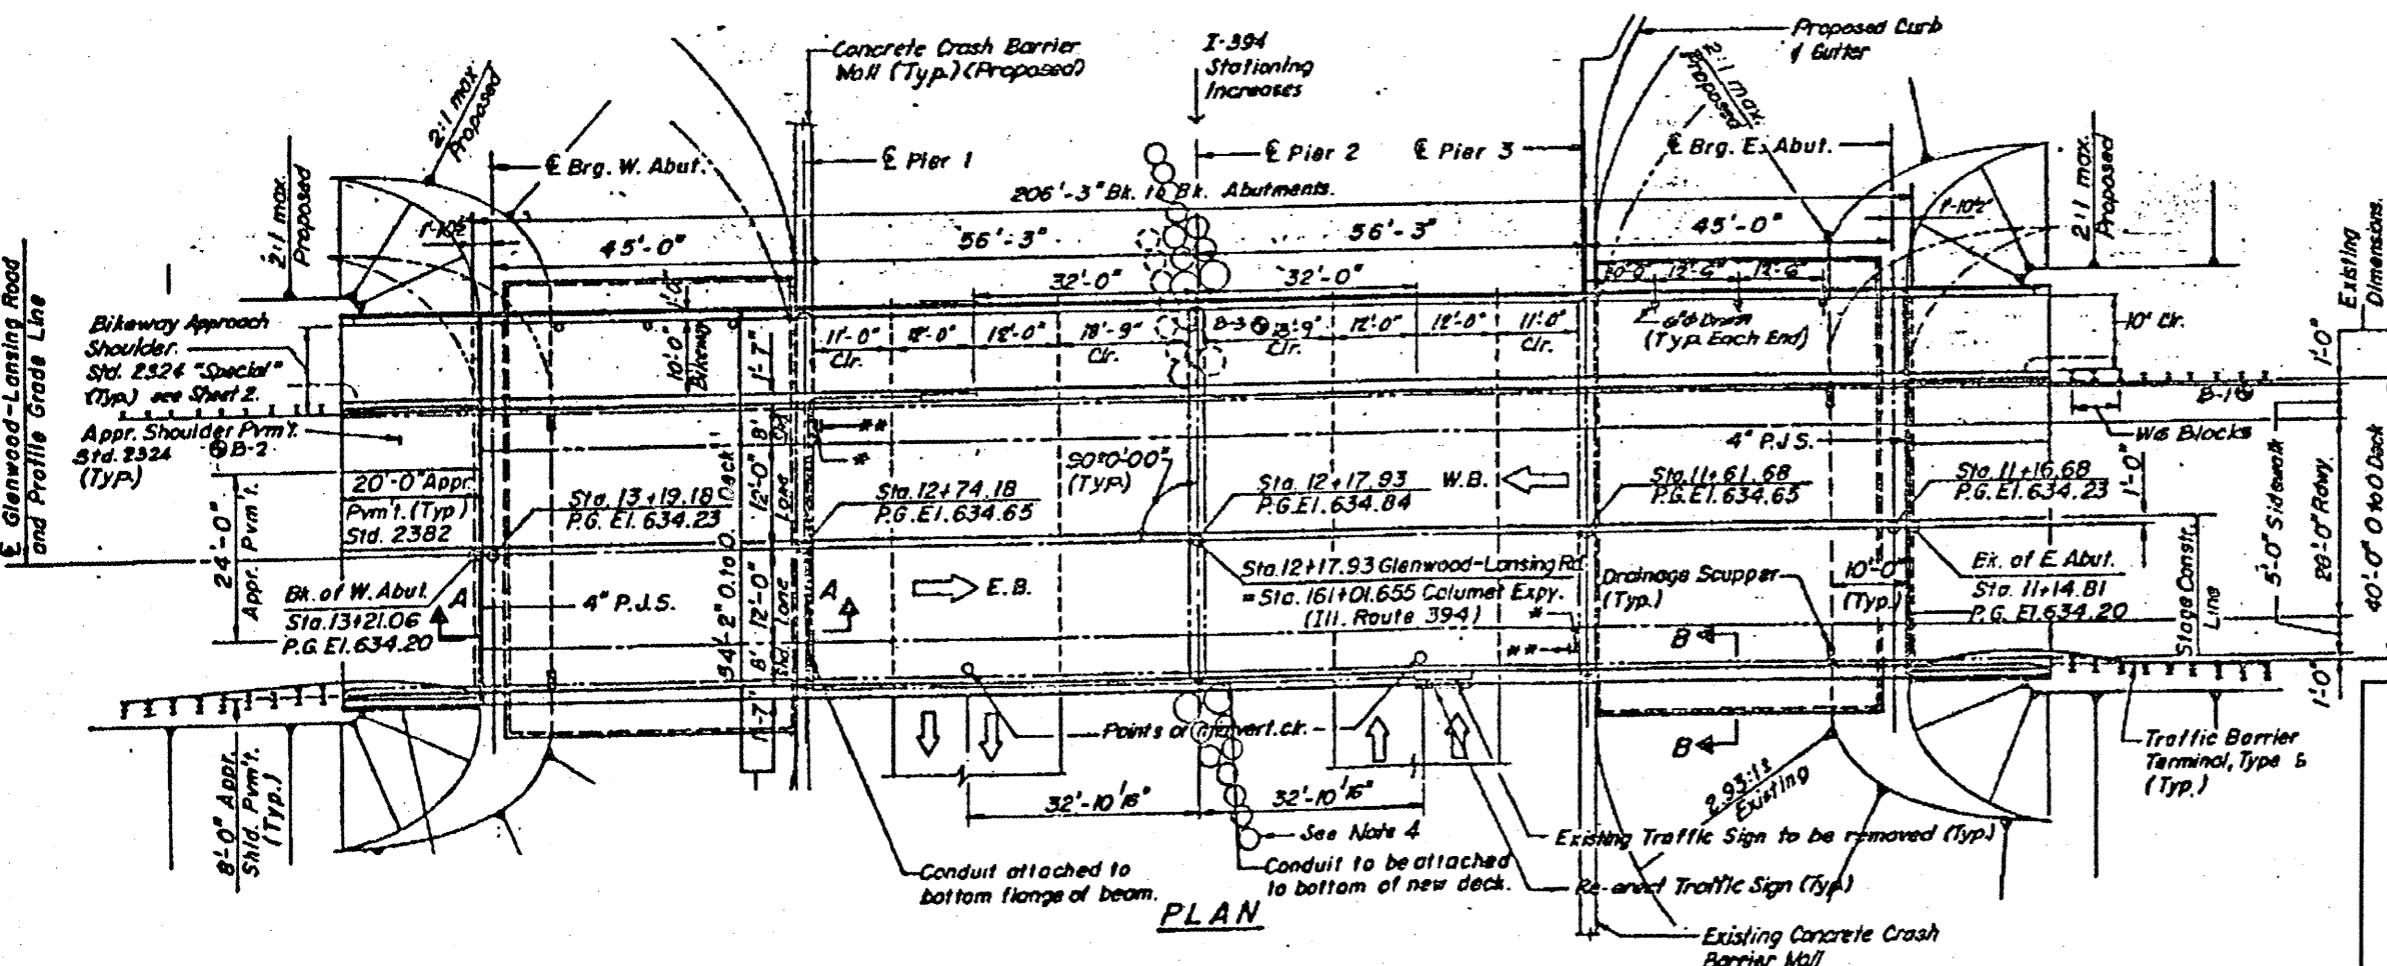

PLAN

**FOR
INFORMATION
ONLY**

ILLINOIS DEPARTMENT OF
TRANSPORTATION
EXISTING PLANS & CROSS SECTION
LOCATION 49 (SN 016-0918)
GLENWOOD-LANSING RD OVER IL 394
SHEET 1 OF 1