

W20-3-4848

RAMP CLOSED AHEAD

DETOUR AHEAD

WEST M3-4-2412

W20-2-4848

INTERSTATE M1-1

INTERSTATE M1-1

①

②

DETOUR M4-8-2412

WEST M3-4-2412

INTERSTATE M1-1

INTERSTATE M1-1

← M5-1L-2115

③

DETOUR M4-8-2412

WEST M3-4-2412

INTERSTATE M1-1

INTERSTATE M1-1

← M6-1-2115

④

DETOUR M4-8-2412

WEST M3-4-2412

INTERSTATE M1-1

INTERSTATE M1-1

→ M5-1R-2115

⑤

DETOUR M4-8-2412

WEST M3-4-2412

INTERSTATE M1-1

INTERSTATE M1-1

→ M6-1-2115

⑥

DETOUR M4-8-2412

WEST M3-4-2412

INTERSTATE M1-1


INTERSTATE M1-1

↑ M6-3-2115

⑦

END DETOUR M4-8A

⑧

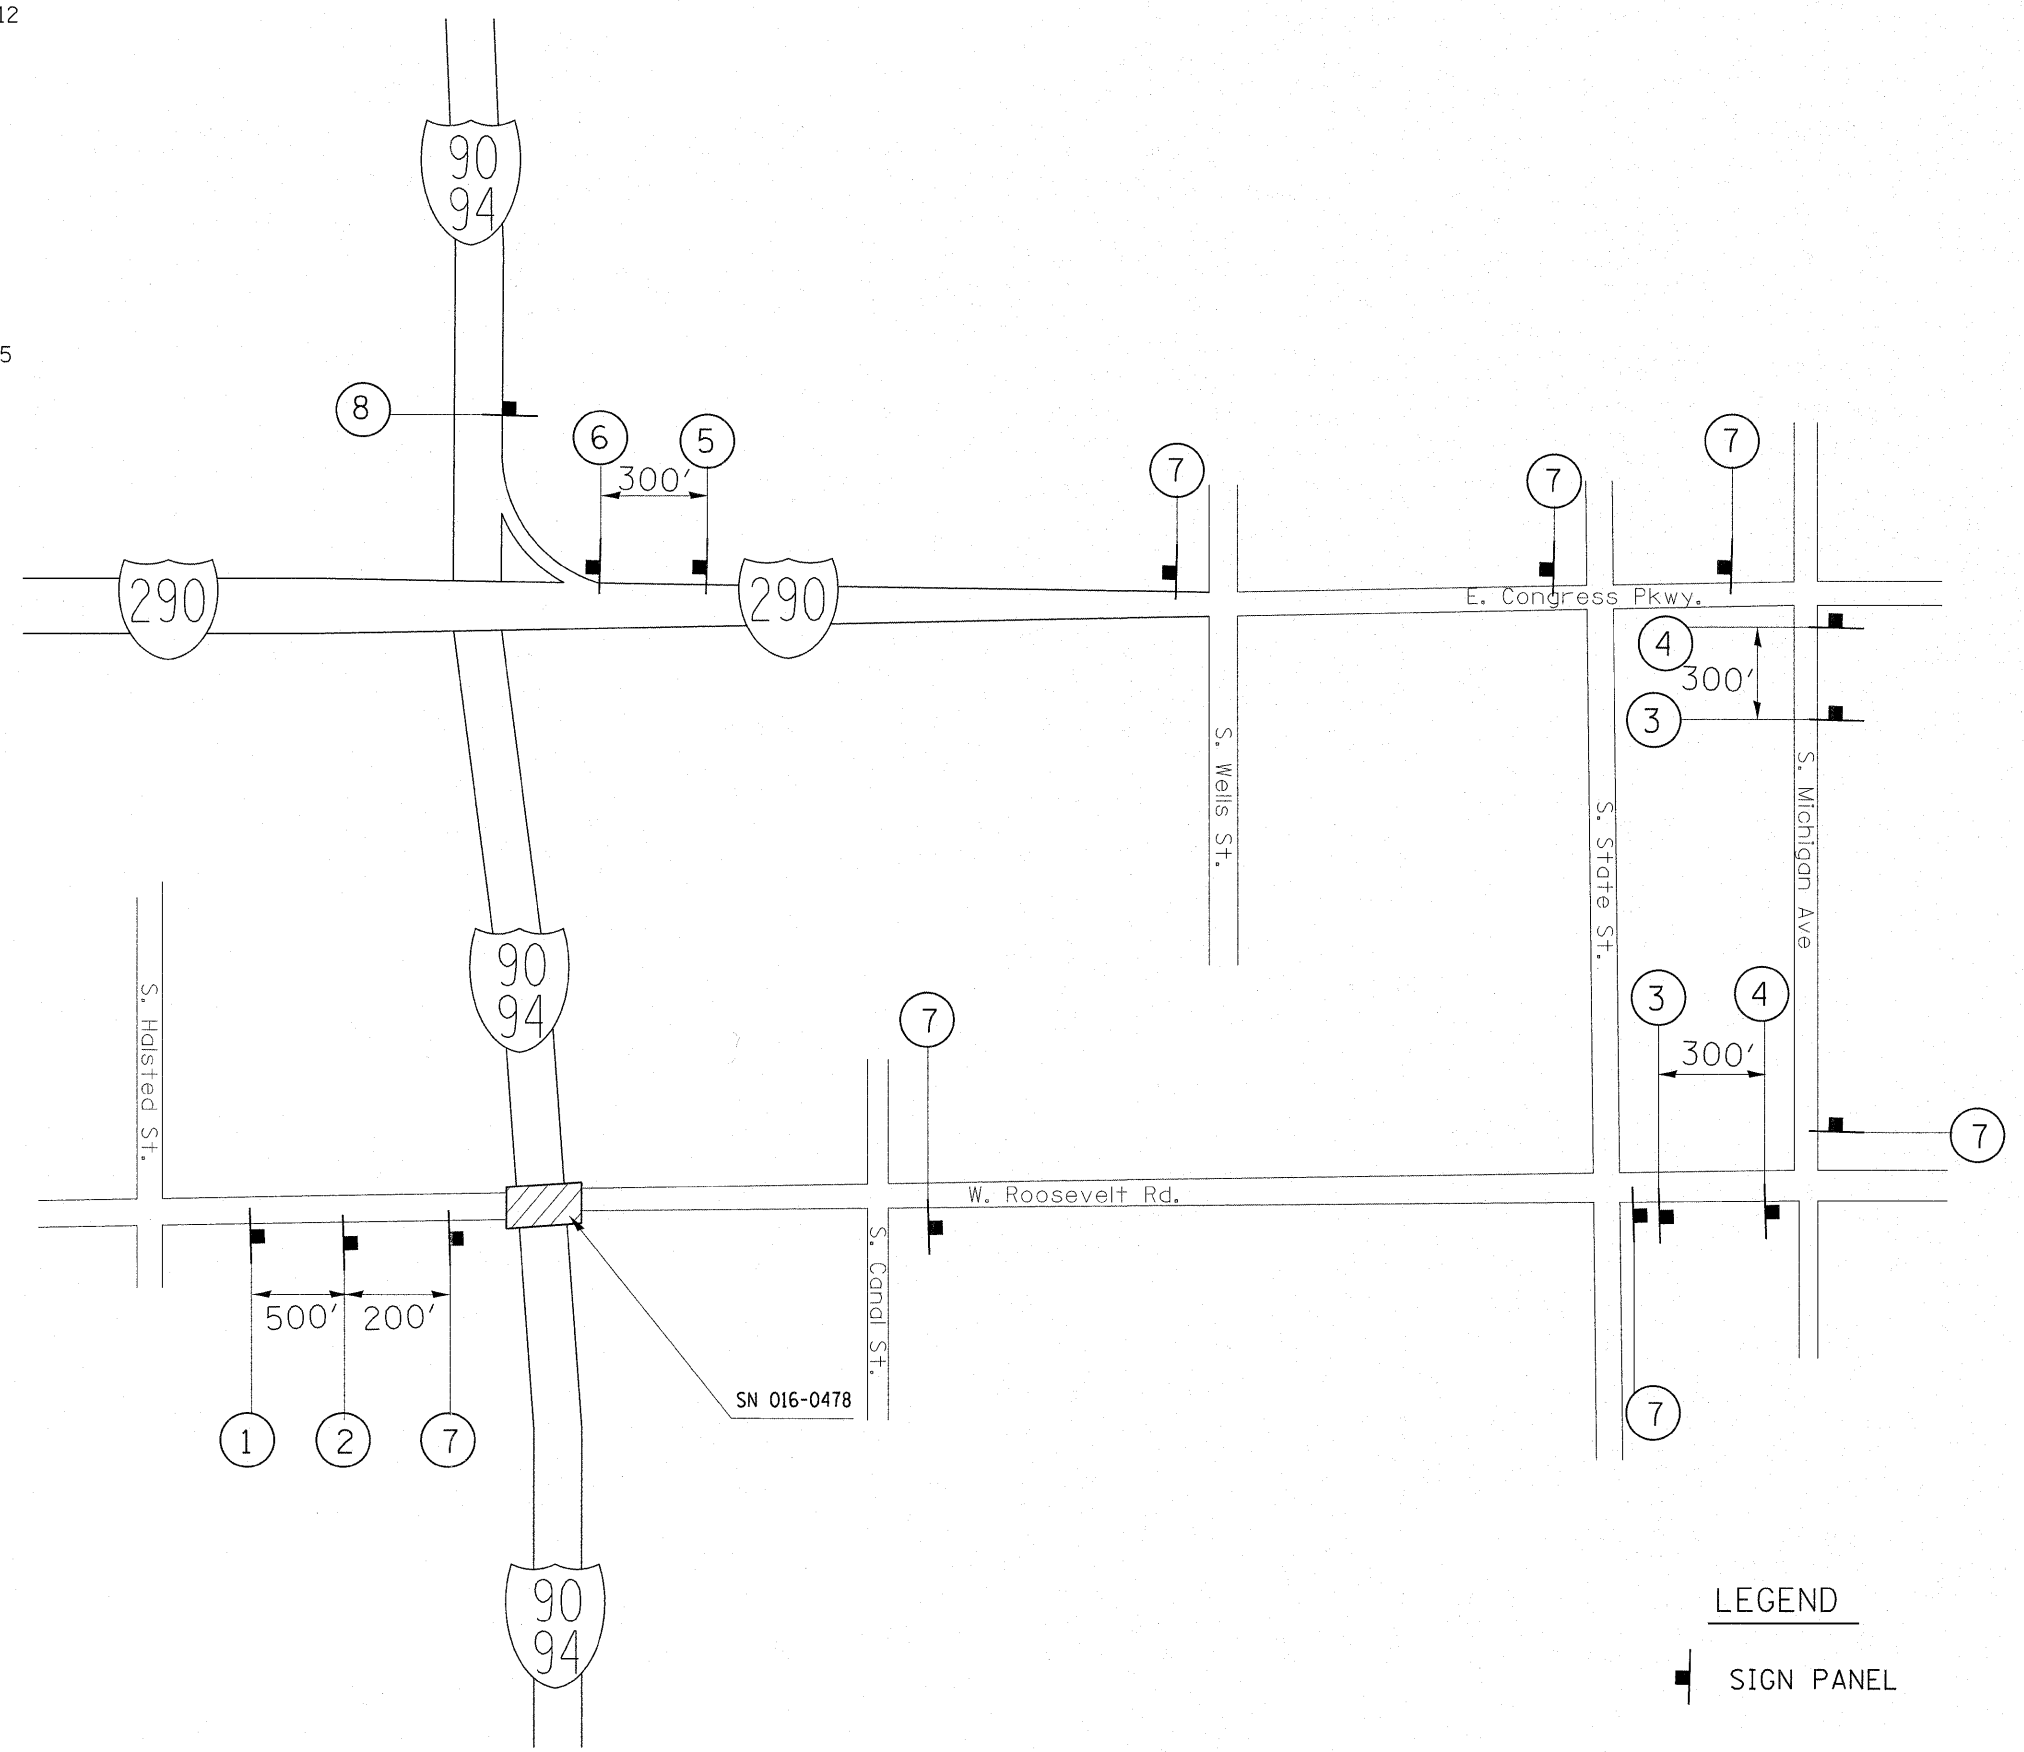

LEGEND

■ SIGN PANEL

▲ ADDED SHEET 1/10/2012 ARP

FILE NAME =	USER NAME = gorengautab	DESIGNED -	REVISED -	<b>STATE OF ILLINOIS DEPARTMENT OF TRANSPORTATION</b>	<b>I-90/94 (DAN RYAN EXPRESSWAY) AT ROOSEVELT ROAD STAGE 2 DETOUR EB ROOSEVELT AVE TO WB I-90/94 S.N. 016-0478</b>	F.A.I. RTE. 90/94	SECTION 2011-070-1	COUNTY COOK	TOTAL SHEETS 27	SHEET NO. 7B		
c:\pwork\puidot\gorengautab\d0281223\0162711-sht-plan.dgn	PLOT SCALE = 50,0000' / in.	DRAWN -	REVISED -			SCALE:	SHEET NO. OF SHEETS STA. TO STA.	CONTRACT NO. 60P89				
PLOT DATE = 1/12/2012	DATE -	CHECKED -	REVISED -			ILLINOIS FED. AID PROJECT						
		DATE -	REVISED -									