



EXISTING PLAN

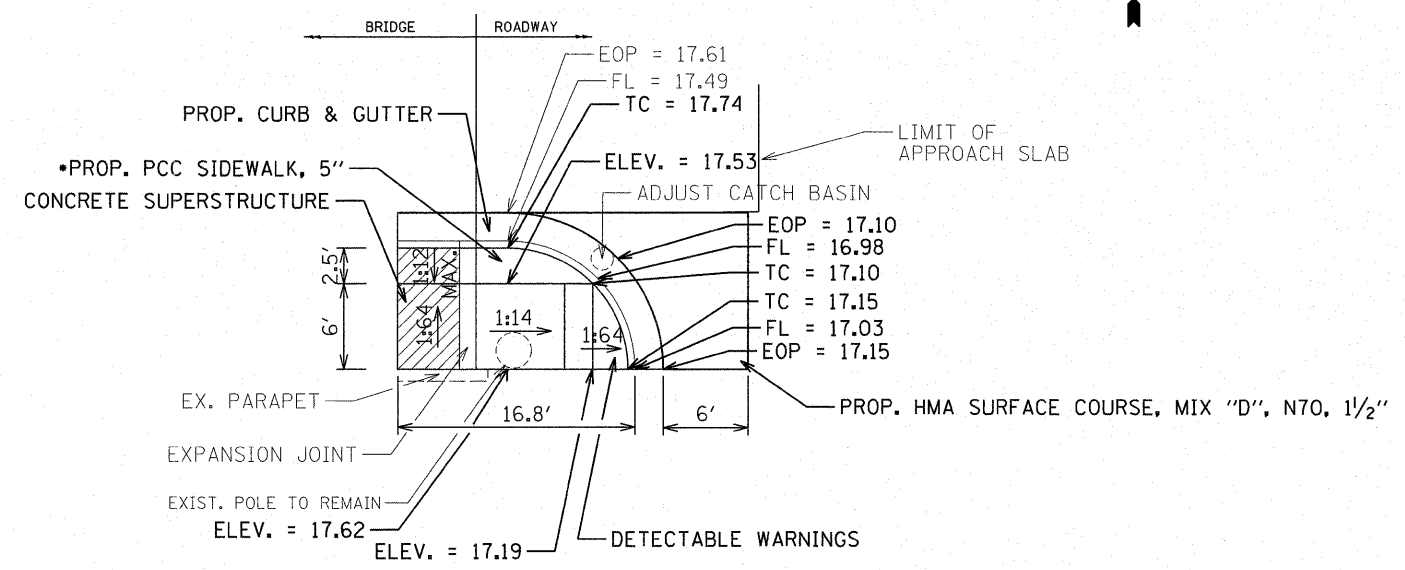

PROPOSED PLAN

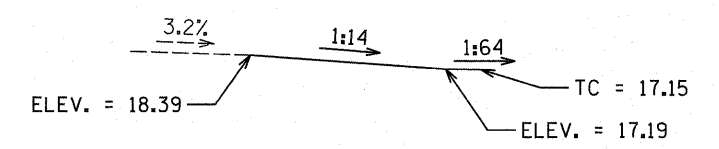

PROFILE

\*NOTE: REFER TO BD-17 FOR DETAILS ON PCC SIDEWALK FOR THE CITY OF CHICAGO.

FILE NAME =	USER NAME = poteler	DESIGNED -	REVISED -	<b>STATE OF ILLINOIS DEPARTMENT OF TRANSPORTATION</b>	<b>CURB RAMP PLANS ROOSEVELT ROAD AT I-90/94 (SOUTHEAST CORNER)</b>		F.A.I. RTE. 90/94	SECTION 2011-070-I	COUNTY COOK	TOTAL SHEETS 27	SHEET NO. 15
ct\pwr_work\pwr\dot\poteler\d0281223\0162711-shr-pln.dgn		DRAWN -	REVISED -		SCALE:	SHEET NO. 3 OF 4 SHEETS	STA.	CONTRACT NO. 60P89		ILLINOIS FED. AID PROJECT	
		CHECKED -	REVISED -								
		DATE -	REVISED -								