


**PROJECT BEGINS
STA 5+00**

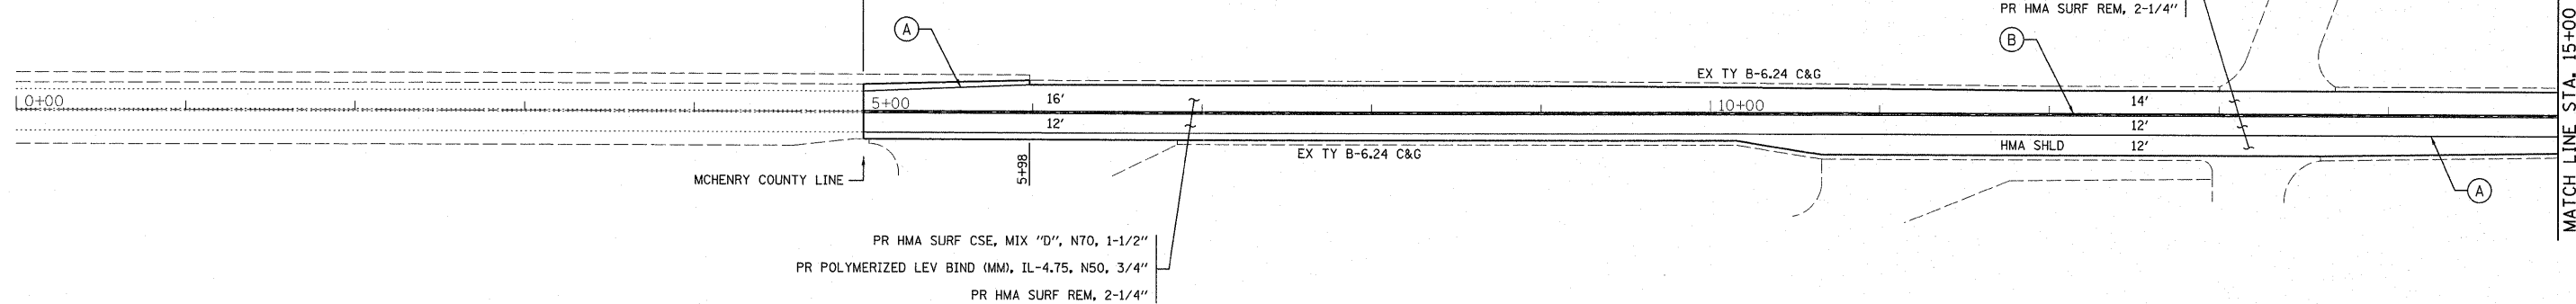

IL RTE 173

PR HMA SURF CSE, MIX "D", N70, 1-1/2"
PR POLYMERIZED LEV BIND (MM), IL-4.75, N50, 3/4"
PR HMA SURF REM, 2-1/4"




PR HMA SURF CSE, MIX "D", N70, 1-1/2"
PR POLYMERIZED LEV BIND (MM), IL-4.75, N50, 3/4"
PR HMA SURF REM, 2-1/4"

THERMOPLASTIC PAVEMENT MARKING LEGEND			
(A)	THERMOPLASTIC PAVEMENT MARKING 4" SOLID WHITE EDGE LINE (TYPICAL)	(C)	THERMOPLASTIC PAVEMENT MARKING 4" YELLOW SKIP-DASH (10' DASH, 30' SKIP) (TYPICAL)
(B)	THERMOPLASTIC PAVEMENT MARKING 4" SOLID YELLOW, 2 @ 11" C-C (TYPICAL)	(D)	THERMOPLASTIC PAVEMENT MARKING 4" SOLID YELLOW NO PASSING ZONE LINE FOR ONE DIRECTION, 5-1/2" C-C FROM SKIP-DASH CENTERLINE (TYPICAL)



IL RTE 173

PR HMA SURF CSE, MIX "D", N70, 1-1/2"
PR POLYMERIZED LEV BIND (MM), IL-4.75, N50, 3/4"
PR HMA SURF REM, 2-1/4"

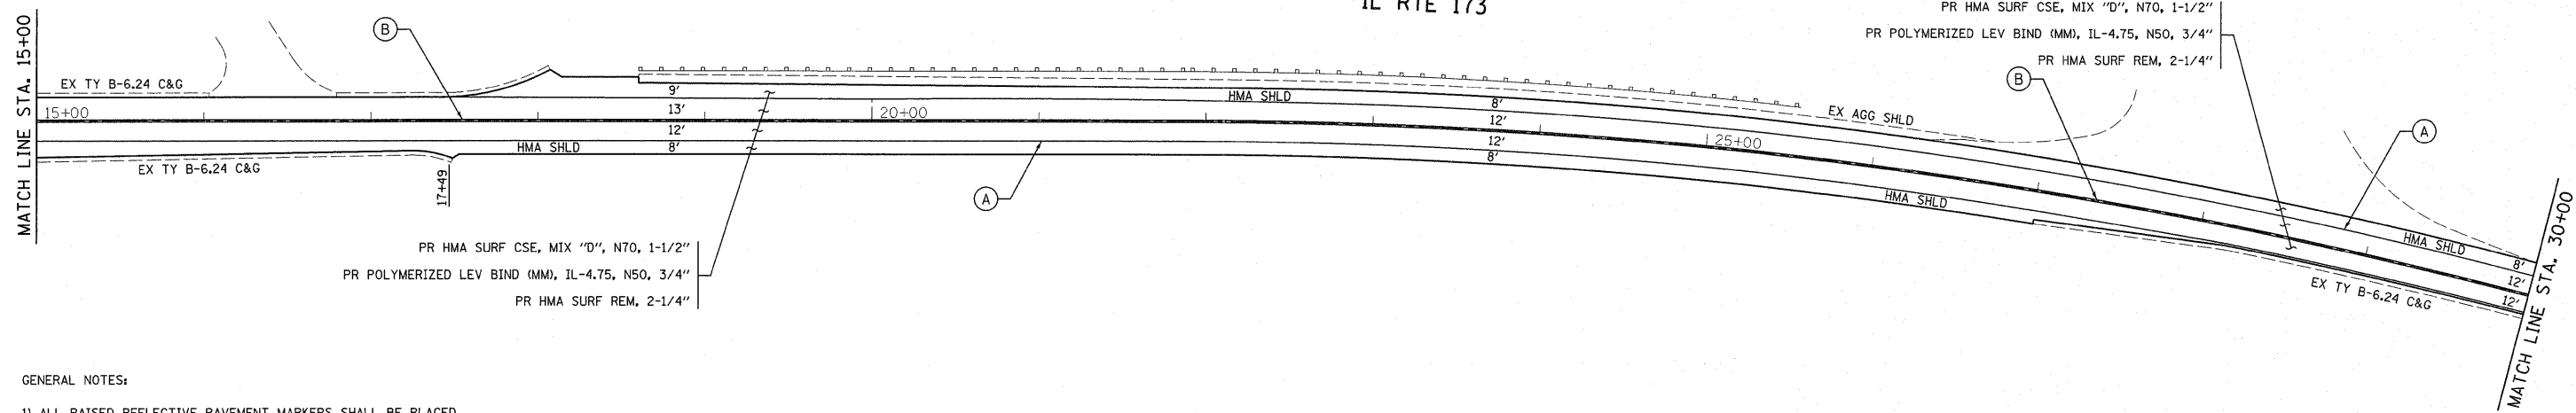

PR HMA SURF CSE, MIX "D", N70, 1-1/2"
PR POLYMERIZED LEV BIND (MM), IL-4.75, N50, 3/4"
PR HMA SURF REM, 2-1/4"

GENERAL NOTES:

- 1) ALL RAISED REFLECTIVE PAVEMENT MARKERS SHALL BE PLACED IN ACCORDANCE WITH DISTRICT ONE "TYPICAL APPLICATIONS RAISED REFLECTIVE PAVEMENT MARKERS (SNOW-PLOW RESISTANT) (TC-11)" STANDARD DETAIL.
- 2) ALL FINAL PAVEMENT MARKINGS SHALL BE THERMOPLASTIC (OF THE EXTRUDED TYPE) AND SHOULD BE PLACED IN ACCORDANCE WITH "DISTRICT ONE TYPICAL PAVEMENT MARKINGS (TC-13)" STANDARD DETAIL.

FILE NAME =	USER NAME = tariqfm	DESIGNED -	REVISED -	STATE OF ILLINOIS DEPARTMENT OF TRANSPORTATION	IL 173 (MCHENRY COUNTY LINE TO WINDSOR DALGAARD JR LN) ROADWAY AND PAVEMENT MARKING PLANS				F.A.P. RTE.	SECTION	COUNTY	TOTAL SHEETS	SHEET NO.
ci:\pw_work\p\ridot\tariqfm\d8273018\0163211-shd-pln.dgn		DRAWN -	REVISED -		303	134-RS-3	LAKE	19	5				
PLOT SCALE = 50.0000' / 1in.		CHECKED -	REVISED -		SCALE: SHEET NO. OF SHEETS STA. TO STA.				CONTRACT NO. 60P94				
PLOT DATE = 10/21/2011		DATE -	REVISED -		ILLINOIS FED. AID PROJECT								