



LEGEND:

- ↑ ARROW BOARD
- ▨ WORK AREA
- ⊥ SIGN
- ↑ DIRECTION INDICATOR BARRICADE WITH STEADY BURN MONODIRECTIONAL LIGHT
- TYPE II BARRICADE, DRUM, OR VERTICAL BARRICADE WITH STEADY BURN MONODIRECTIONAL LIGHT
- TEMPORARY RAISED REFLECTIVE PAVEMENT MARKERS (25' C-C)

TRAFFIC CONTROL GENERAL NOTES

A MINIMUM 10' LANE WIDTH (12' MINIMUM ON RAMP) IF REQUIRED FOR PATCHING SHALL BE PROVIDED FOR TRAFFIC DURING CONSTRUCTION. SEE SHEET S13 FOR TYPICAL CROSS SECTIONS.

ALL TEMPORARY PAVEMENT MARKINGS SHALL BE WET REFLECTIVE TEMPORARY TAPE TYPE III.

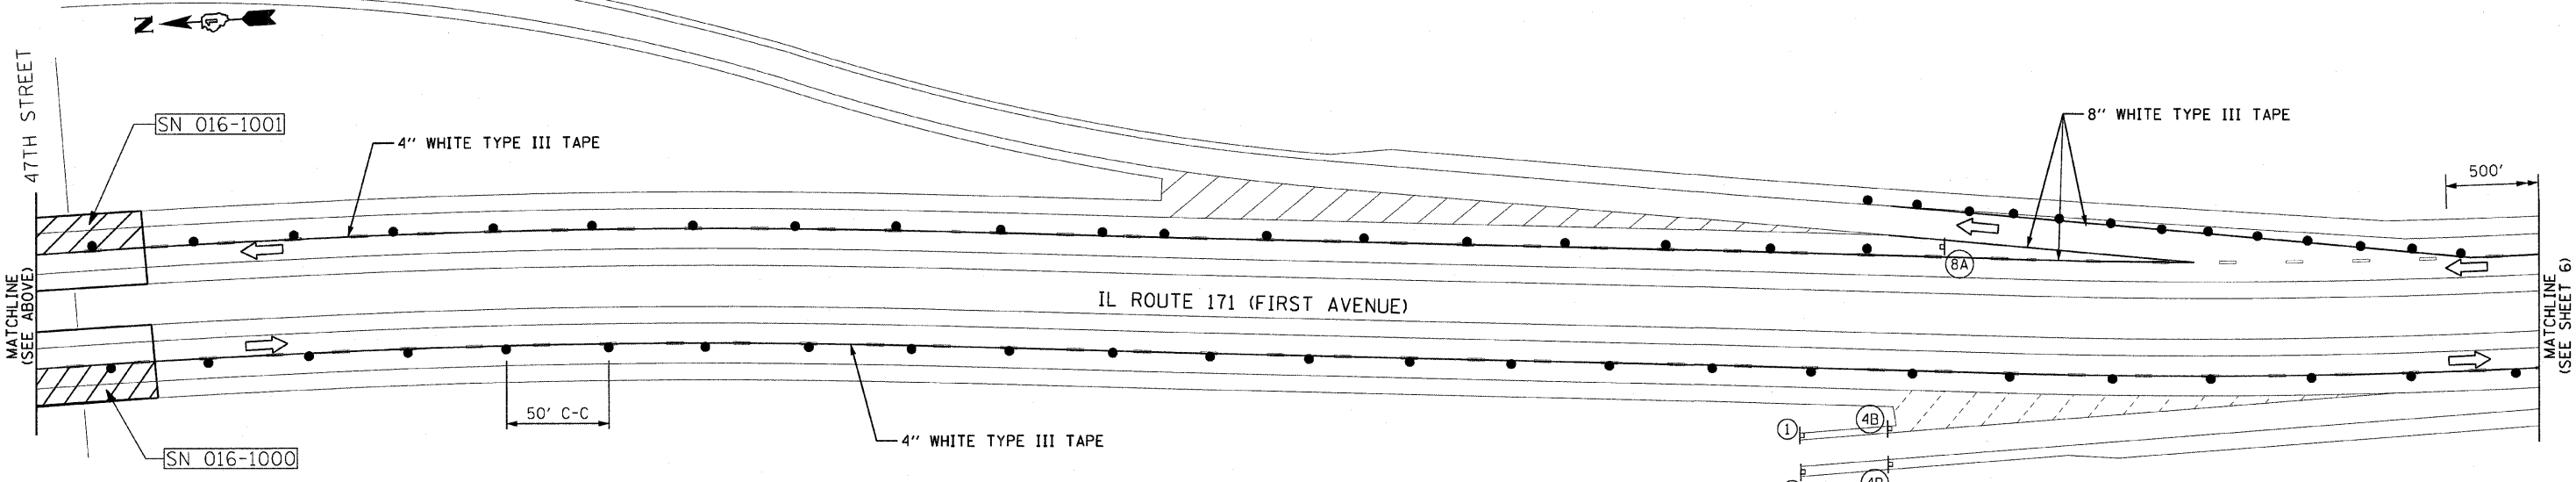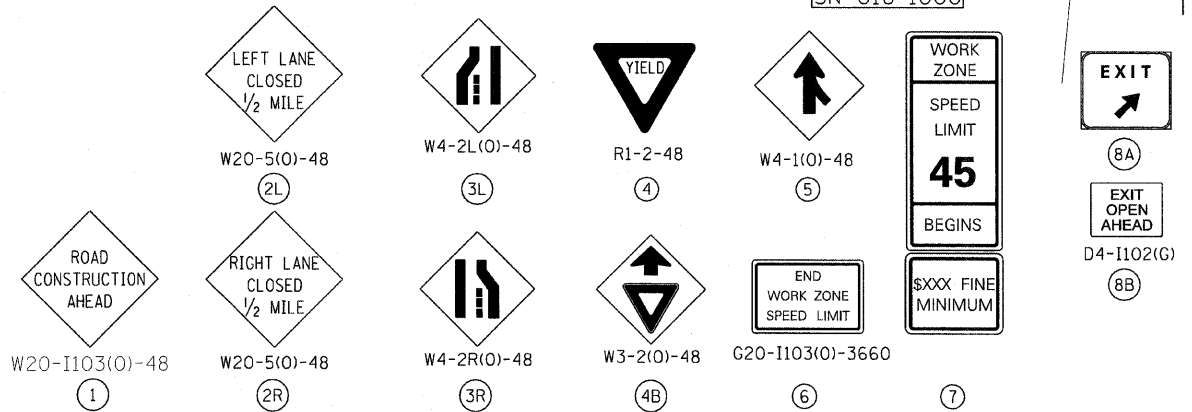

MAINTENANCE OF TRAFFIC (STAGE I)

UTILIZE STD. 701400/701401 AND DETAIL TC-09 TO INSTALL PROTECTIVE SHIELDING.

CLOSE OUTSIDE LANE OF IL 171 (FIRST AVENUE) AND PLACE TEMPORARY PAVEMENT MARKINGS. MAINTAIN TRAFFIC AT ALL RAMP EXITS AND ENTRANCES UTILIZING STD. 701411 AND AS SHOWN IN THE PLANS.

CONSTRUCTION STAGING (STAGE I)

INSTALL PROTECTIVE SHIELDING

PERFORM BRIDGE DECK PATCHING ON THE OUTSIDE LANES AND SHOULDERS OF IL ROUTE 171 AS SHOWN IN THE PLAN.

DURING WEEKEND HOURS (SEE SPECIAL PROVISIONS), THE CONTRACTOR WILL BE ALLOWED TO CLOSE RAMP ACCESS TO THE FOLLOWING SUBSTAGE SCHEDULE AND SPECIAL PROVISIONS.

INSTALL RIPRAP AND GUARDRAIL IMPROVEMENTS AT SN 016-0485.

AT THE END OF THIS STAGE, REPLACE ANY MISSING PAVEMENT MARKINGS AND RAISED PAVEMENT MARKERS (RPM) AS DIRECTED BY THE ENGINEER.

SUBSTAGE IA

INSTALL SIGNAGE AS SHOWN ON THE PLAN AND CLOSE THE FOLLOWING RAMP:

- NORTHBOUND I-55 TO NORTHBOUND IL ROUTE 171
- NORTHBOUND IL ROUTE 171 TO SOUTHBOUND I-55
- JOLIET ROAD ENTRANCE RAMP TO SOUTHBOUND IL ROUTE 171

PERFORM REPAIRS ON THE RAMP AND THE GORE AREAS AS DENOTED ON THE PLANS.

ALL SIGNAGE REQUIRED FOR THE DETOUR SHALL BE COVERED (OR REMOVED) AND THE RAMP OPEN TO TRAFFIC PRIOR TO MONDAY A.M., AS DENOTED IN THE SPECIAL PROVISIONS.

SUBSTAGE IB

INSTALL SIGNAGE AS SHOWN ON THE PLAN AND CLOSE THE FOLLOWING RAMP:

- SOUTHBOUND IL ROUTE 171 TO NORTHBOUND/SOUTHBOUND I-55
- SOUTHBOUND I-55 TO NORTHBOUND IL ROUTE 171
- JOLIET ROAD EXIT RAMP FROM NORTHBOUND IL ROUTE 171

PERFORM REPAIRS ON THE RAMP AND THE GORE AREAS AS DENOTED ON THE PLANS.

ALL SIGNAGE REQUIRED FOR THE DETOUR SHALL BE COVERED (OR REMOVED) AND THE RAMP OPEN TO TRAFFIC PRIOR TO MONDAY A.M., AS DENOTED IN THE SPECIAL PROVISIONS.

SUBSTAGE IC

INSTALL SIGNAGE AS SHOWN ON THE PLAN AND CLOSE THE FOLLOWING RAMP:

- NORTHBOUND IL ROUTE 171 TO NORTHBOUND I-55

PERFORM REPAIRS ON THE RAMP AND THE GORE AREAS AS DENOTED ON THE PLANS.

ALL SIGNAGE REQUIRED FOR THE DETOUR SHALL BE COVERED (OR REMOVED) AND THE RAMP OPEN TO TRAFFIC PRIOR TO MONDAY A.M., AS DENOTED IN THE SPECIAL PROVISIONS.

FILE NAME =	USER NAME = rga11	DESIGNED -	REVISED -	STATE OF ILLINOIS DEPARTMENT OF TRANSPORTATION	IL ROUTE 171 MAINTENANCE OF TRAFFIC STAGE I			F.A. RTE. 373	SECTION 2011-077-BR	COUNTY COOK	TOTAL SHEETS 32	SHEET NO. 5
#FILEL#	PLOT SCALE = 50,0000' / IN.	DRAWN -	REVISED -		SCALE:	SHEET NO.	OF SHEETS	STA.	TO STA.	CONTRACT NO. 60R03		
	PLOT DATE = 12/16/2011	CHECKED -	REVISED -							ILLINOIS FED. AID PROJECT		
		DATE -	REVISED -							SHEET 1 OF 4		