


• DEPTH AS SPECIFIED ON PLANS.

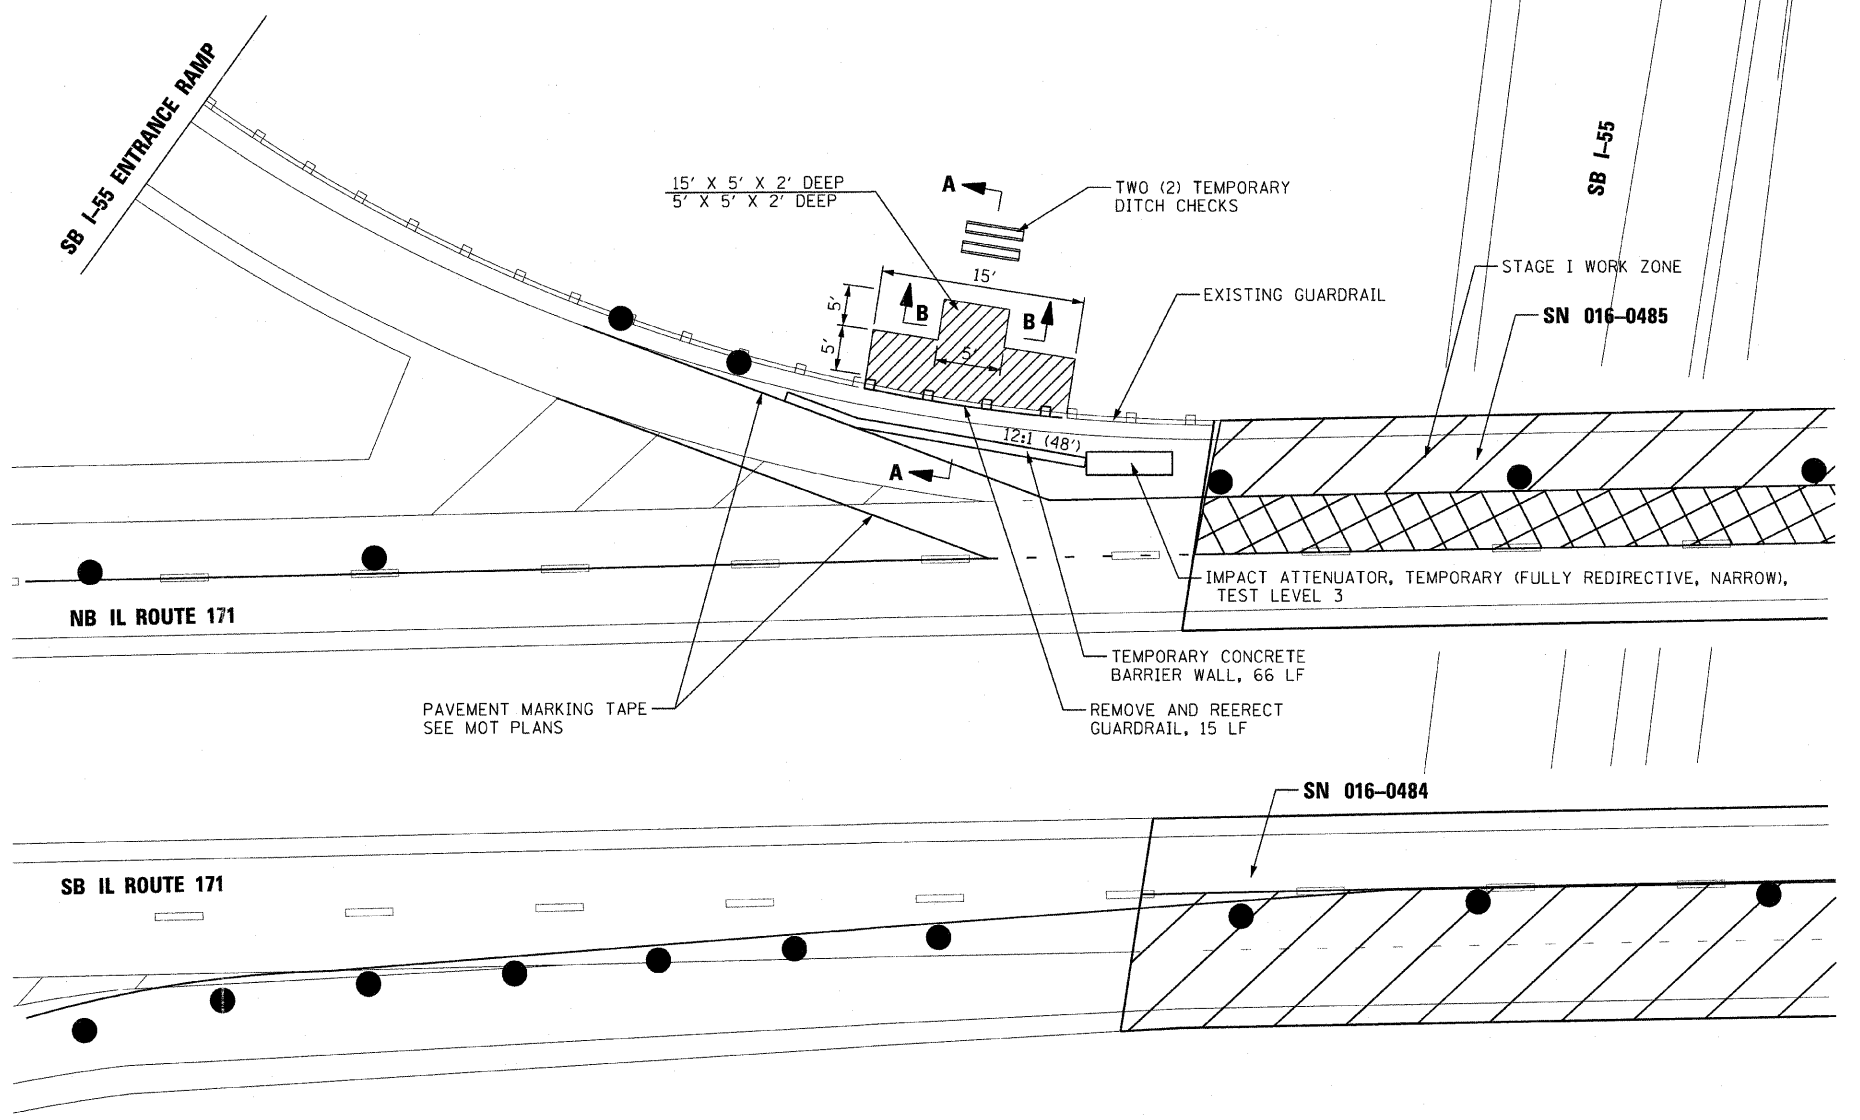

 HATCHED AREA INDICATES STONE RIPRAP, CLASS A3 FILTER FABRIC

FILE NAME =	USER NAME = rgeall	DESIGNED - EM	REVISED -	STATE OF ILLINOIS DEPARTMENT OF TRANSPORTATION	IL ROUTE 171 EROSION RESTORATION PLAN			F.A.P. RTE.	SECTION	COUNTY	TOTAL SHEETS	SHEET NO.
	PLOT SCALE = 20,000' / IN.	DRAWN - DR	REVISED -					373	2011-077-BR	COOK	32	14
	PLOT DATE = 12/16/2011	CHECKED - JMH	REVISED -		CONTRACT NO. 60R03							
		DATE - AUGUST, 2011	REVISED -		ILLINOIS FED. AID PROJECT							
				SCALE: SHEET NO. OF SHEETS STA. TO STA.								

#FILEL6