


Existing Structures: S.N. 016-1000 and S.N. 016-1001.

No Salvage.

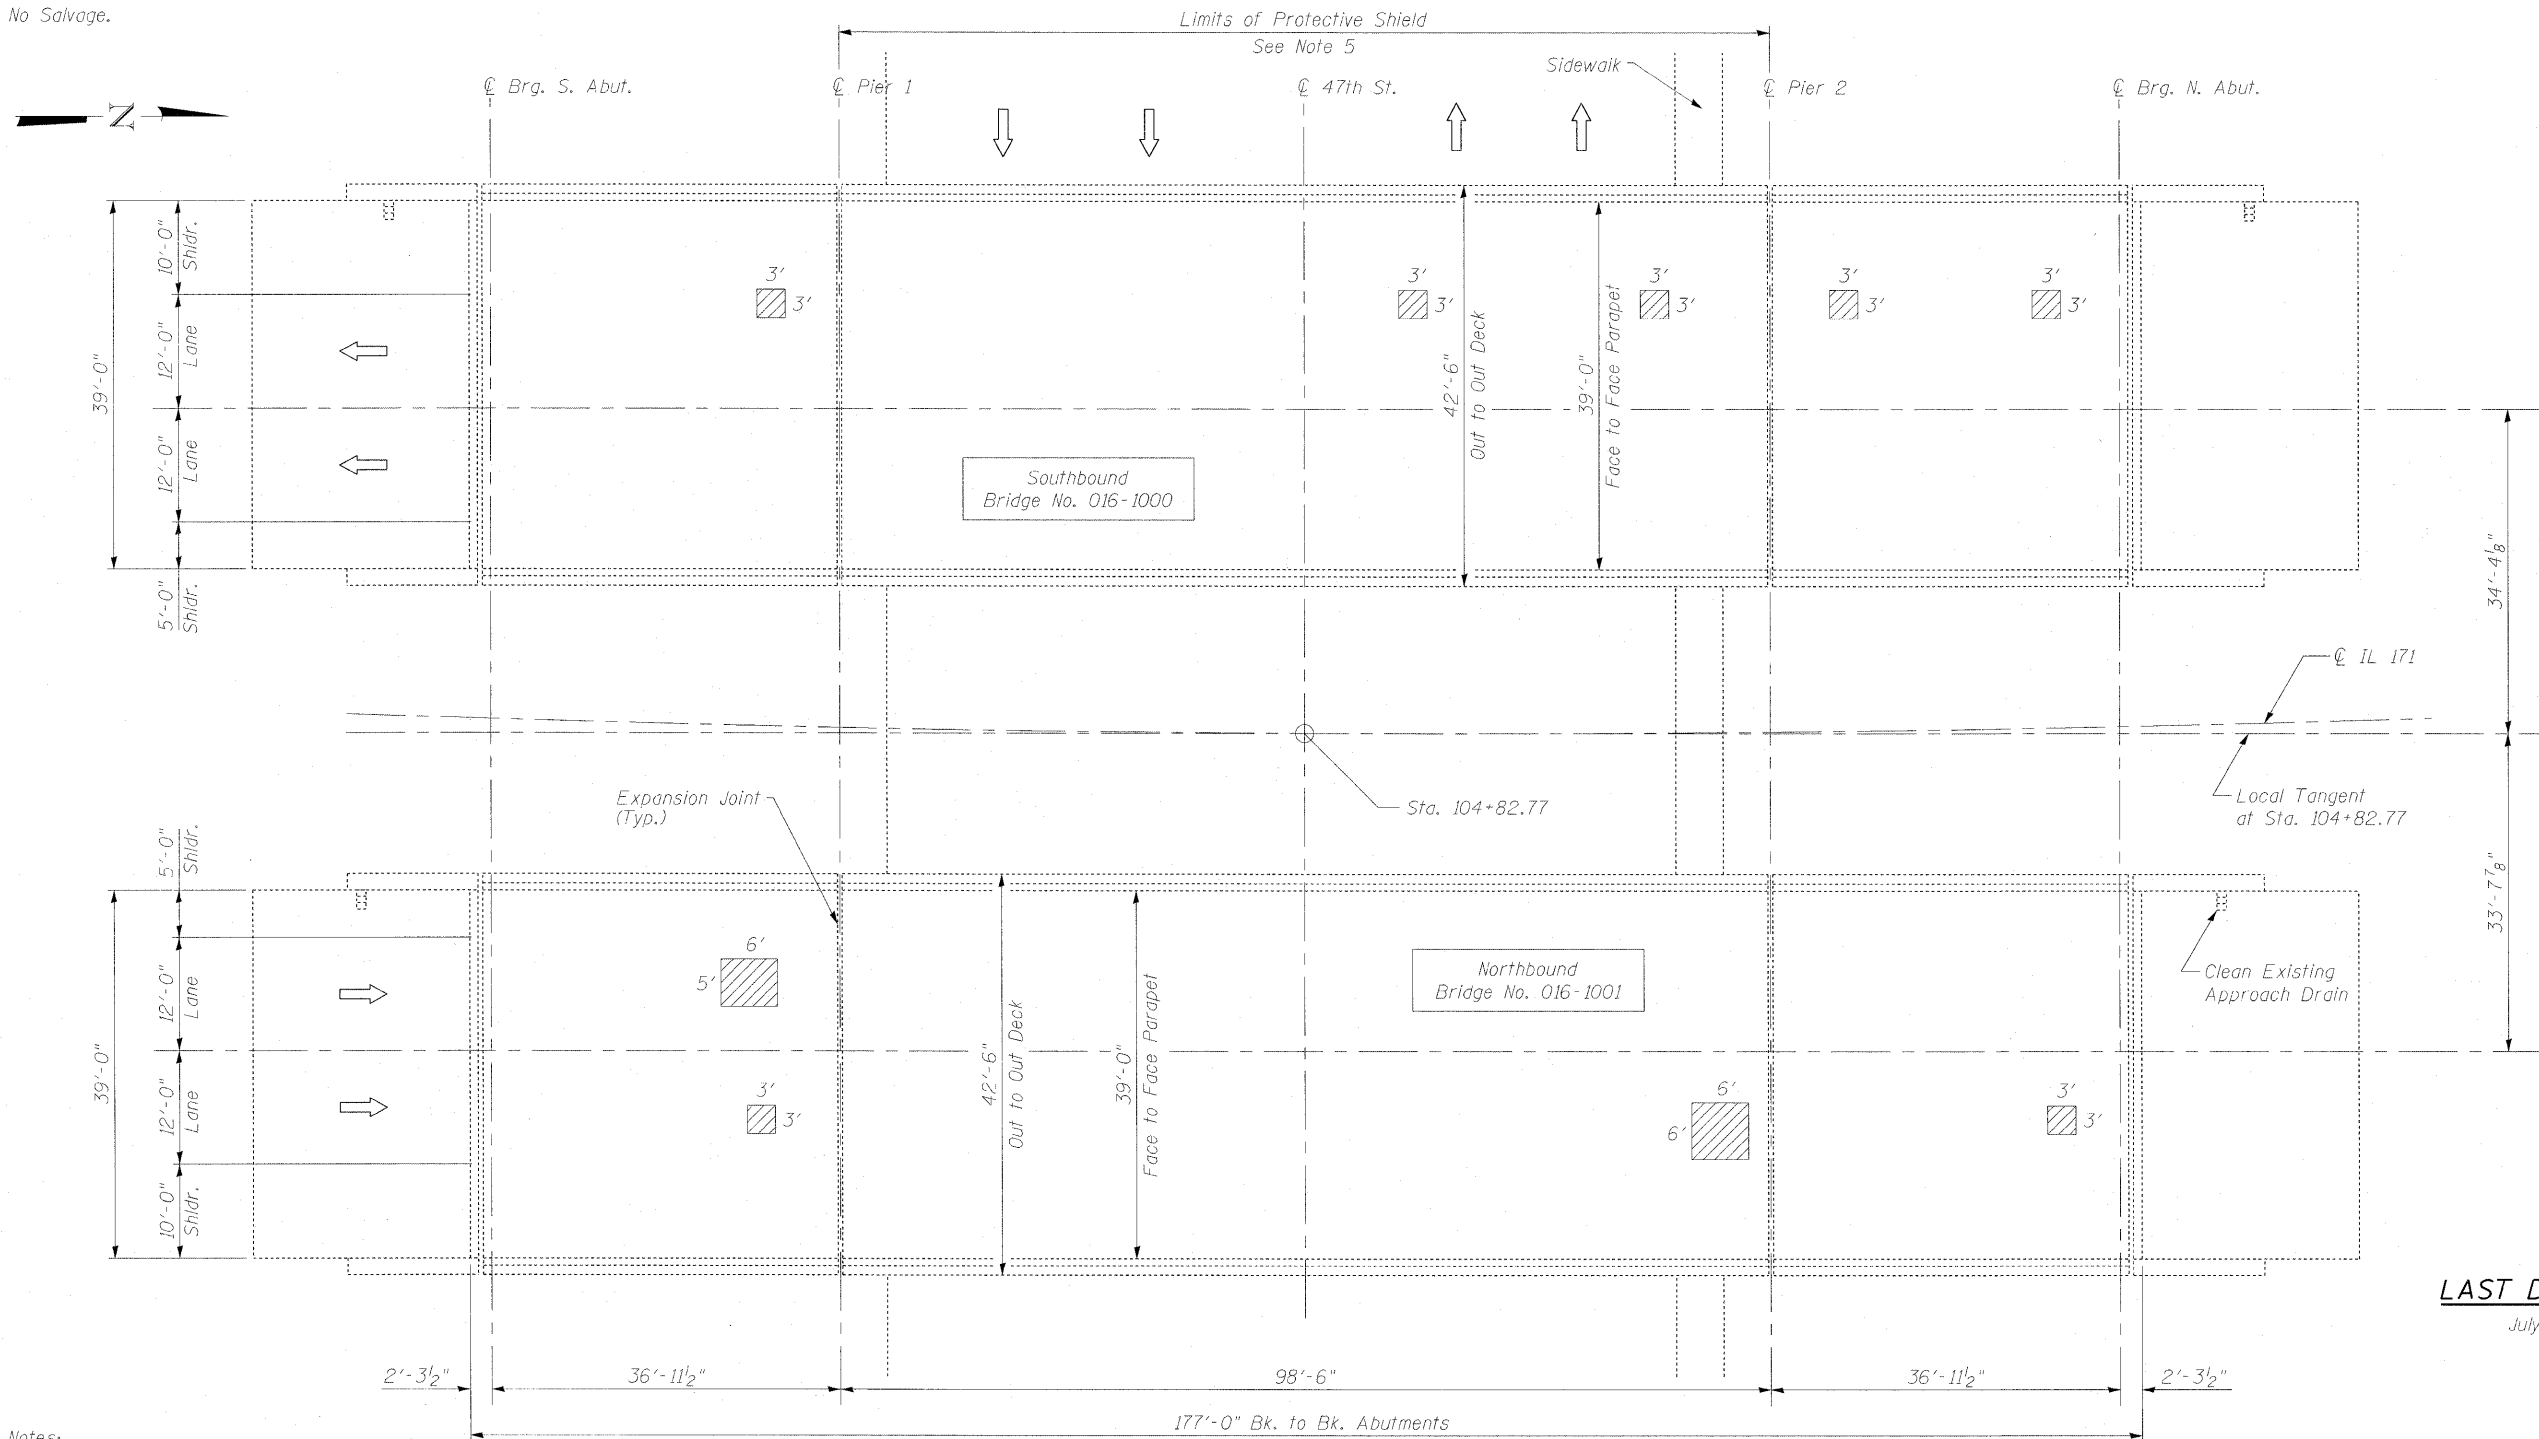

LAST DELAMINATION SURVEY

July, 2011 (Provided by IDOT)

Notes:

- Repairs shall include but not be limited to the areas shown. The actual areas to be determined by the Engineer at the time of construction.
- The Engineer shall record the actual deck repair areas in order to document as-built conditions for the future reference.
- Care shall be exercised during concrete removal to protect the reinforcement bars and structural steel from damage.
- The Contractor shall make his own investigation to determine the existence, nature, and exact location of all utility lines and appurtenances within the limits of the work. Any damage to be repaired at the Contractor's expense.

- Quantities for protective shield have been included in the spans over traffic if full or partial depth repairs were recommended to be performed on that span. The calculated quantity considers the entire span where the repair is located, from half the width of the shoulder (five feet minimum beyond the edge of pavement or edge of sidewalk) on each side of the roadway.

PLAN

BILL OF MATERIAL

ITEM	UNIT	QUANTITY
Deck Slab Repair (Partial)	Sq. Yd.	14.4
Drainage Structures to be Cleaned	Each	1
Protective Shield	Sq. Yd.	772

Legend:
 Indicates Partial Deck Slab Repair

DECK SLAB REPAIRS
1ST AVE. (IL. 171) OVER 47th STREET
COOK COUNTY
STATION 104+82.77
STRUCTURE NO. 016-1000 (S.B.)
& STRUCTURE NO. 016-1001 (N.B.)