


Existing Structures: S.N. 016-0483 and 016-0985.

No Salvage.

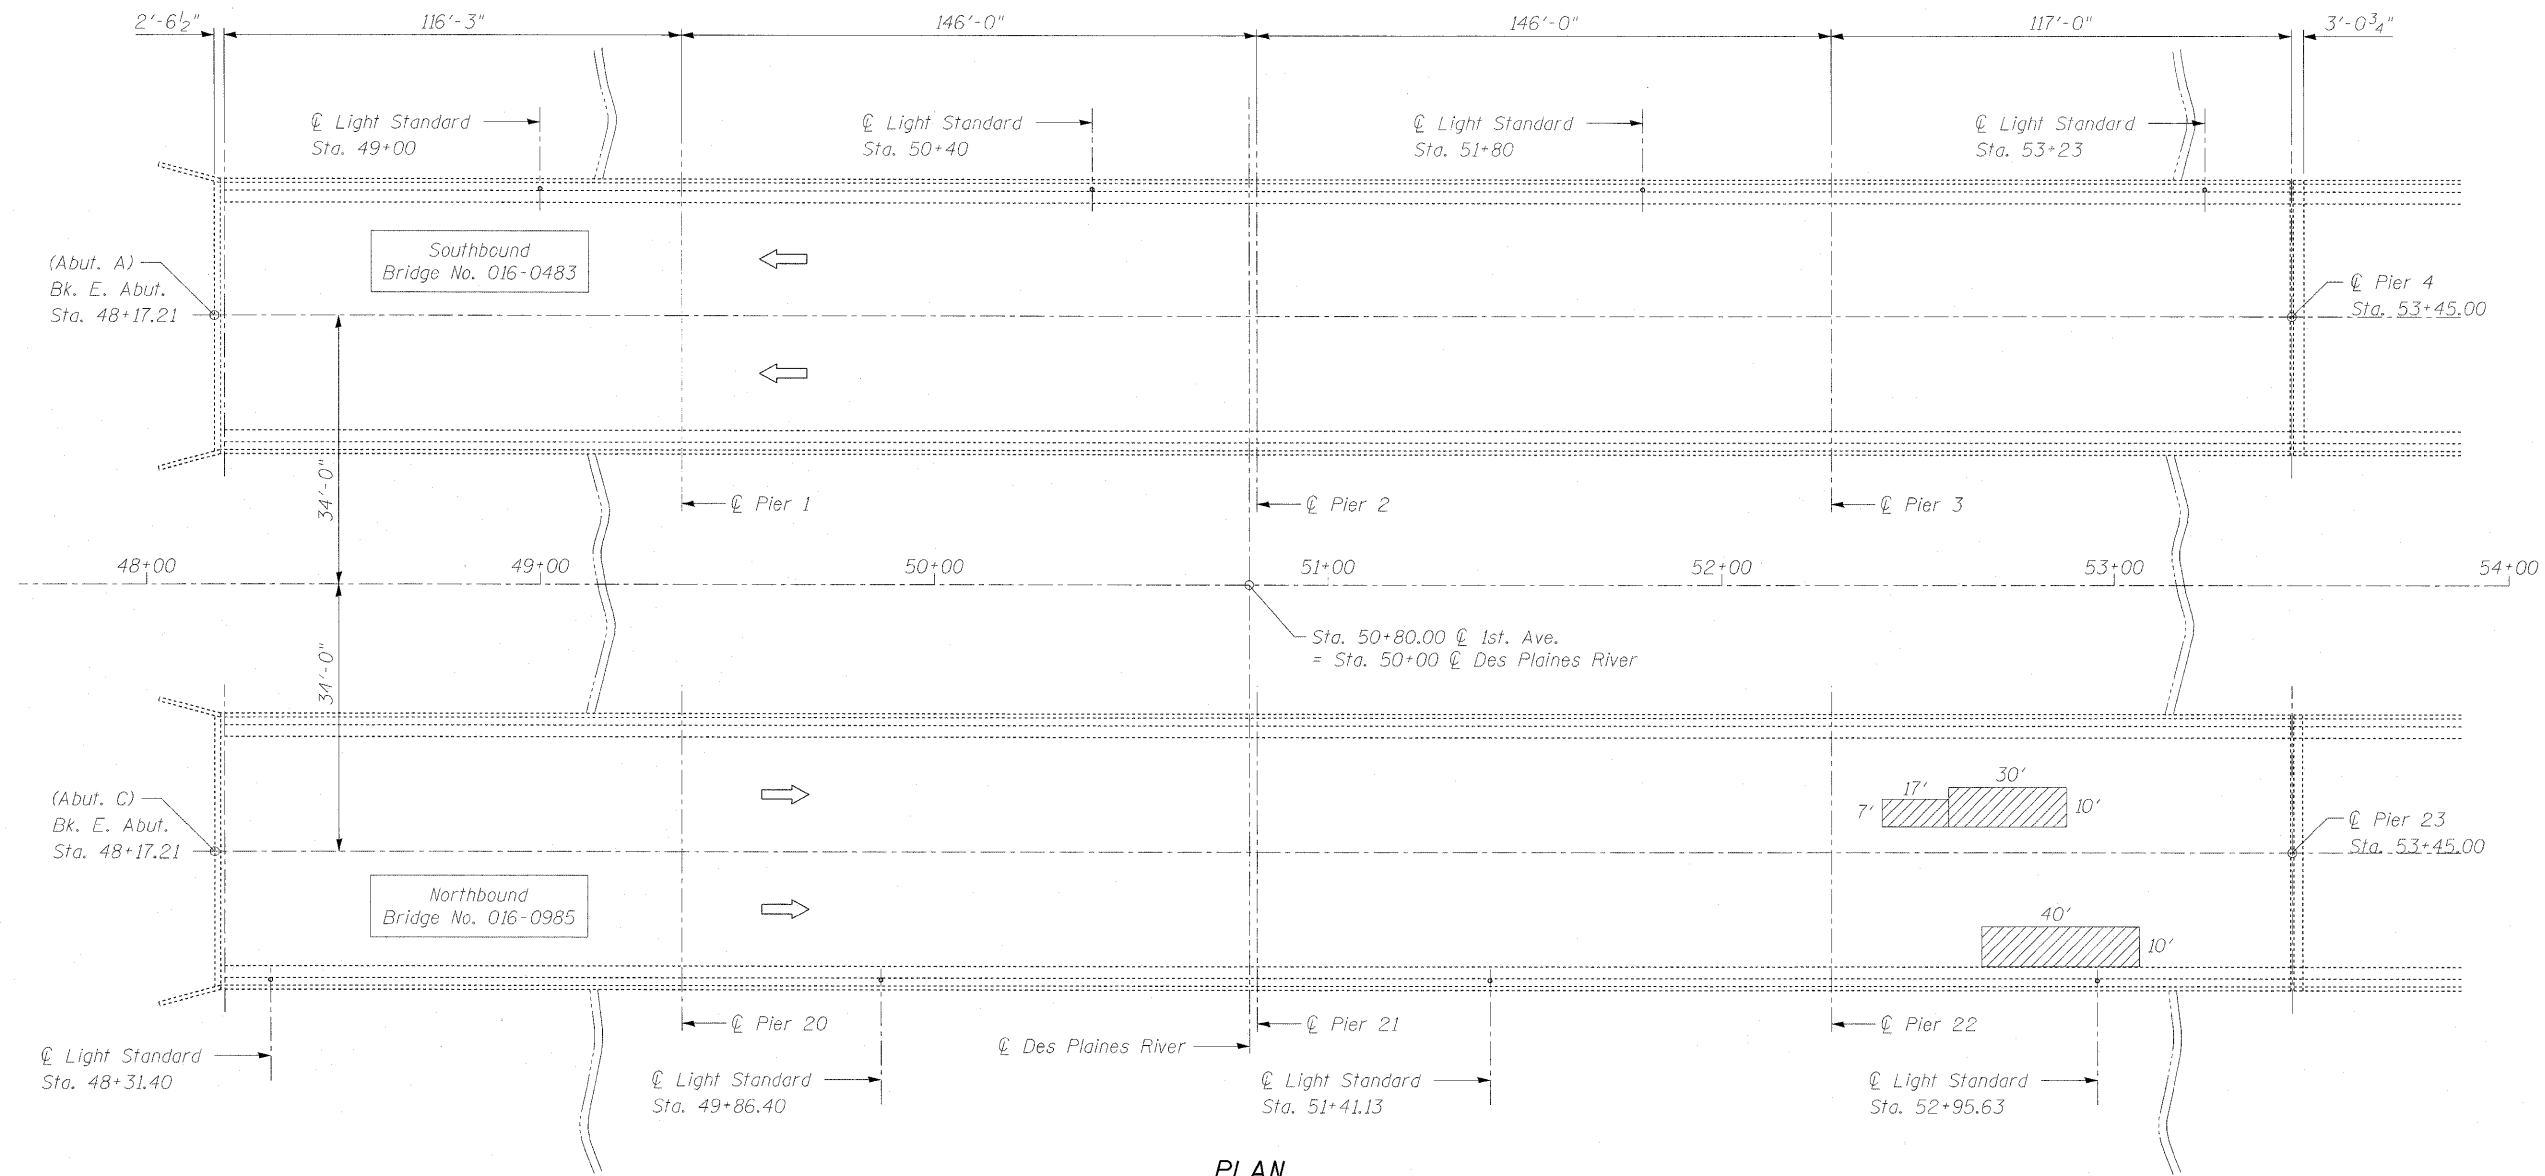

PLAN

Notes:

1. Repairs shall include but not be limited to the areas shown. The actual areas to be determined by the Engineer at the time of construction.
2. The Engineer shall record the actual deck repair areas in order to document as-built conditions for the future reference.
3. Care shall be exercised during concrete removal to protect the reinforcement bars and structural steel from damage.
4. The Contractor shall make his own investigation to determine the existence, nature, and exact location of all utility lines and appurtenances within the limits of the work. Any damage to be repaired at the Contractor's expense.

Legend:
 Indicates Partial Deck Slab Repair

BILL OF MATERIAL

ITEM	UNIT	QUANTITY
Deck Slab Repair (Partial)	Sq. Yd.	91

LAST DELAMINATION SURVEY
 July, 2011 (Provided by IDOT)

DECK SLAB REPAIRS
 1ST AVENUE (IL. 171) OVER
 DES PLAINES RIVER
 COOK COUNTY
 STATION 50+80.00
 STRUCTURE NO. 016-0483 (S.B.) &
 STRUCTURE NO. 016-0985 (N.B.)

FILE NAME =	USER NAME =	DESIGNED - EM	REVISED -	STATE OF ILLINOIS DEPARTMENT OF TRANSPORTATION	DECK SLAB REPAIR PLAN STRUCTURE NO. 016-0483 (S.B.) & 016-0985 (N.B.)	F.A.P. RTE. 373	SECTION 2011-077-BR	COUNTY COOK	TOTAL SHEETS 32	SHEET NO. 19		
PLDT SCALE =	DRAWN - DR/PRH	REVISED -	CONTRACT NO. 60R03									
PLDT DATE =	CHECKED - JMH	REVISED -	ILLINOIS FED. AID PROJECT									
SHEET NO. 55 OF 513 SHEETS												