


ROUTE	SECTION	COUNTY	TOTAL SHEETS	SHEET NUMBER
VARIOUS	2011-096-1	VARIOUS	9	5

CONTRACT 60R26

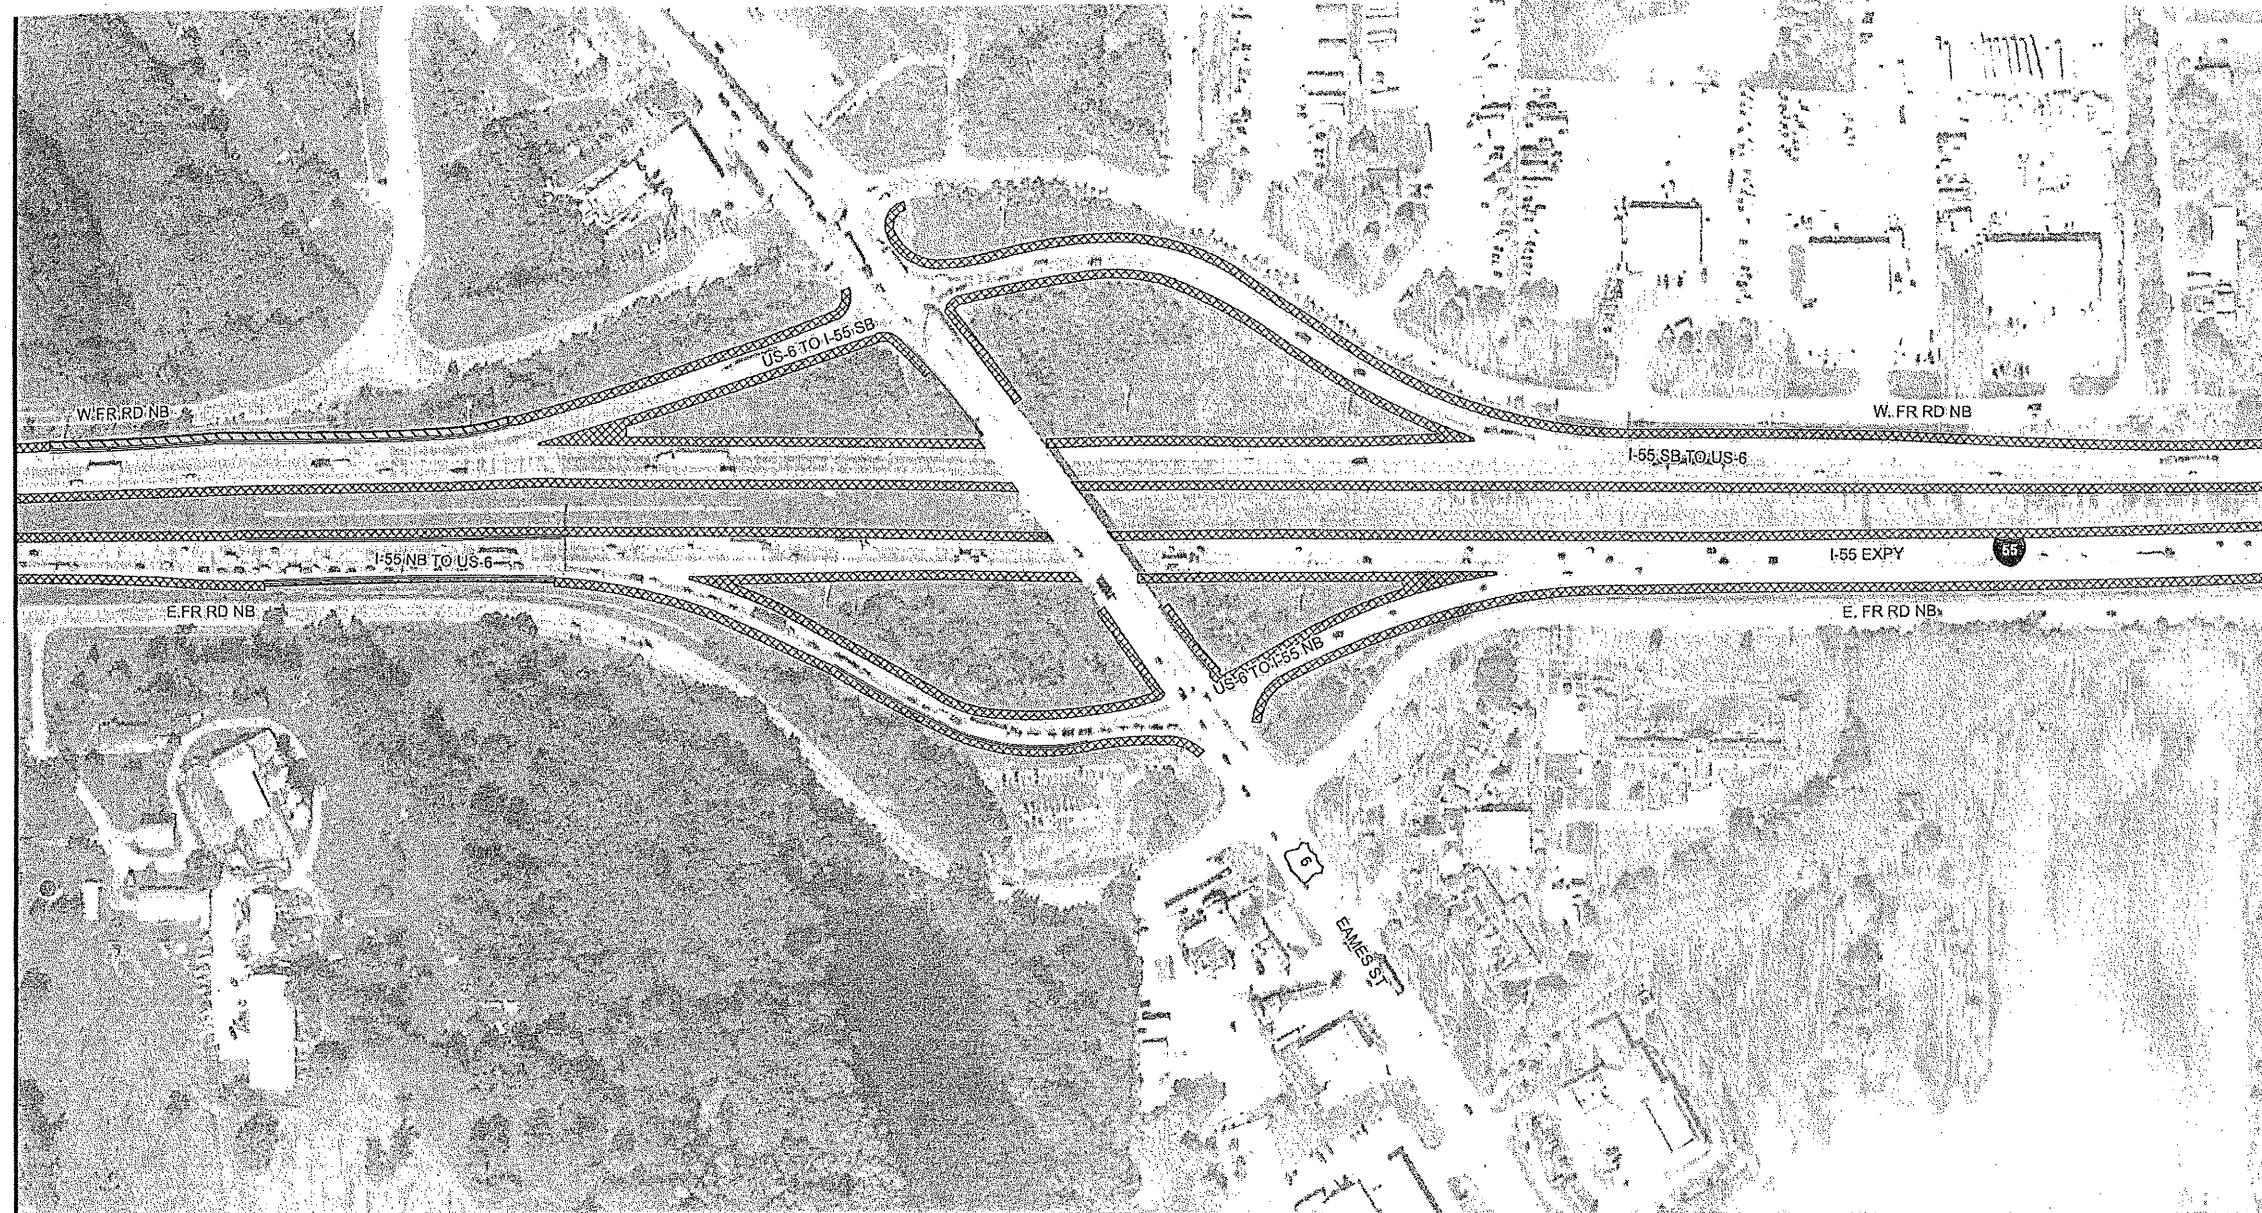

<p>STATE OF ILLINOIS DEPARTMENT OF TRANSPORTATION</p> <p>LANDSCAPE MAINTENANCE</p>	<p>0 100 200</p> <p>Feet</p>	<p>STRUCTURES</p> <ul style="list-style-type: none"> <li> Guardrail</li> <li> Sound Wall</li> <li> Concrete Barrier Wall</li> <li> Other Wall</li> <li> Fence</li> </ul>	<p>MOWING</p> <ul style="list-style-type: none"> <li> Mowing</li> <li> Mowing Special</li> </ul>	<p>WEED CONTROL</p> <p>WEED CONTROL</p>	<p>Map Prepared by:</p>	<p>Contract #:</p>
					<p>Team Section: 137 - I-55</p> <p>Route: FAI-55</p> <p>Parcel Number: 137-FAI-55-27</p>	<p>Work Order #:</p> <p>Sheet #:</p>

ILLINOIS DEPARTMENT OF TRANSPORTATION

MOWING

MOWING MAP TYPICAL