


ROUTE	SECTION	COUNTY	TOTAL SHEETS	SHEET NUMBER
VARIOUS	2011-097-I	VARIOUS	9	5

CONTRACT 60R27

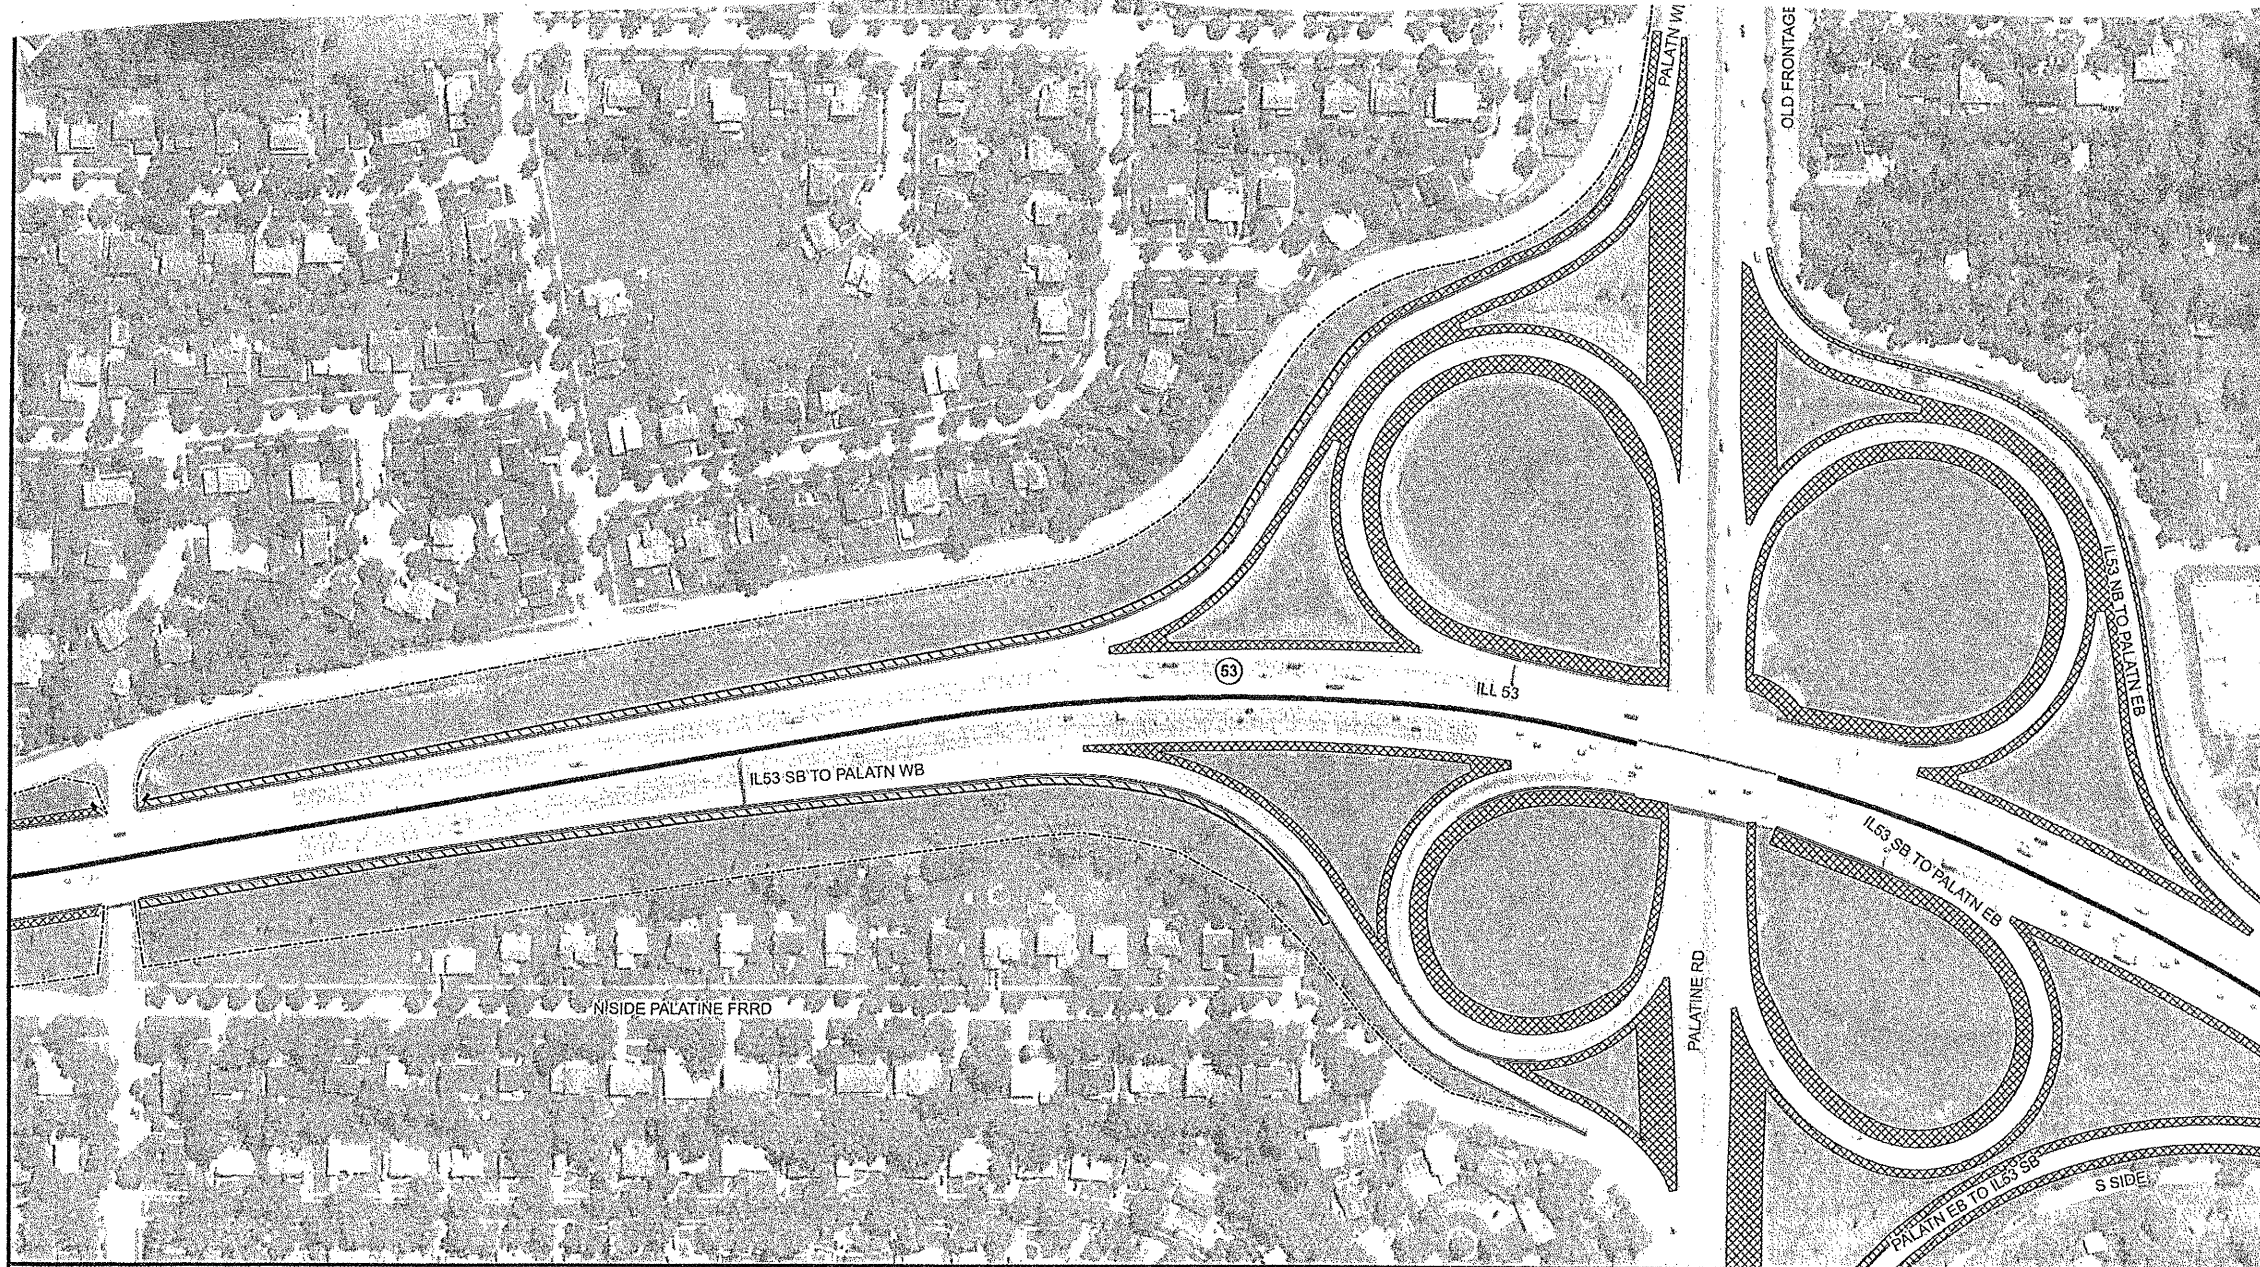

<p>STATE OF ILLINOIS DEPARTMENT OF TRANSPORTATION</p> <p>LANDSCAPE MAINTENANCE</p>	<p>0 100 200</p> <p>Feet</p>	<p>STRUCTURES</p> <ul style="list-style-type: none"> Guardrail Sound Wall Concrete Barrier Wall Other Wall Fence 	<p>MOWING</p> <ul style="list-style-type: none"> Mowing (Acre) Mowing Special (Sq Yd) 	<p>WEED CONTROL</p> <p>WEED CONTROL</p>	<p>Map Prepared by:</p> <p>Team Section: E14 - Rodenburg</p> <p>Route: FAP-342</p> <p>Panel Number: E14-FAP-342-08</p>	<p>Contract #:</p> <p>Work Order #:</p> <p>Sheet #:</p>

ILLINOIS DEPARTMENT OF TRANSPORTATION

MOWING
MOWING MAP TYPICAL