


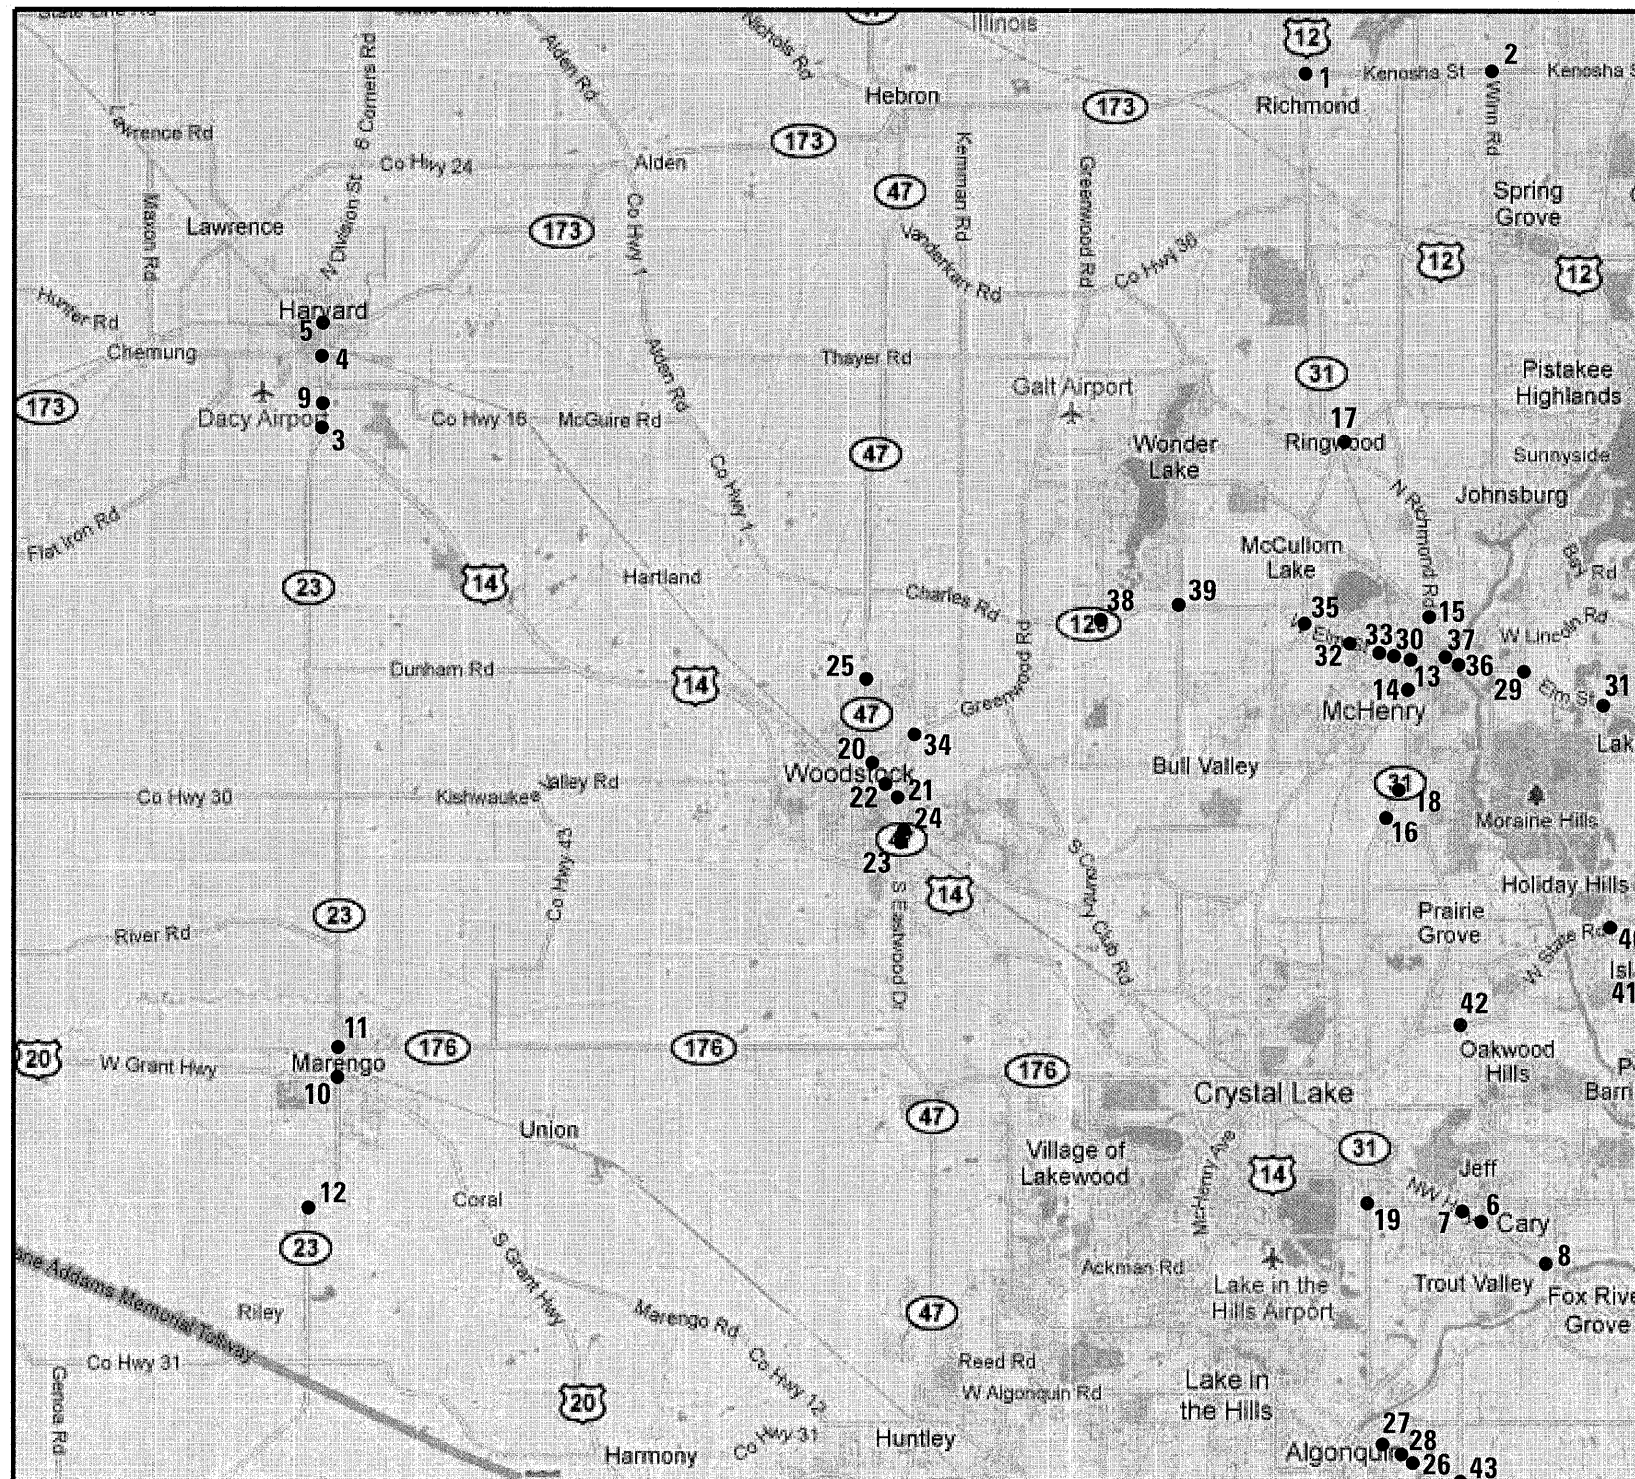

● = INTERSECTIONS 1 - 43 (SEE LIST ON THE RIGHT SIDE OF THIS PAGE)



INTERSECTIONS:

1. US RTE 12 @ IL RTE 173
2. US RTE 12 @ SPRING GROVE RD / WINN RD
3. US RTE 14 @ IL RTE 23 / INDUSTRIAL ENT.
4. US RTE 14 @ IL RTE 173 (SOUTH JCT) / BRINK ST
5. US RTE 14 @ IL RTE 173 (NORTH JCT) / DIGGINS ST / AYERS ST
6. US RTE 14 @ CARY-ALGONQUIN RD
7. US RTE 14 @ CARY SQUARE
8. US RTE 14 @ JANDUS CUTOFF RD / LAKE JULIAN LN
9. US RTE 14 @ WALMART ENT. / FORD DEALERSHIP ENT.
10. US RTE 20 @ IL RTE 23
11. IL RTE 23 @ IL RTE 176
12. IL RTE 23 @ WEST CORAL RD / PLEASANT GROVE RD
13. IL RTE 31 / FRONT ST @ IL RTE 120
14. IL RTE 31 @ LILLIAN ST / GROVE AVE
15. IL RTE 31 @ McCULLOM LAKE RD
16. IL RTE 31 @ PRIME PKWY / ALBANY ST
17. IL RTE 31 @ RINGWOOD RD
18. IL RTE 31 @ SHAMROCK LN
19. IL RTE 31 @ THREE OAKS RD
20. IL RTE 47 @ IL RTE 120
21. IL RTE 47 @ COUNTRY CLUB RD / SOUTH ST
22. IL RTE 47 @ IRVING ST / JUDD ST
23. IL RTE 47 @ LAKE AVE
24. IL RTE 47 @ McCONNELL RD
25. IL RTE 47 @ RUSSELL CT
26. IL RTE 62 @ ALGONQUIN TOWN CENTER / JEWEL-OSCO ENT.
27. IL RTE 62 @ EASTGATE ST
28. IL RTE 62 @ SANDBLOOM RD / COUNTRYSIDE DR
29. IL RTE 120 @ CHAPEL HILL RD
30. IL RTE 120 @ CRYSTAL LAKE RD
31. IL RTE 120 @ LILY LAKE RD
32. IL RTE 120 @ MEADOW LN
33. IL RTE 120 @ OAK DR
34. IL RTE 120 @ RAFFEL RD
35. IL RTE 120 @ RINGWOOD RD / CURRAN RD
36. IL RTE 120 @ RIVER RD
37. IL RTE 120 @ RIVERSIDE DR
38. IL RTE 120 @ THOMPSON RD
39. IL RTE 120 @ WONDER LAKE RD / RIDGE RD
40. IL RTE 176 @ RIVER RD
41. IL RTE 176 @ ROBERTS RD / MIDWAY DR
42. IL RTE 176 @ VALLEY VIEW RD
43. COUNTY LINE RD @ HAEGERS BEND RD

McHENRY COUNTY

| | | | | | | | | | | | | | | | |
|--------------|-----------------------|------------------------------|-------------------|---|---------------------|--------------------|----|--------|-------------|---------|----------|--------------|-----------|----|---|
| FILE NAME = | USER NAME = pascencia | DESIGNED - IP | REVISED - | STATE OF ILLINOIS DEPARTMENT OF TRANSPORTATION | LOCATION MAP | | | | F.A.U. RTE. | SECTION | COUNTY | TOTAL SHEETS | SHEET NO. | | |
| #FILEABBREV# | | DRAWN - IP | REVISED - | | SCALE: 1" = | SHEET NO. | OF | SHEETS | STA. | TO STA. | ILLINOIS | 2011-208-TS | McHENRY | 57 | 3 |
| | | PLLOT SCALE = 20,0000' / in. | CHECKED - AW | | REVISED - | CONTRACT NO. 60R37 | | | | | | | | | |
| | | PLLOT DATE = 10/27/2011 | DATE - 10/25/2011 | | REVISED - | | | | | | | | | | |