


ROUTE	SECTION	COUNTY	TOTAL SHEETS	SHEET NUMBER
VARIOUS	2011-215-1	VARIOUS	22	10


CONTRACT NO. 60R57

60R

Rolling Type SM
Steel Typ. Both Sides
See Stk. B. of I.D.

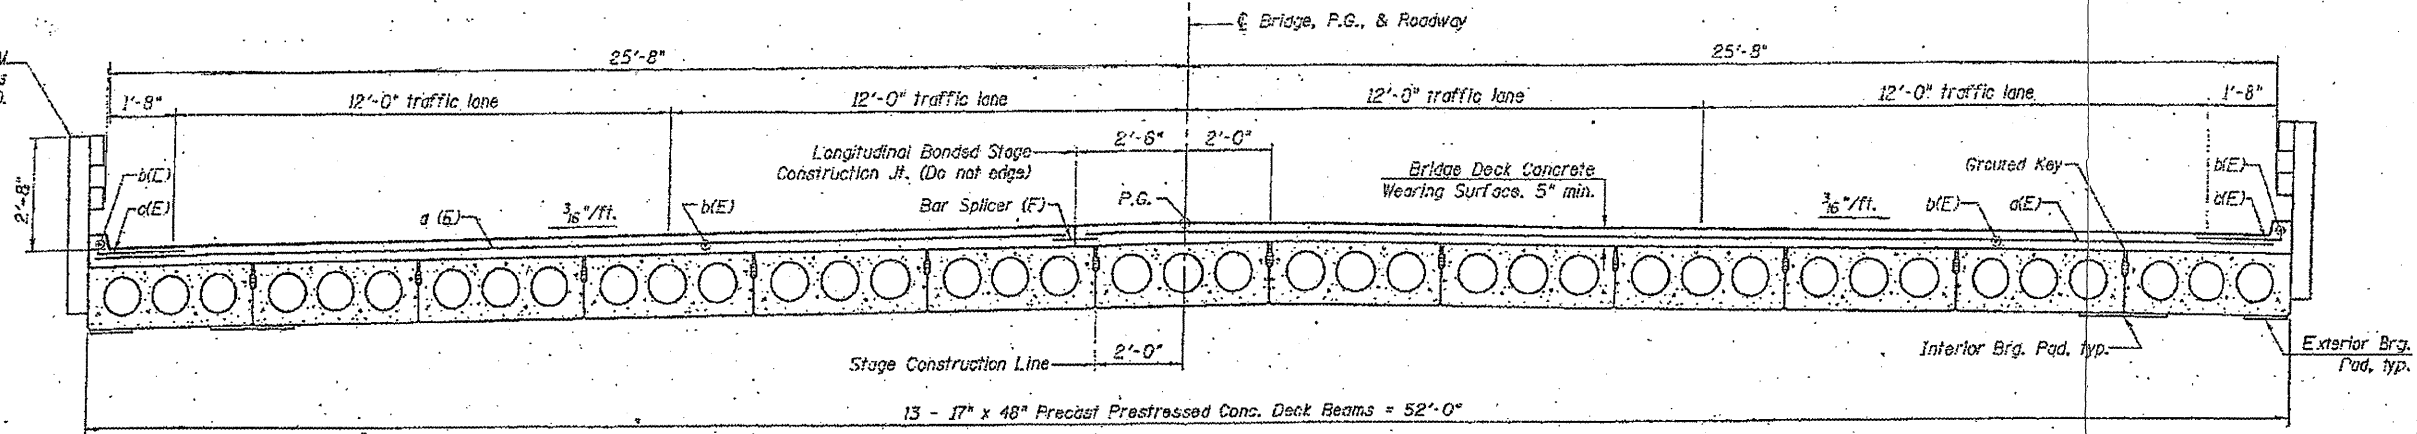

CROSS SECTION
(Looking East)

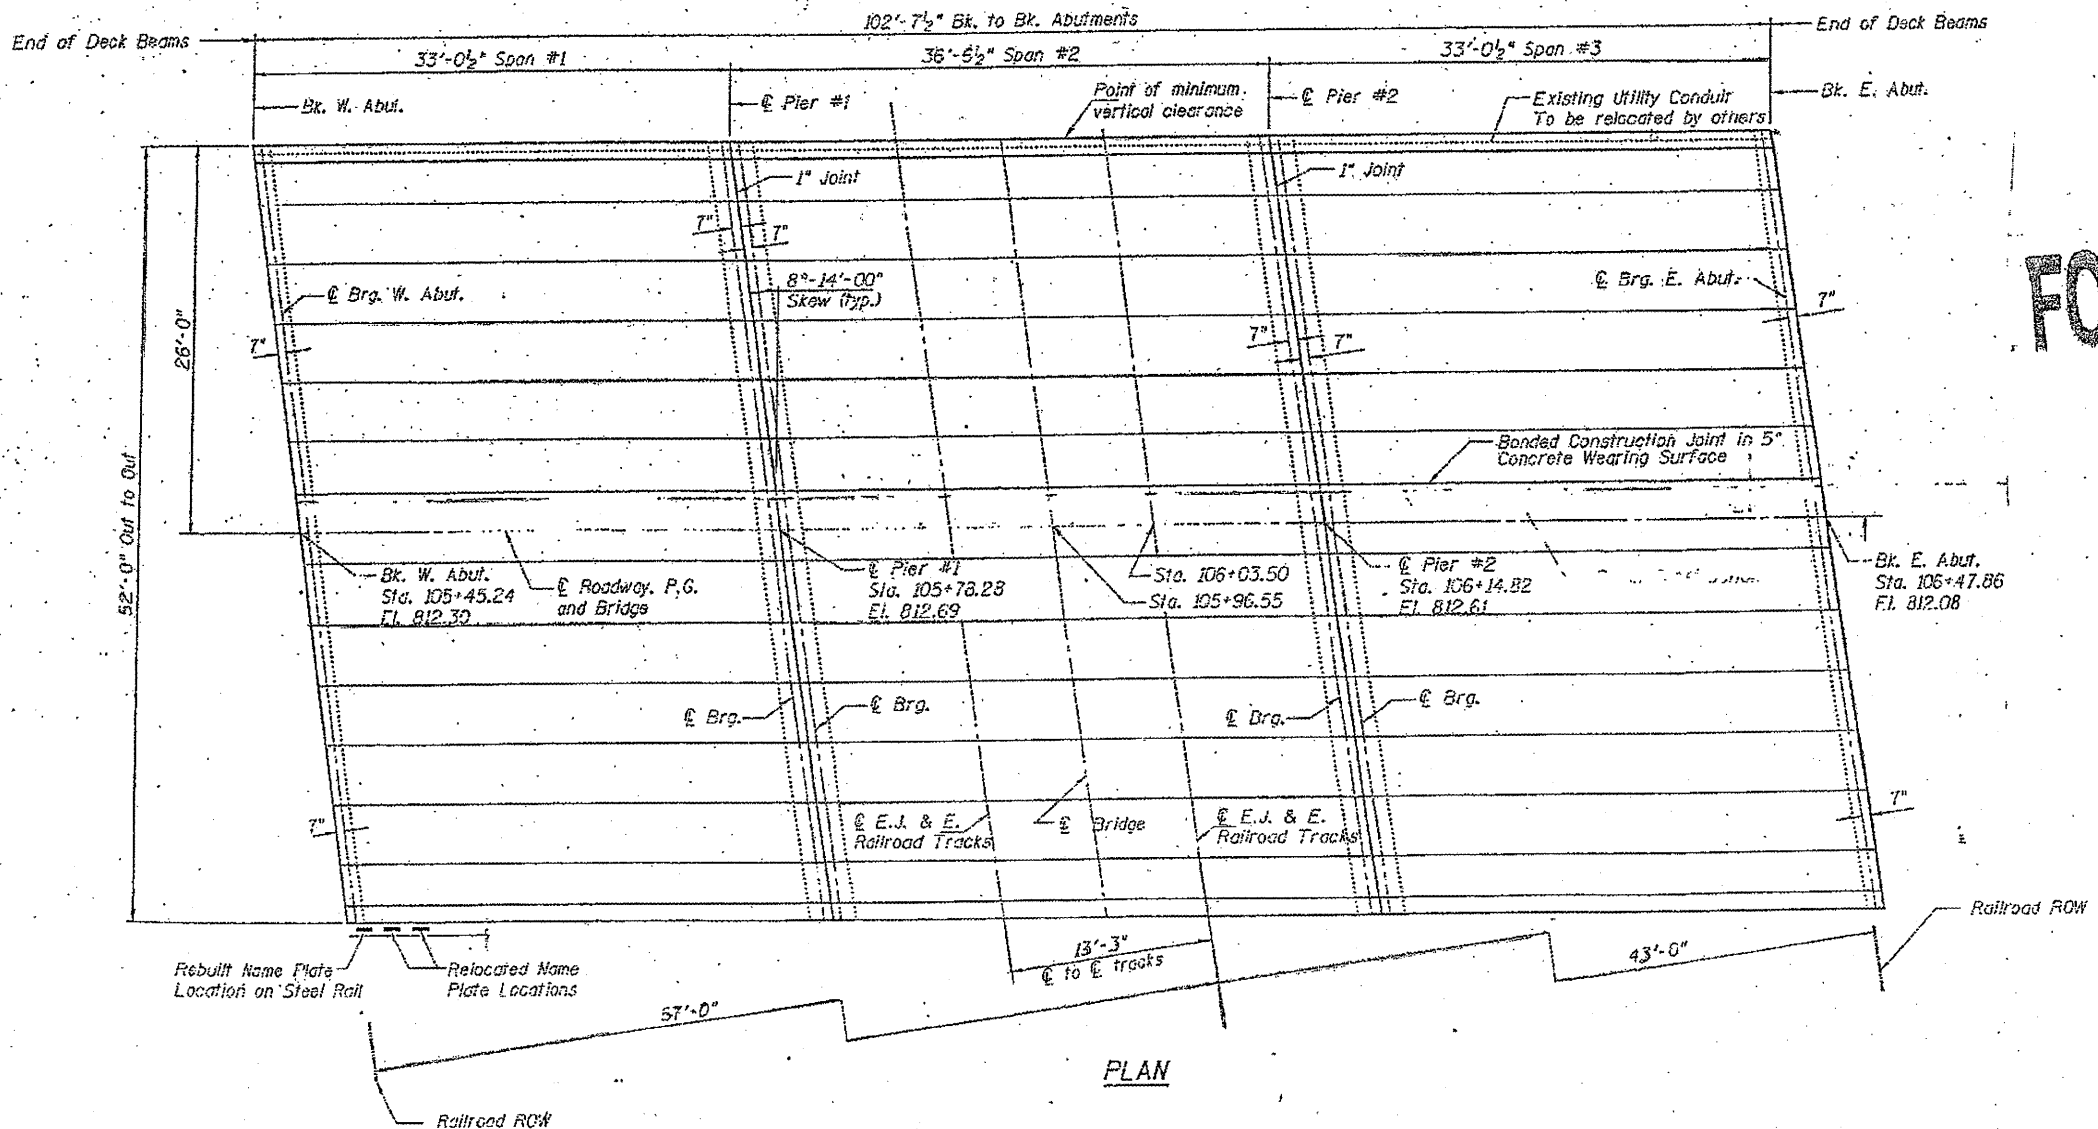

PLAN

FOR INFORMATION ONLY

**ILLINOIS DEPARTMENT OF
TRANSPORTATION**

**EXISTING PLANS
LOCATION 1 (SN 016-0219)**