



ROUTE	SECTION	COUNTY	TOTAL SHEETS	SHEET NUMBER
VARIOUS	2011-215-I	VARIOUS	22	16

CONTRACT NO. 60R57

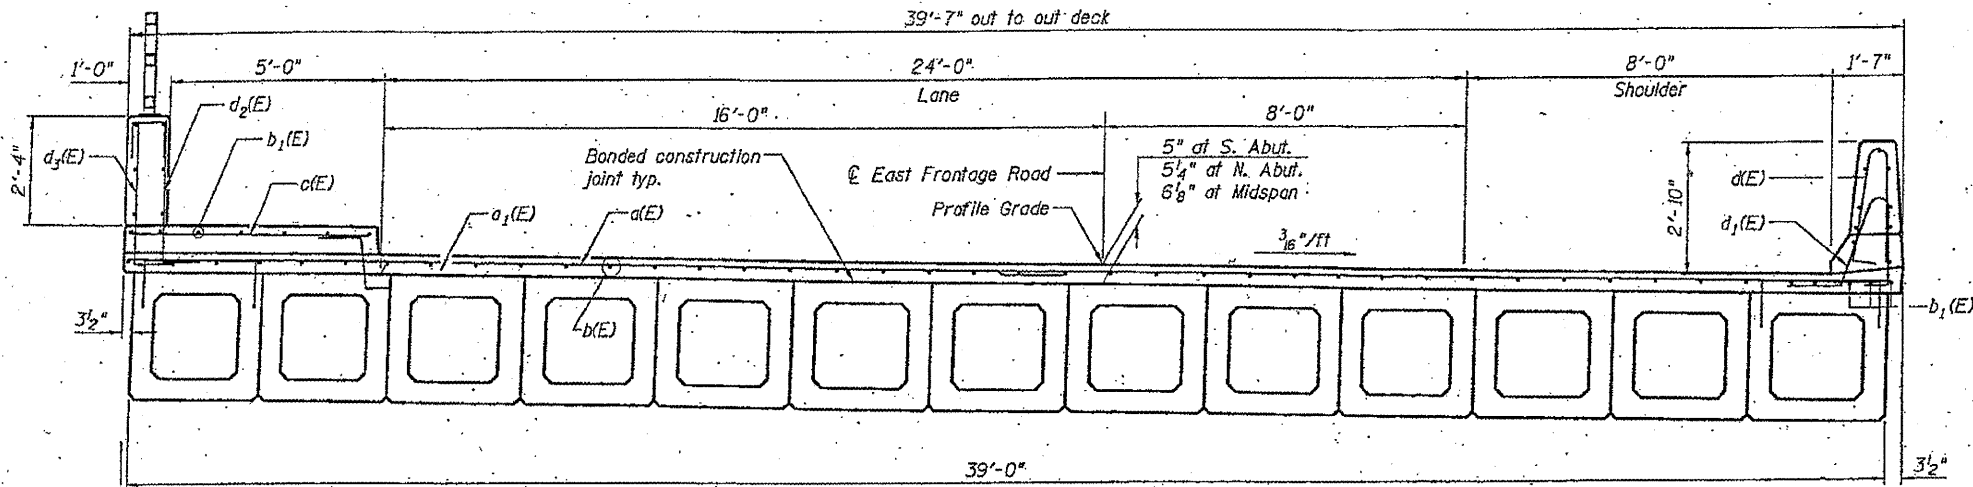

DECK CROSS SECTION
(Looking Upstation)

FOR INFORMATION ONLY

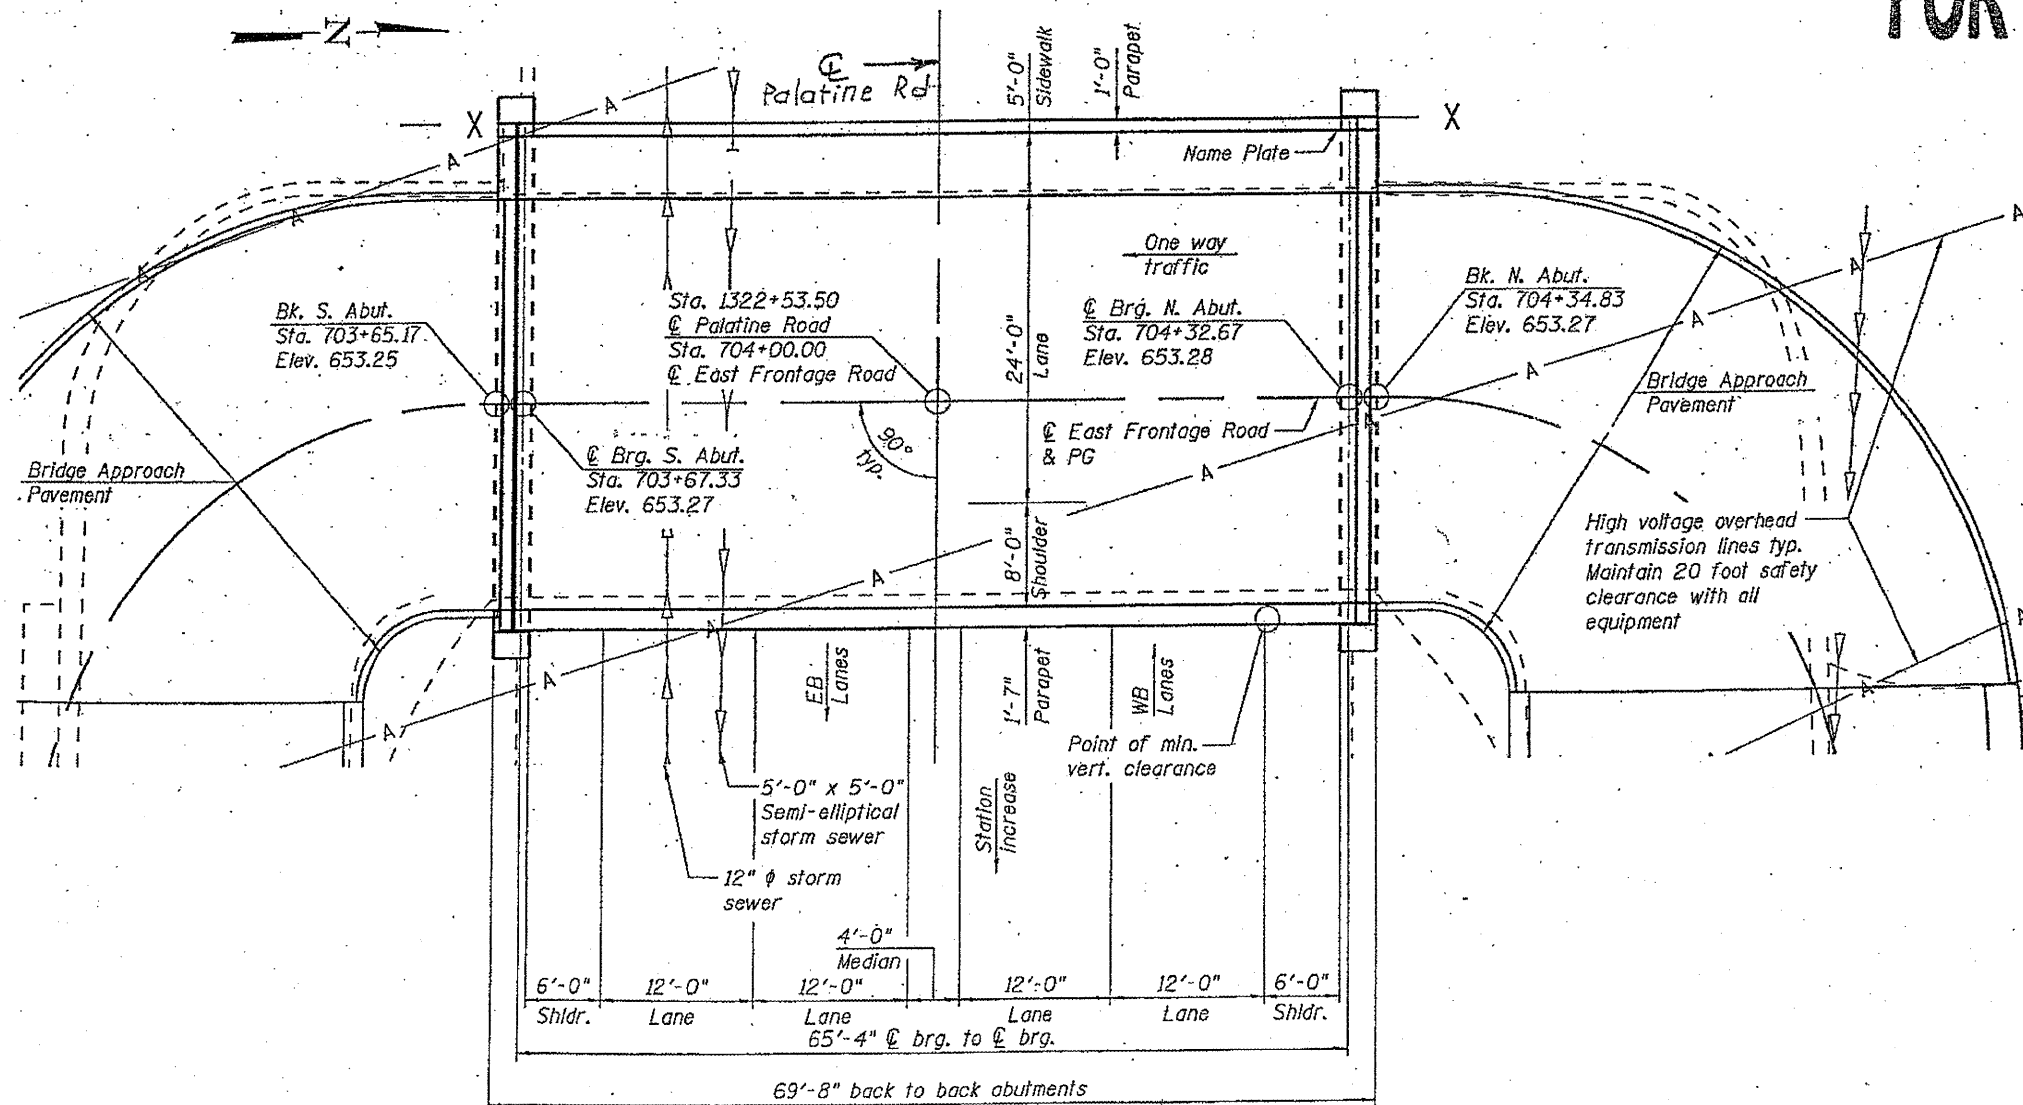

PLAN

ILLINOIS DEPARTMENT OF
TRANSPORTATION

EXISTING PLANS
LOCATION 7 (SN 016-2529)