



ROUTE VARIOUS	SECTION 2011-215-I	COUNTY VARIOUS	TOTAL SHEETS 22	SHEET NUMBER 18
------------------	-----------------------	-------------------	--------------------	--------------------

CONTRACT NO. 60R57

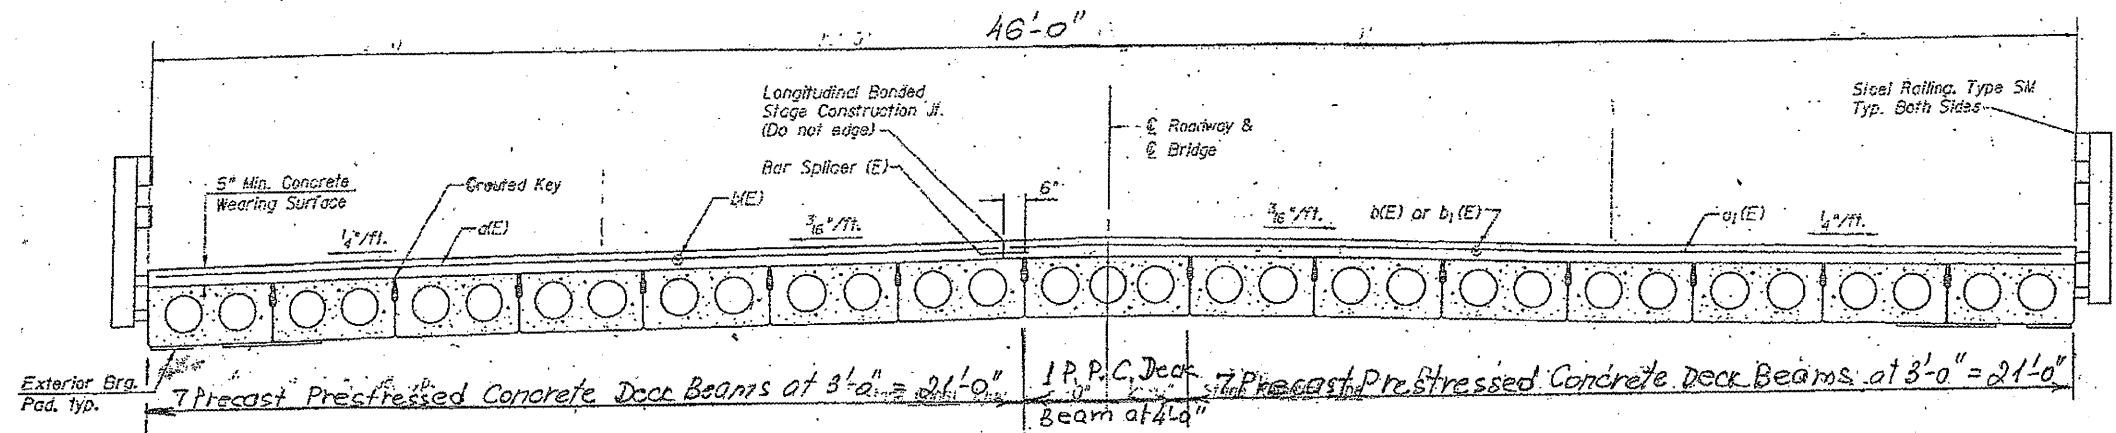

CROSS SECTION
(Looking South)

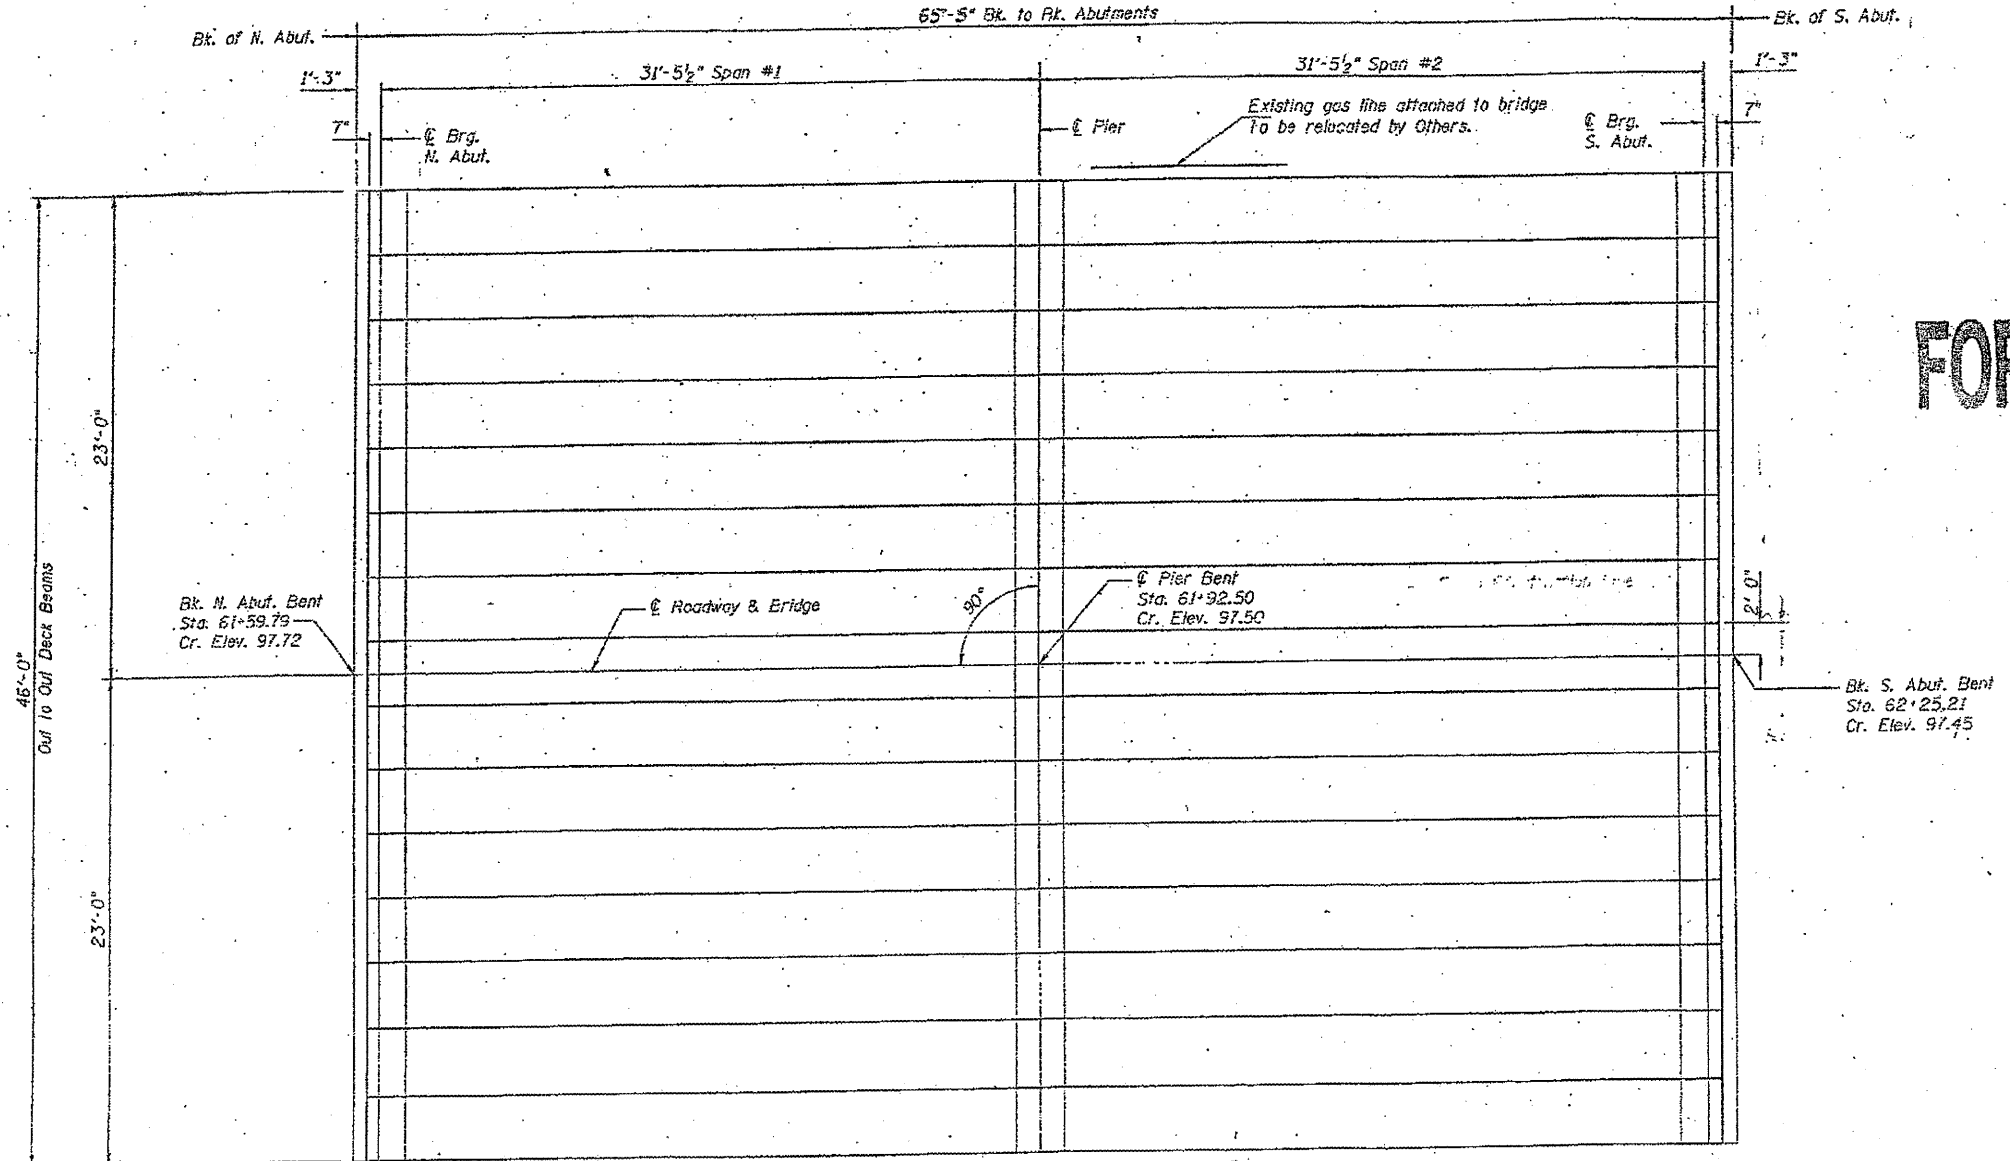

PLAN

FOR INFORMATION ONLY

ILLINOIS DEPARTMENT OF
TRANSPORTATION

EXISTING PLANS
LOCATION 9 (SN 045-0045)