


F.A.P. RTE.	SECTION	COUNTY	TOTAL SHEETS	SHEET NO.
307	130 R-2	DUPAGE, KANE	647	268
STA. 3390+00		TO STA. 3404+00		
FED. ROAD DIST. NO.		ILLINOIS	FED. AID PROJECT	


62410

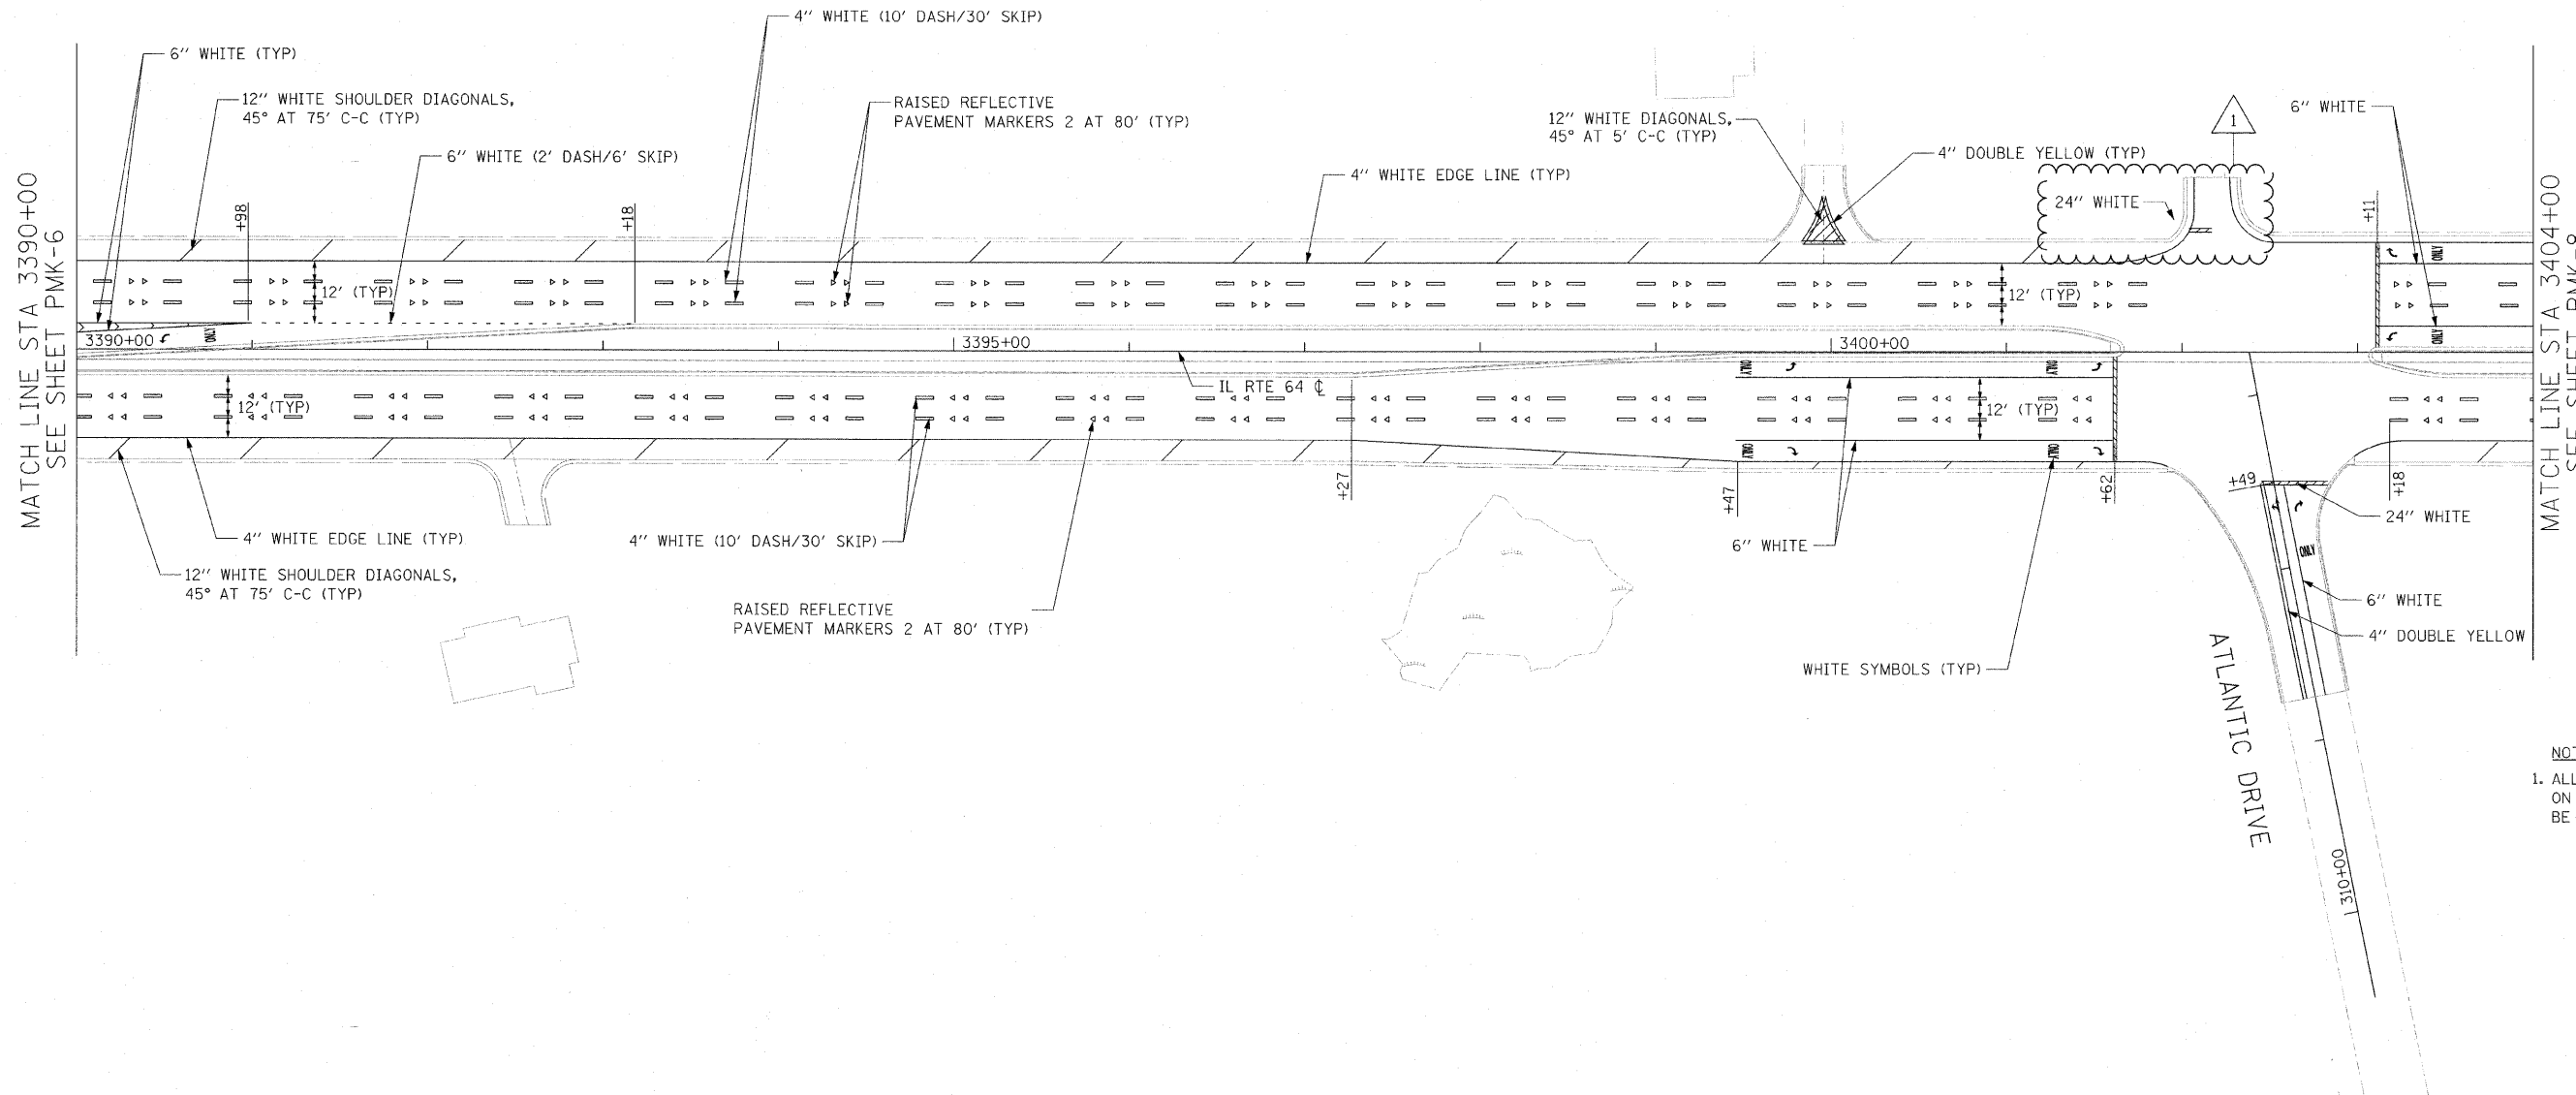

NOTE:
 1. ALL FINAL PAVEMENT MARKINGS ON THE FINAL PCC SURFACE SHALL BE POLYUREA TYPE 1.

MATCH LINE STA 3390+00
 SEE SHEET PMK-6

MATCH LINE STA 3404+00
 SEE SHEET PMK-8

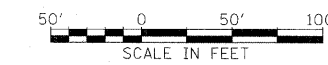

REVISIONS	
NAME	DATE
ADDENDUM NO. 1	12/23/11

ILLINOIS DEPARTMENT OF TRANSPORTATION
 F.A.P. ROUTE 307 (ILLINOIS ROUTE 64)
PAVEMENT MARKING PLAN
 IL ROUTE 64
 STA. 3390+00 TO STA. 3404+00

SCALE: VERT: NONE
 HORIZ: 1"=50'
 DATE: NOVEMBER 1, 2011

DRAWN BY: JWM
 CHECKED BY: RMG

PMK-7