
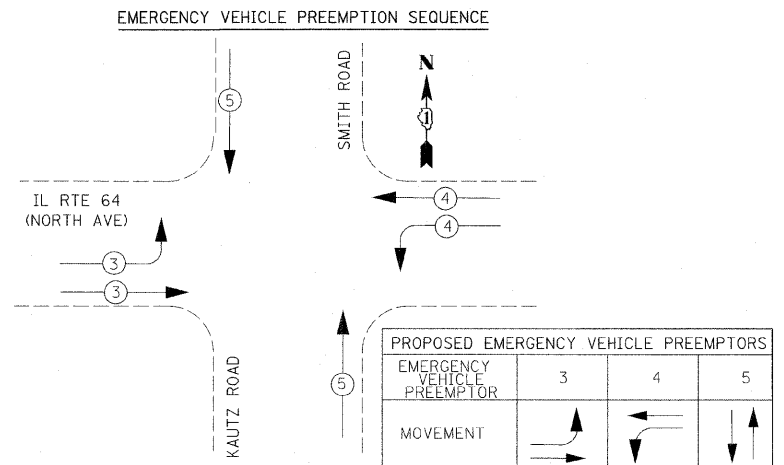
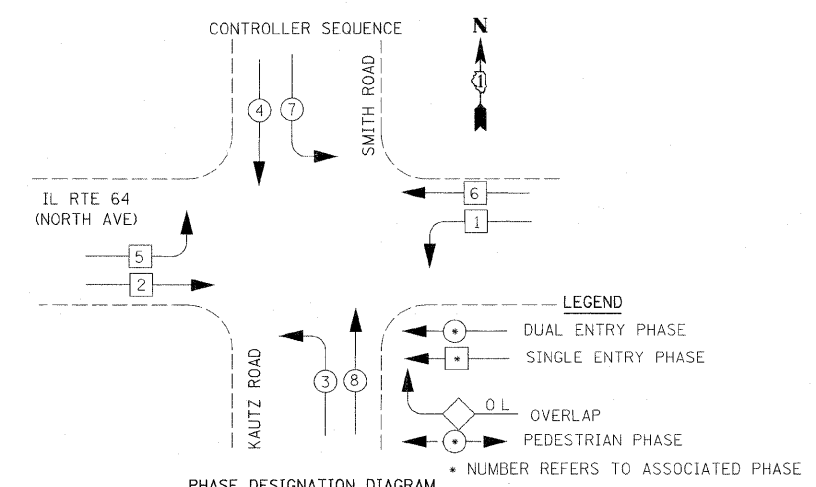


F.A.P. RTE.	SECTION	COUNTY	TOTAL SHEETS	SHEET NO.
307	130 R-2	DUPAGE, KANE	647	345
STA.	TO STA.			
FED. ROAD DIST. NO.	ILLINOIS	FED. AID PROJECT		

62410

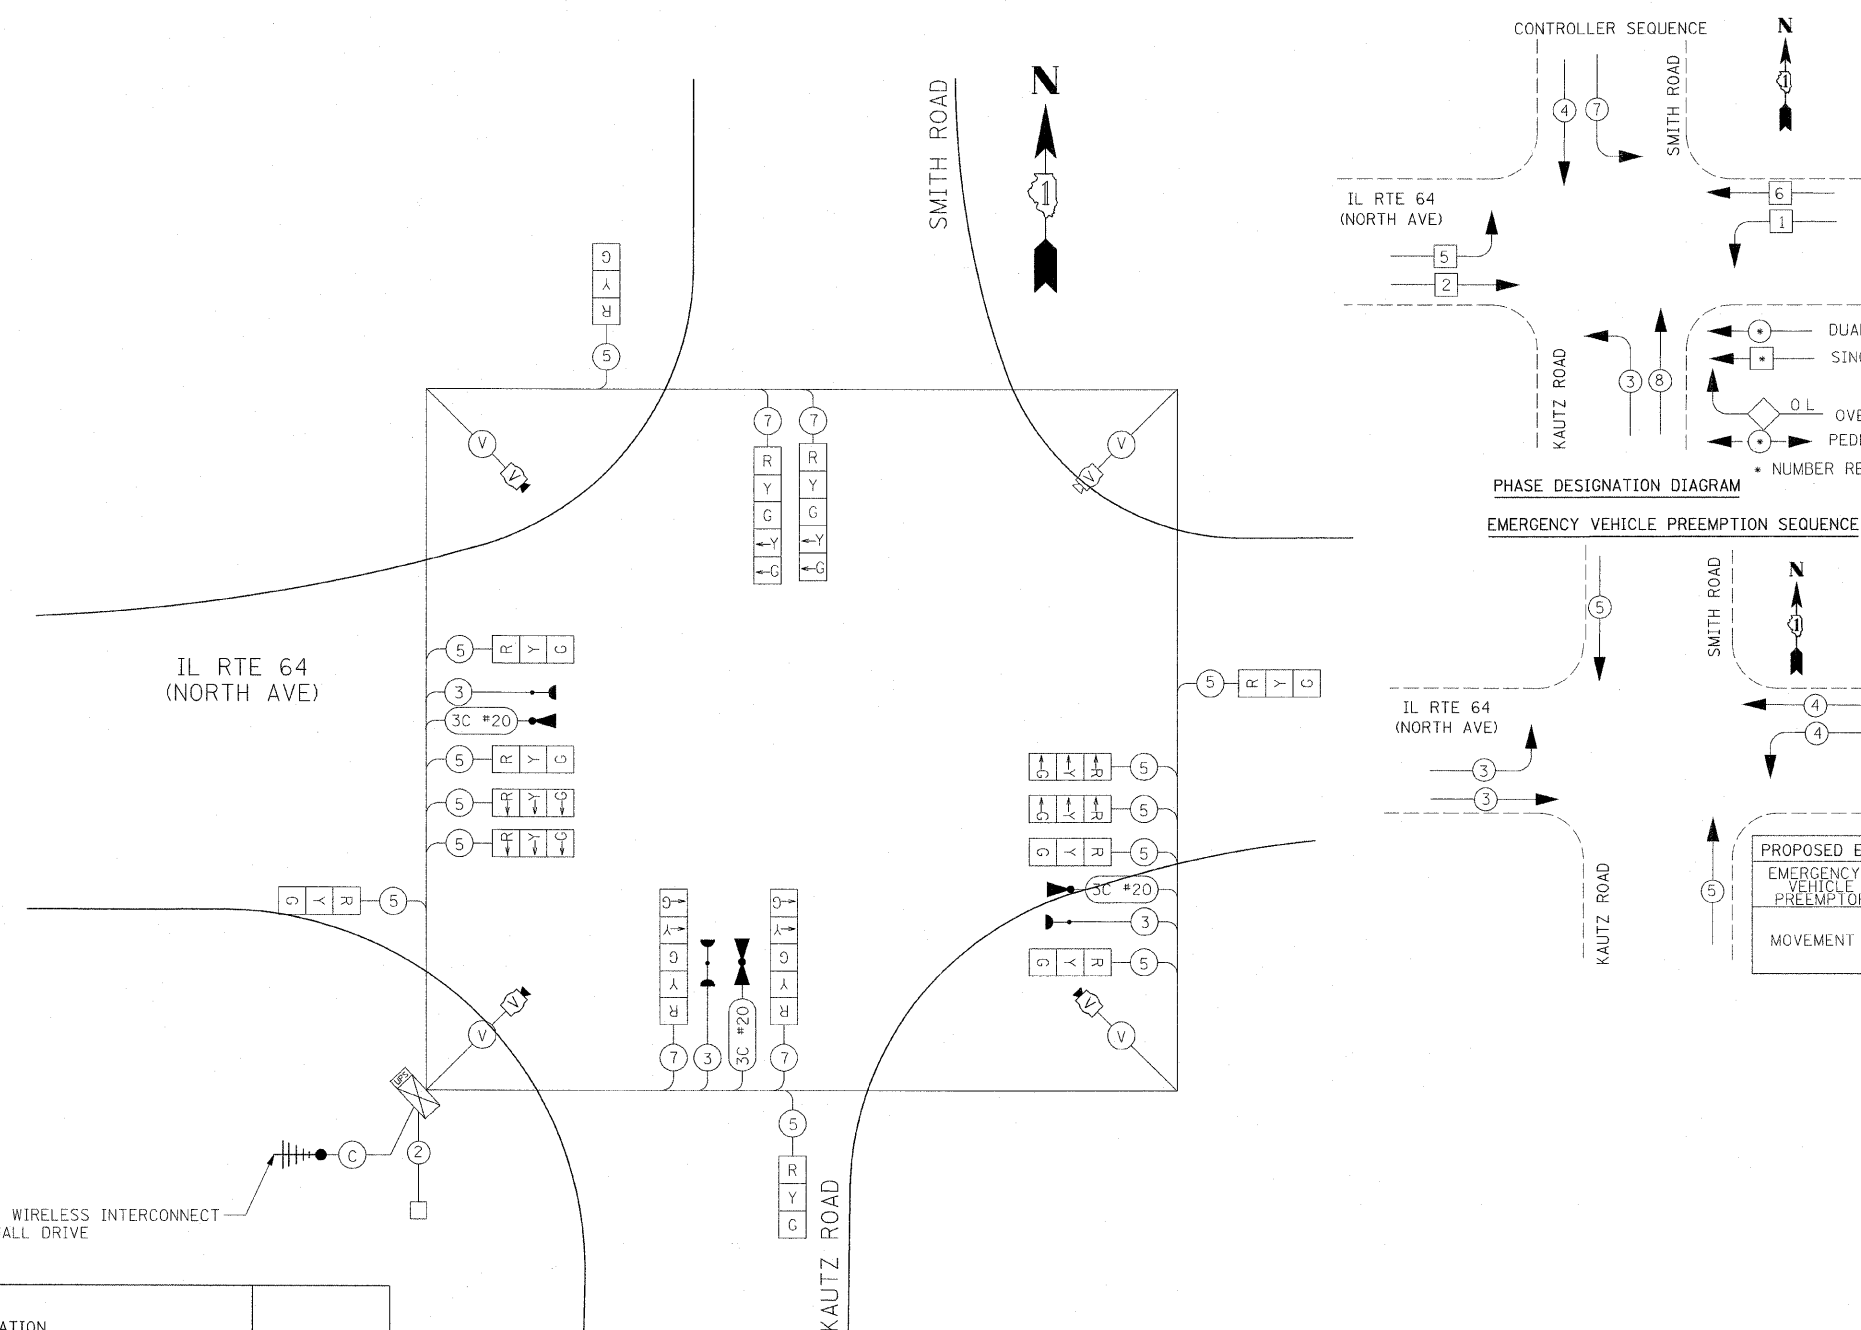

TEMPORARY WIRELESS INTERCONNECT TO EAST MALL DRIVE

CABLE PLAN  
NOT TO SCALE

I.D.O.T TRAFFIC SIGNAL INSTALLATION ELECTRICAL SERVICE REQUIREMENTS					TOTAL WATTAGE
TYPE	NO. LAMPS	WATTAGE		% OPERATION	
SIGNAL (RED)	16		17	50	136.00
(YELLOW)	16		25	25	100.00
(GREEN)	16		15	25	60.00
ARROW	8		12	10	9.60
PED. SIGNAL	0		25	100	0.00
CONTROLLER	1		100	100	100.00
ILLUM. SIGN	0		25	5	0.00
VIDEO SYSTEM	1	150		100	150.00
FLASHER				50	
TOTAL =					555.60

ENERGY COSTS TO:  
 ILLINOIS DEPARTMENT OF TRANSPORTATION  
 201 WEST CENTER COURT  
 SCHAUMBURG, ILLINOIS 60196-1096  
 ENERGY SUPPLY CONTACT: THOMAS BRUHL  
 PHONE: (630) 377-4401  
 COMPANY: ST. CHARLES ELECTRICAL DEPARTMENT

REVISIONS	
NAME	DATE
ADDENDUM NO. 1	12/23/11

ILLINOIS DEPARTMENT OF TRANSPORTATION  
 IL RTE 64 & SMITH/KAUTZ ROAD  
 TEMPORARY CABLE PLAN &  
 TEMPORARY PHASE DESIGNATION  
 DIAGRAM & SCHEDULE OF QUANTITIES  
 STAGES 1, 1A, & 2A  
 SCALE: NONE  
 DATE: NOVEMBER 1, 2011  
 DRAWN BY: JS  
 DESIGN BY: JS  
 CHECKED BY: WP